
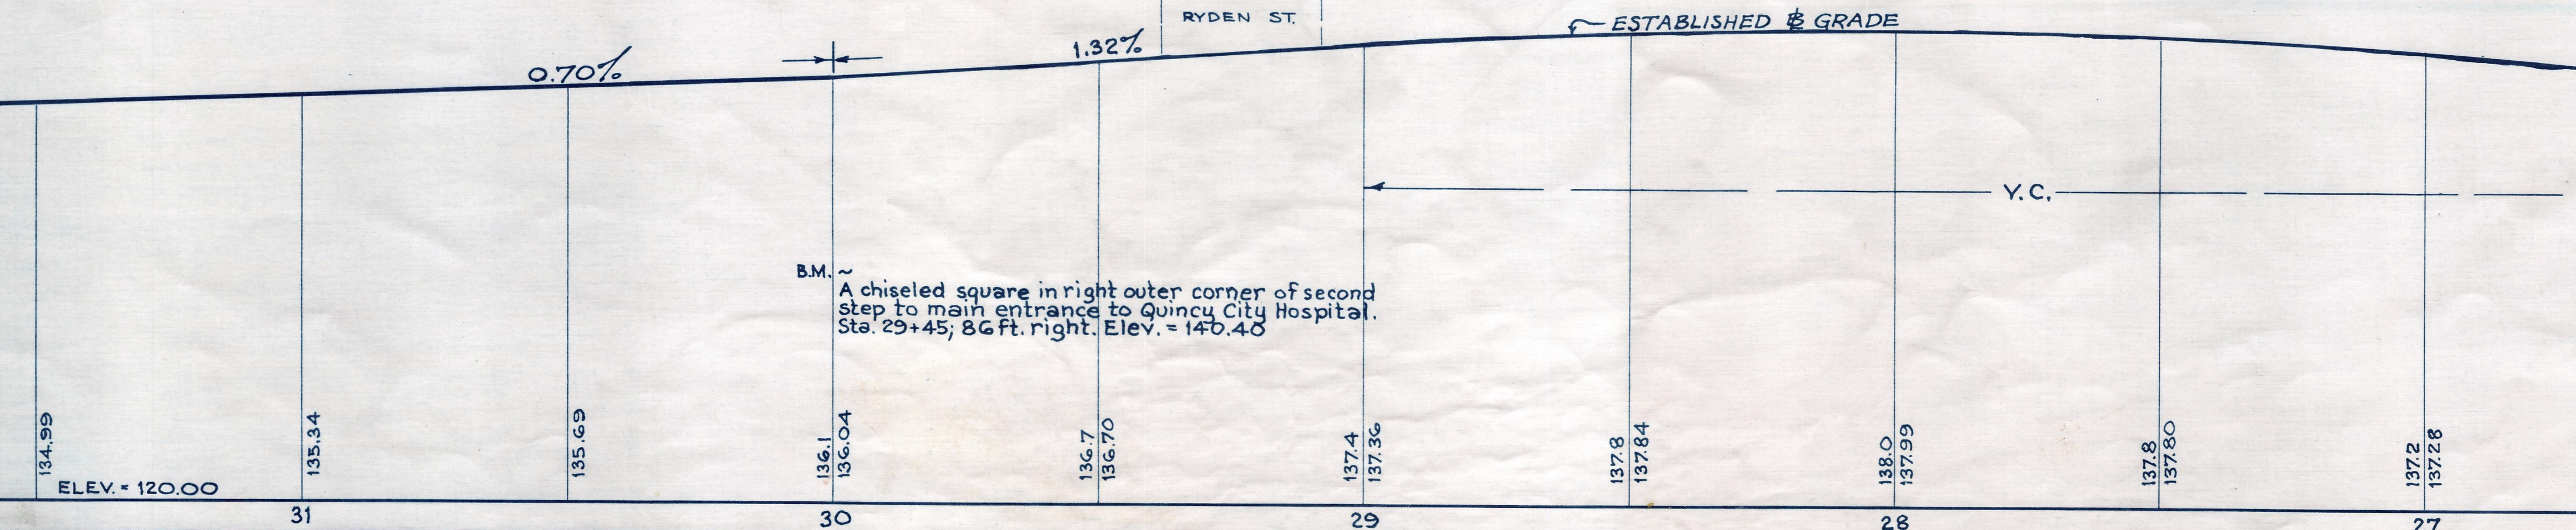


WHITWELL

ST.

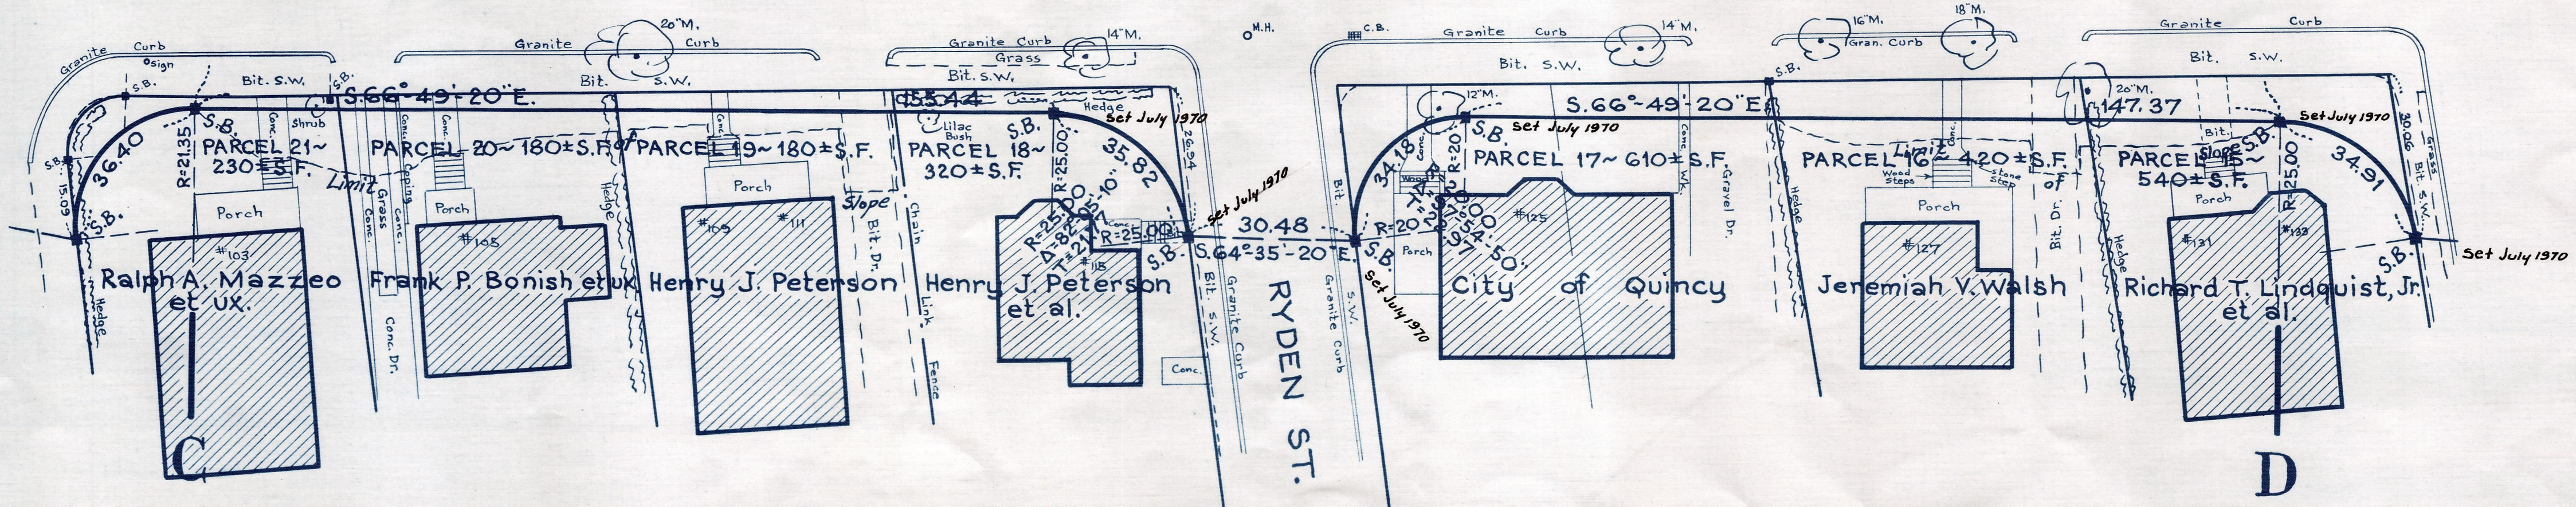

B.M. ~
A chiseled square in right outer corner of second
step to main entrance to Quincy City Hospital.
Sta. 29+45; 86 ft. right. Elev. = 140.40

134.99
ELEV. = 120.00

31

30

29

28

27