

Plan and Profile
to accompany amendment dated August 27, 1968
to the Return for the
Relocation and Widening
of a portion of


LOVERING STREET, MEDWAY

between
WINTHROP STREET AND HOLLISTON STREET
as made by the Norfolk County Commissioners
by Return dated July 12, 1955
Horizontal Scale: 1 inch = 40 feet.
Vertical Scale: 1 inch = 8 feet.
Charles C. Cain, County Engineer.
Thomas K. McManus, Acting CHAIRMAN.




E

F

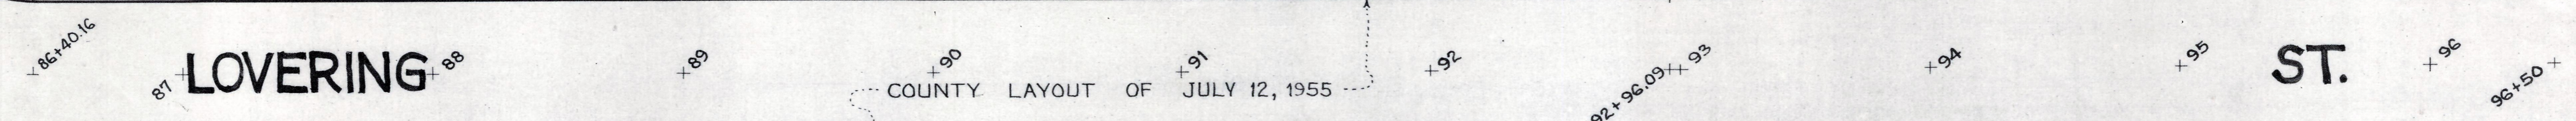

E

F

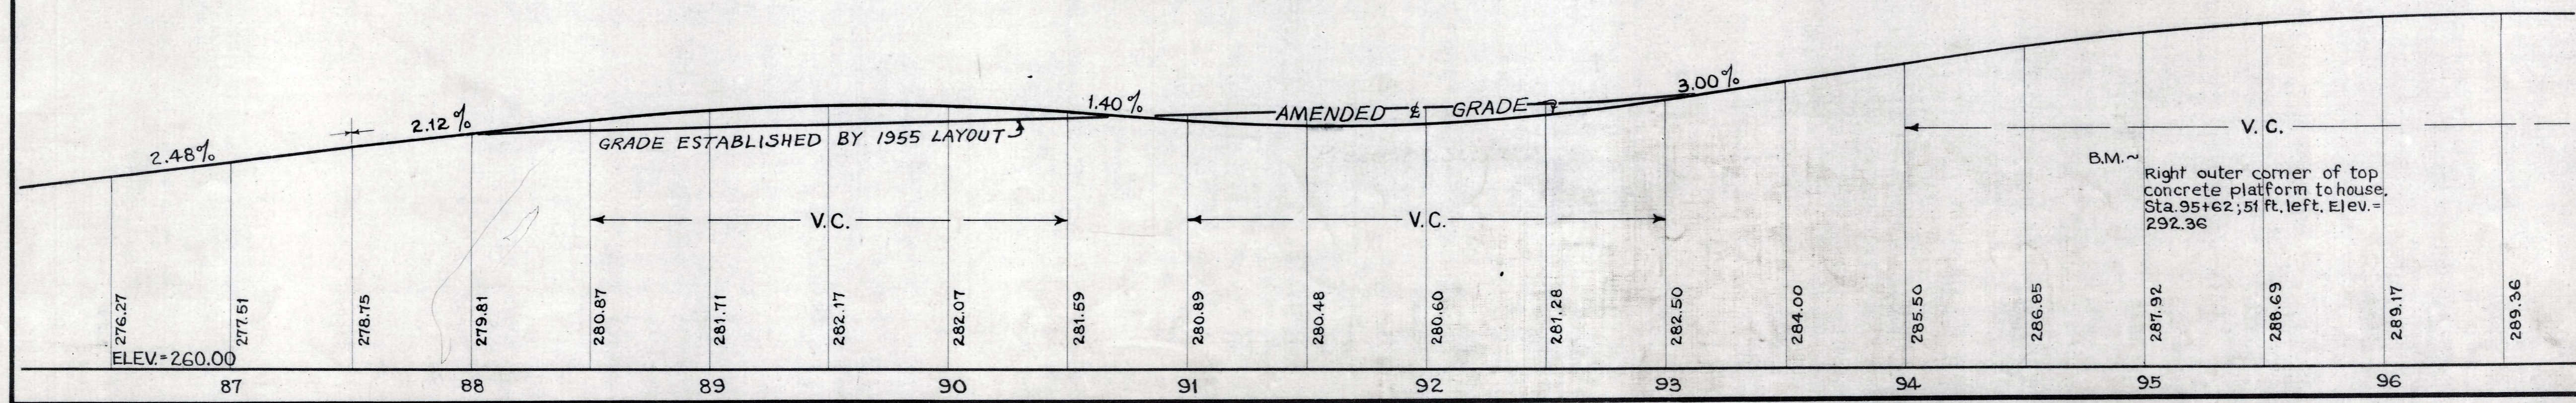

B.M. ~
Right outer corner of top
concrete platform to house.
Sta. 95+62.51 ft. left. Elev. =
292.36

556-1