

COPY OF PLAN REFERRED TO IN ORDER OF TAKING FOR ALTERATION AND WIDENING OF GROVE STREET. APPROVED APRIL 4, 1938, BY

Theo. G. Bremer
Wm. J. Hickey, Jr.
Thomas J. Brady
Samuel F. Blanchard
Daniel Tyler, Jr.


SELECTMEN OF BROOKLINE

A TRUE COPY OF PLAN REFERRED TO IN ORDER OF TAKING FOR ALTERATION AND WIDENING OF GROVE STREET
Agnes G. Killion SECRETARY

Plan of
Alteration and Widening
of
GROVE STREET
between
NEWTON STREET AND RUSSETT ROAD
BROOKLINE, MASS.

Scale: 1 inch = 40 feet December 6, 1937
Henry A. Varney Town Engineer

Original on file.

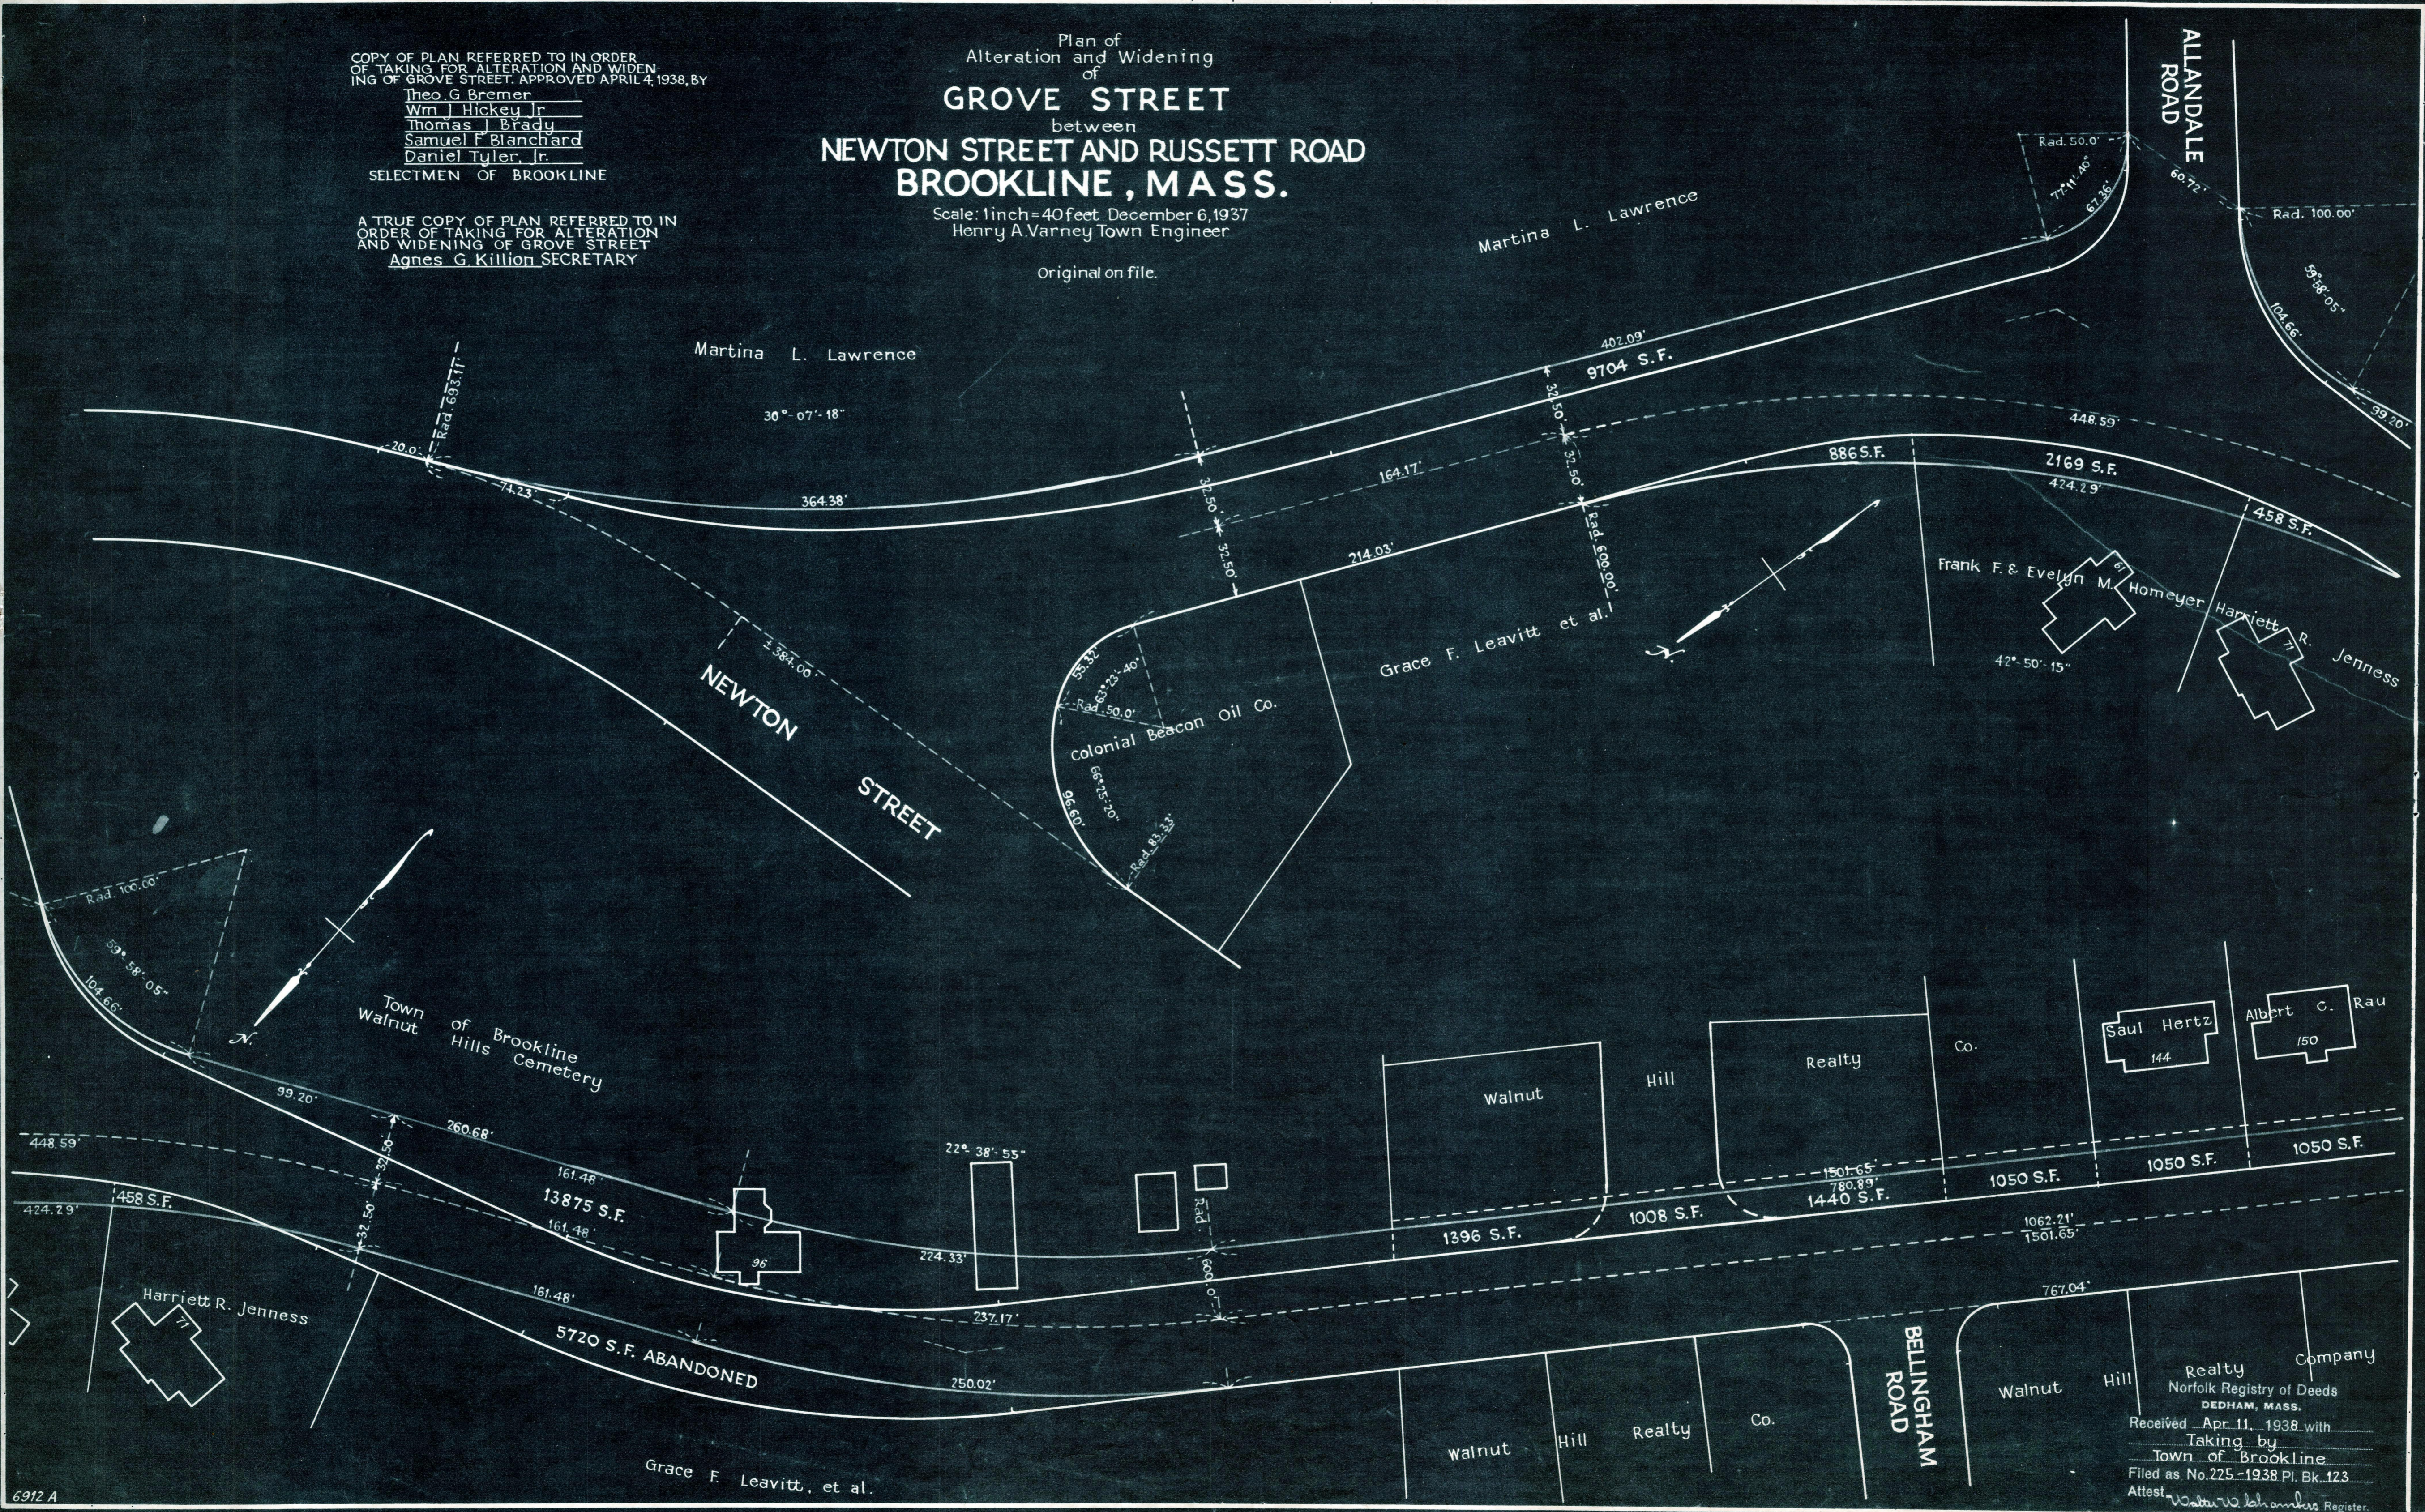

Walnut Hill Realty Company
Norfolk Registry of Deeds
DEDHAM, MASS.
Received Apr. 11, 1938 with
Taking by
Town of Brookline
Filed as No. 225-1938 Pl. Bk. 123
Attest *Water & Bohan* Register.