



# SHERBORN

BULLARD STREET

## PLAN OF BULLARD STREET SHERBORN

AS ORDERED BY THE COUNTY COMMISSIONERS  
1933

SCALE = 1 INCH = 40 FEET  
ALSO AS ORDERED MARCH 31, 1939  
BECAUSE OF NO ENTRY UNDER 1933 ORDER

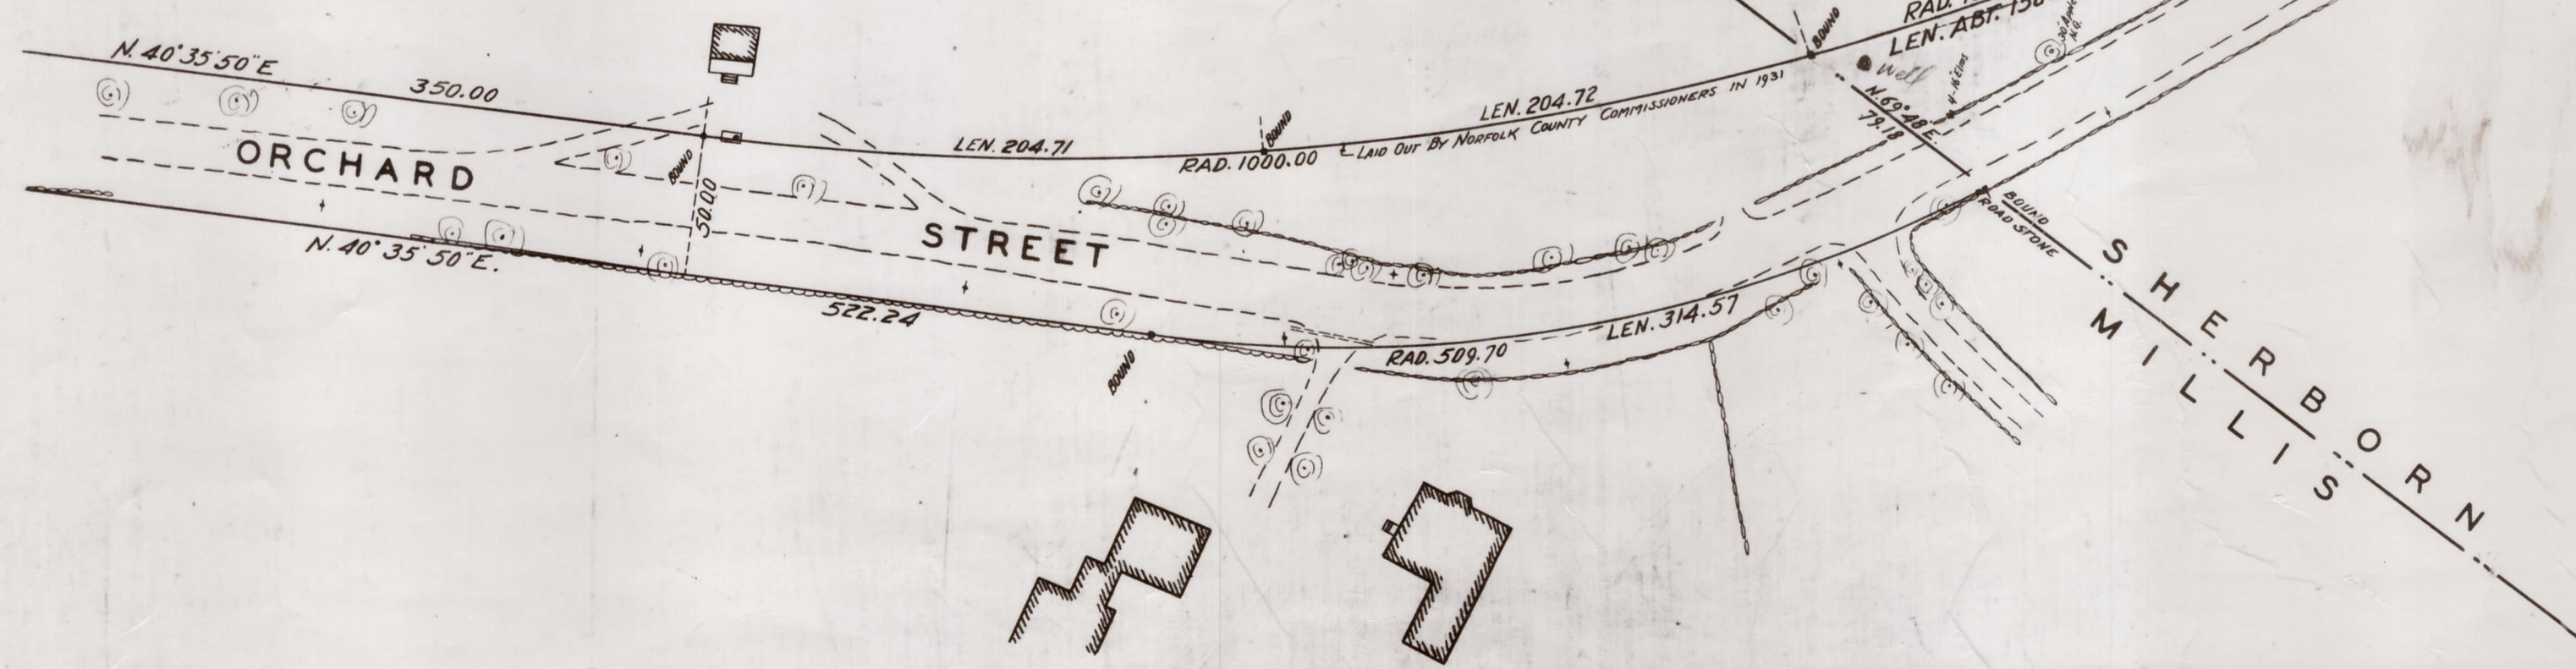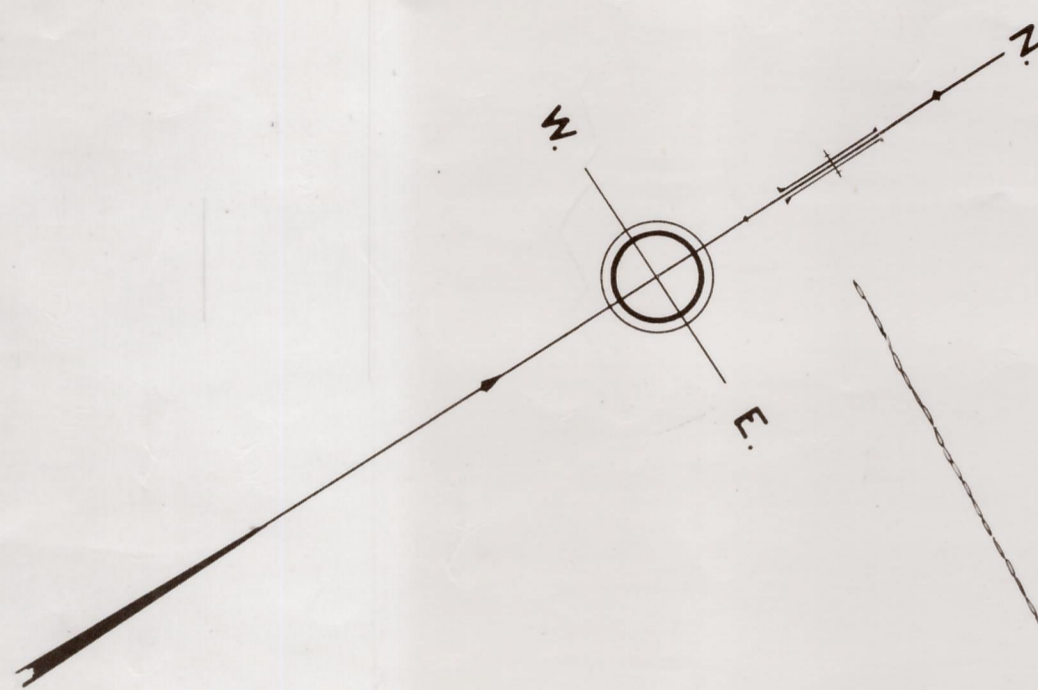

FANNIE CHARKOVITZ (1939)  
~~ADAM CHARKOVITZ (1933)~~  
AREA TAKEN APT. 4500. SQ. FT.

REFERENCES	
C. C. DOCKET NO.	1456 & 2342
DATE OF ORDER	Just 4, 1933 & Mar. 31, '39
TRACED FROM PLAN NO.	2740
SURVEY N. B.	LOCATION: B
	No. 209-17, 137-139
RECORD BOOK	PAGE