


Plan to accompany amendment
dated May 6, 1941
to the Return for the
Relocation and Widening
of

BEAVER ST., FRANKLIN
as made by the Norfolk County Commissioners
by Return dated Nov. 5, 1940

Horizontal Scale 1 inch = 40 feet
Vertical Scale 1 inch = 8 feet
Wallace S. Carson, County Engineer.

Frederick A. Eastth, CHAIRMAN

Note: Poles indicated thus o

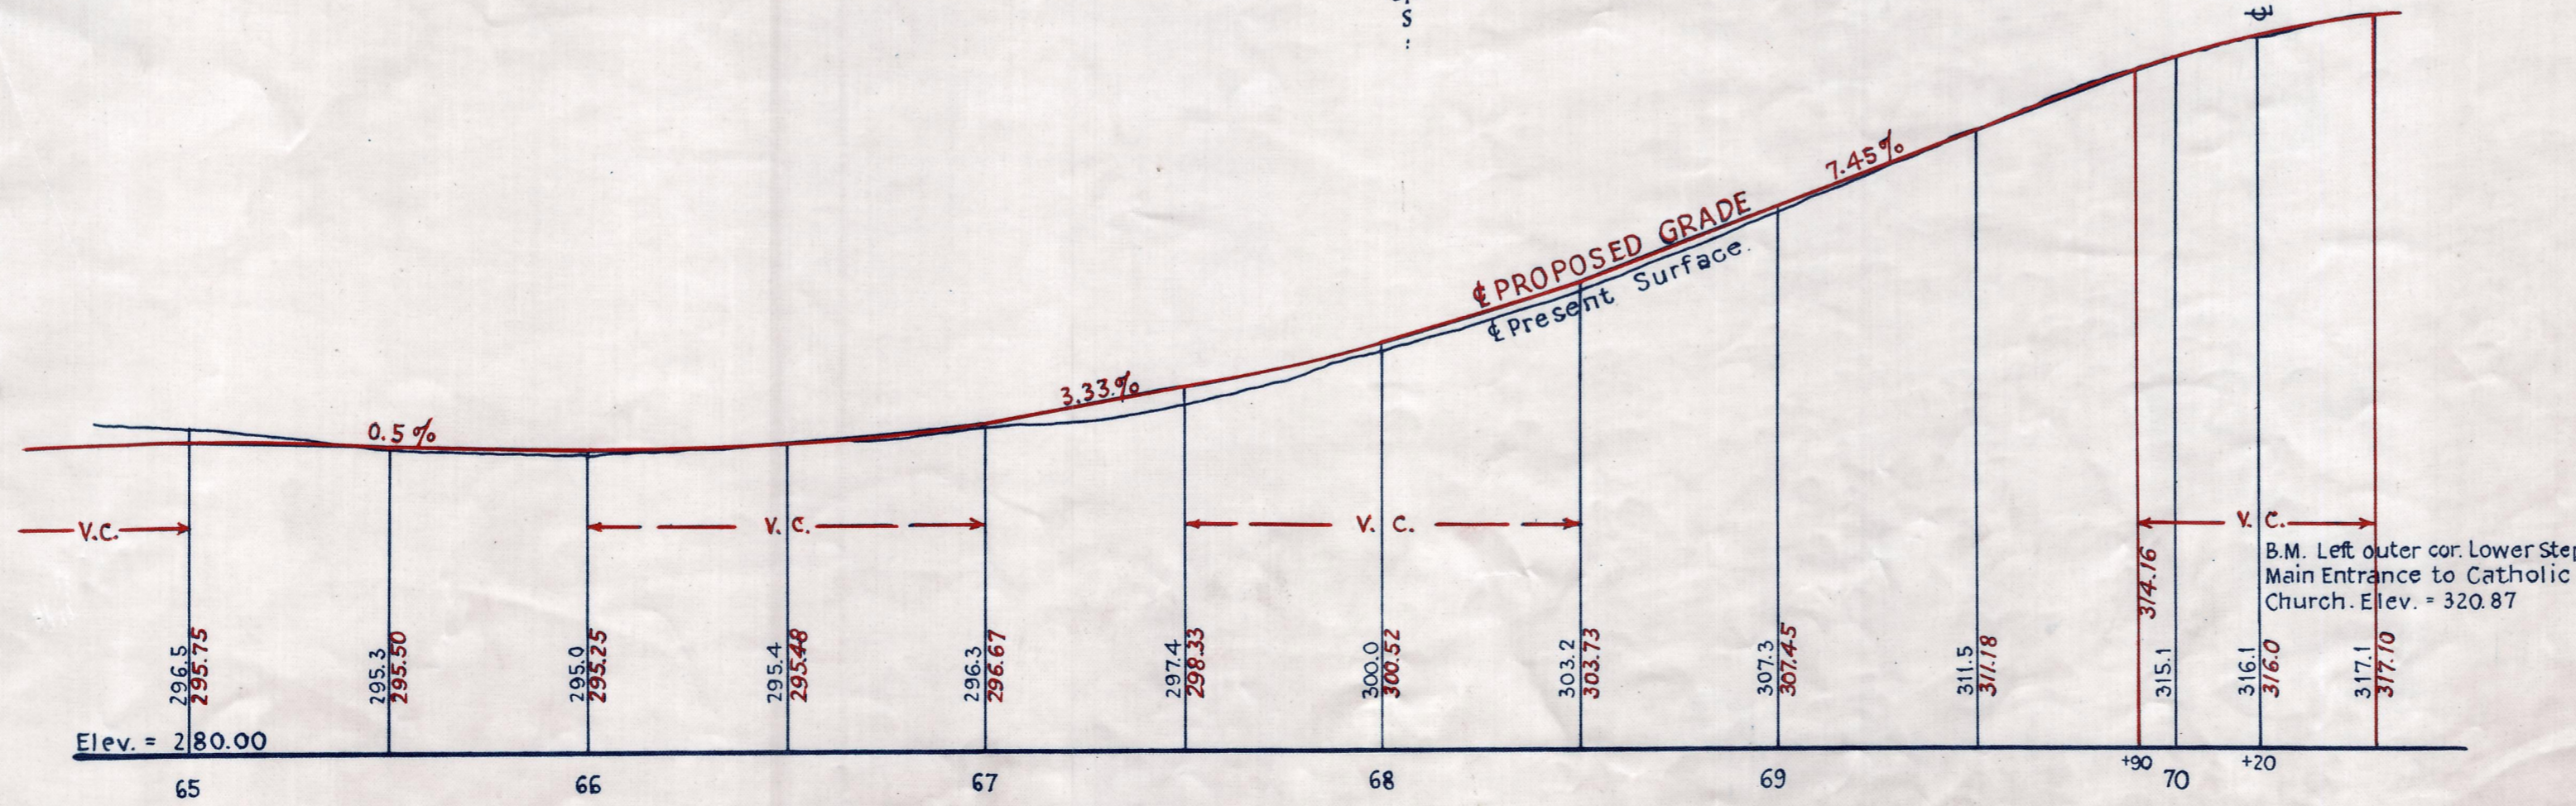

EXTRA COPY