

Ursula Eastman Estate  
Frank A. Eastman, Admr.  
Land Court Cert. No. 2971  
Book 15, Page 2971


Ursula Eastman Estate  
Frank A. Eastman, Admr.  
Land Court Cert. No. 2971  
Book 15, Page 2971

Plan and Profile showing the Relocation and Widening of  
**HARTFORD ST., WESTWOOD,**  
from the Dover Town Line to High Rock Street  
as made by the Norfolk County Commissioners  
by Return dated Jan. 7, 1941.

Horizontal Scale: 1 inch = 40 feet.  
Vertical Scale: 1 inch = 4 feet.  
Wallace S. Carson, County Engineer.

*Frederick A. Jeant* CHAIRMAN.

Note: Poles indicated thus: ○

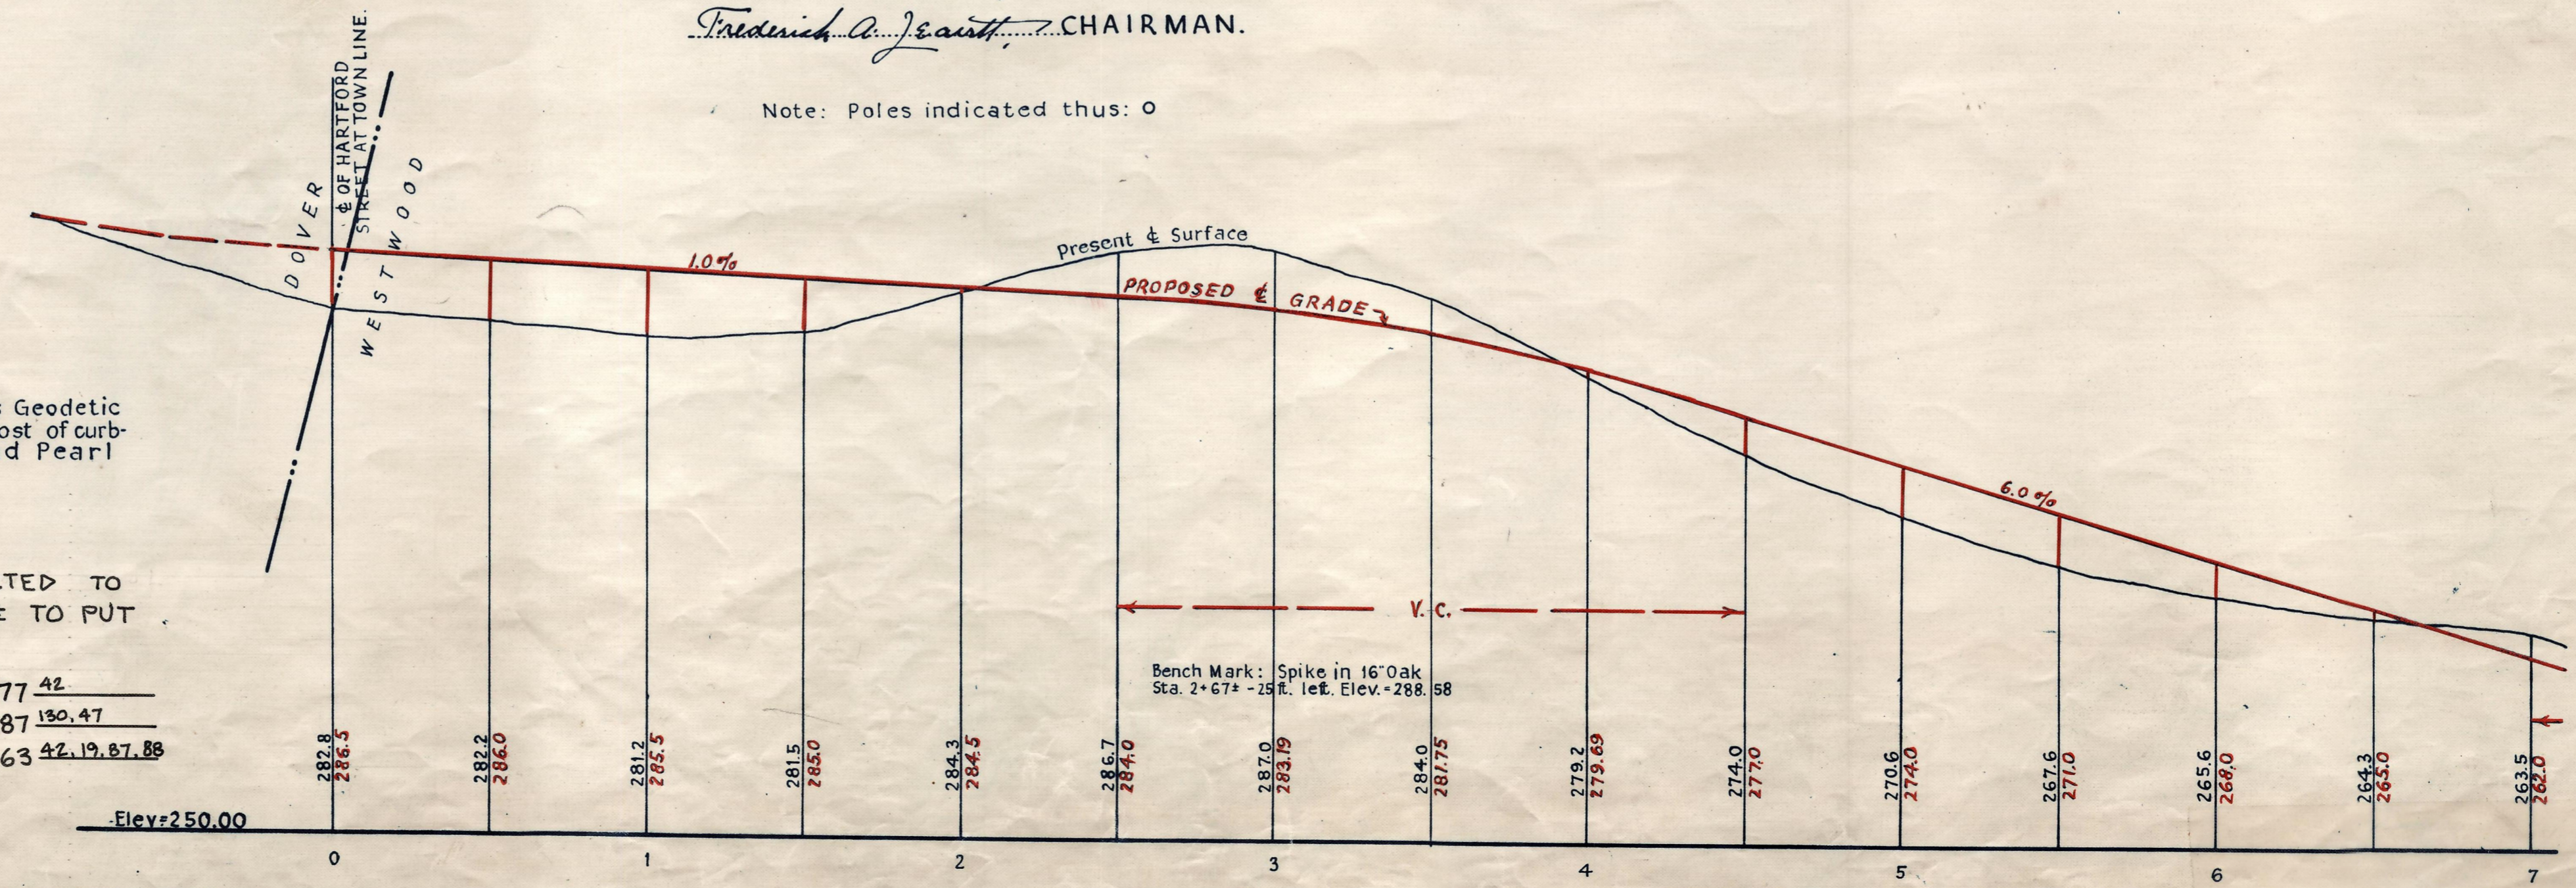

BENCHES  
On City of Boston base.  
NOTE:  
This base is 5.716' above the Massachusetts Geodetic survey checked with B-17 top of east corner post of curbing Dedham Court House, corner of High St. and Pearl St., Dedham. Elev. = 111.594

NOTE:  
ELEV. SHOULD HAVE 21.45 ± DEDUCTED TO PUT ON MEAN SEA LEVEL OR 15.69 ± TO PUT ON DEDHAM BASE.

VIA WORTHINGTON'S N.B.  
377 42  
387 130.47  
463 42.19.87.88