
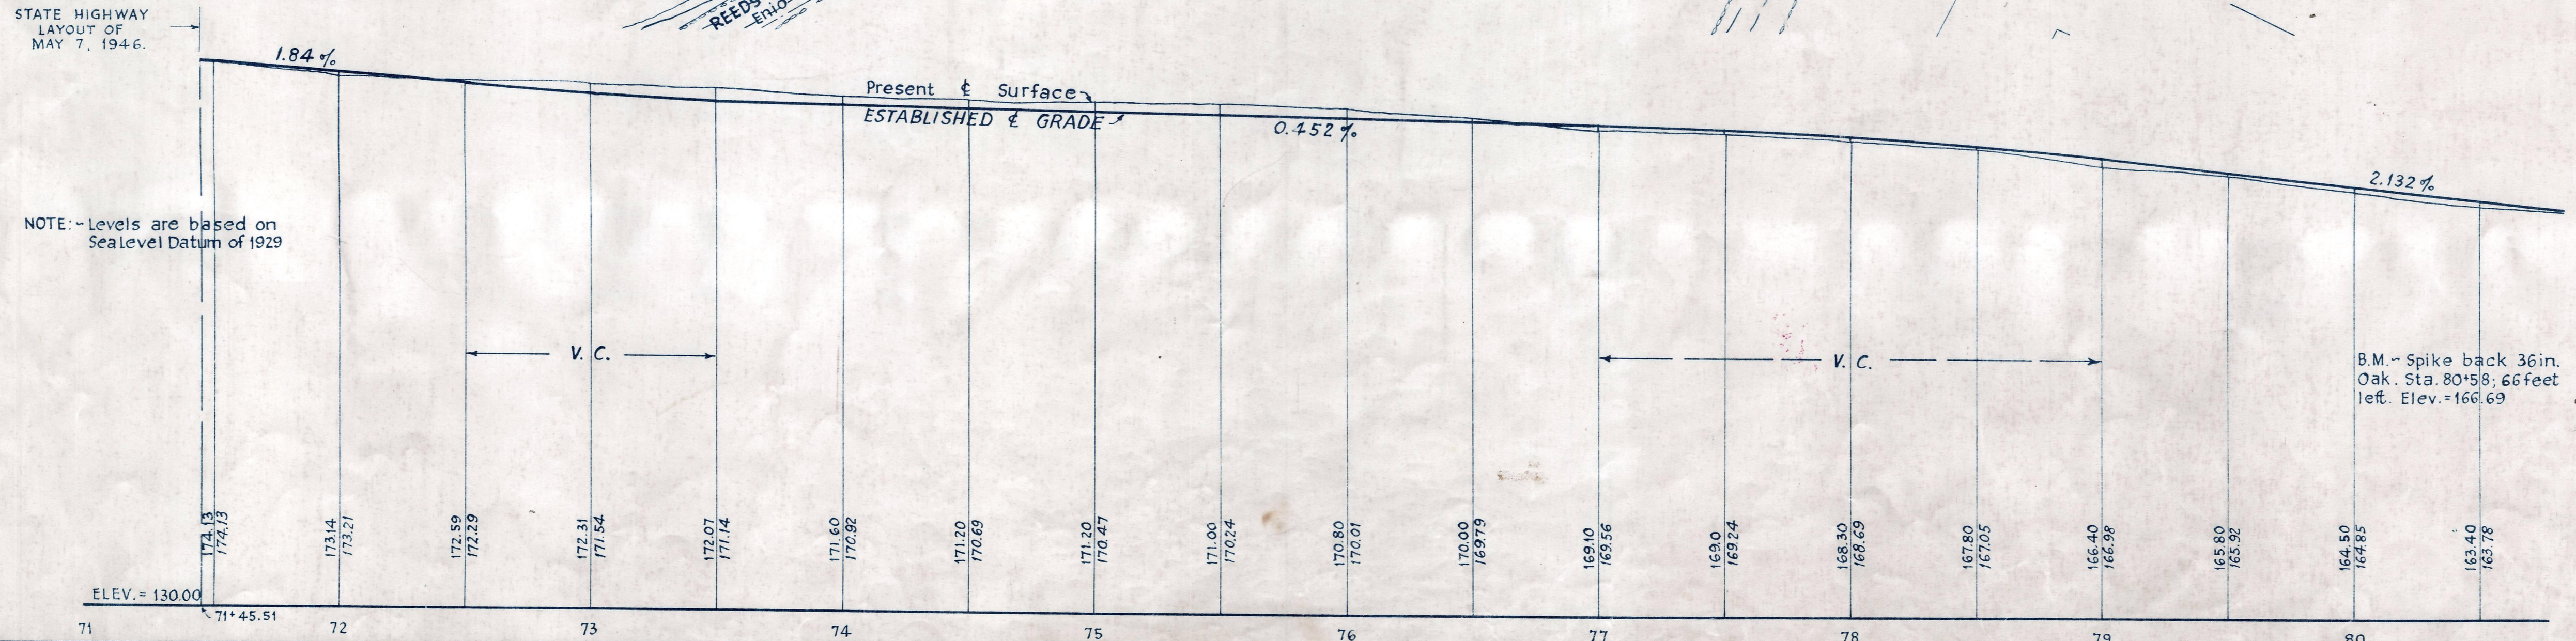


Plan and Profile  
showing the Relocation and Widening of  
**SOUTH FRANKLIN STREET, HOLBROOK**

from  
STATE HIGHWAY (STA. 71+45.51)  
to  
UNION AND PLYMOUTH STREETS  
as made by the Norfolk County Commissioners  
by Return dated June 8, 1948.  
Horizontal Scale: 1 inch = 40 feet.  
Vertical Scale: 1 inch = 8 feet.  
Wallace S. Carson, County Engineer.

*Frederick A. J. Esant*, CHAIRMAN.

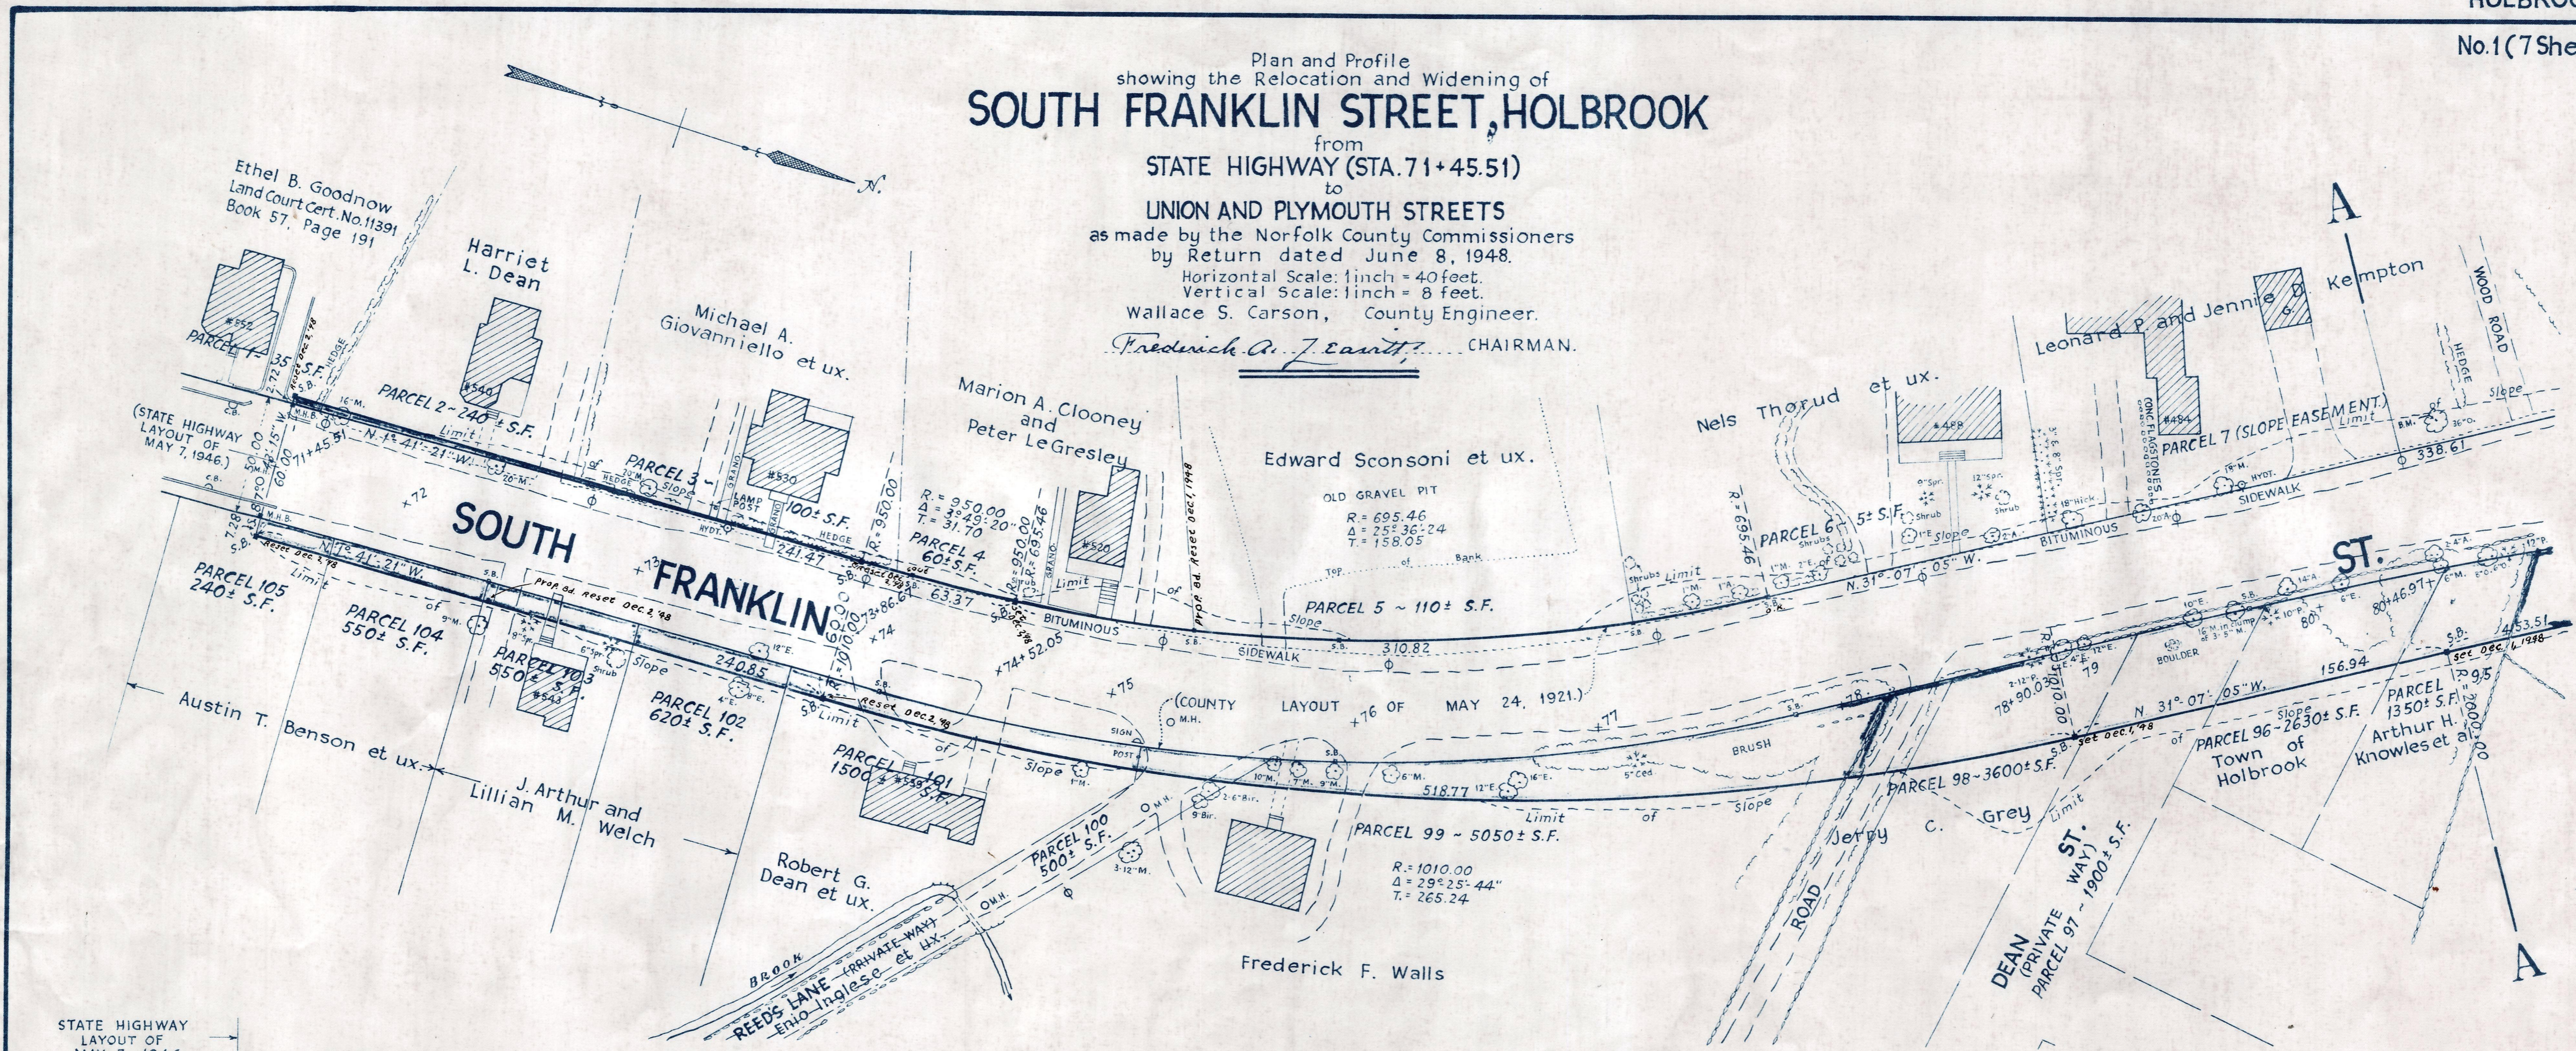

NOTE: Levels are based on  
Sealevel Datum of 1929

B.M. - Spike back 36in.  
Oak. Sta. 80+58; 66 feet  
left. Elev. = 166.69