
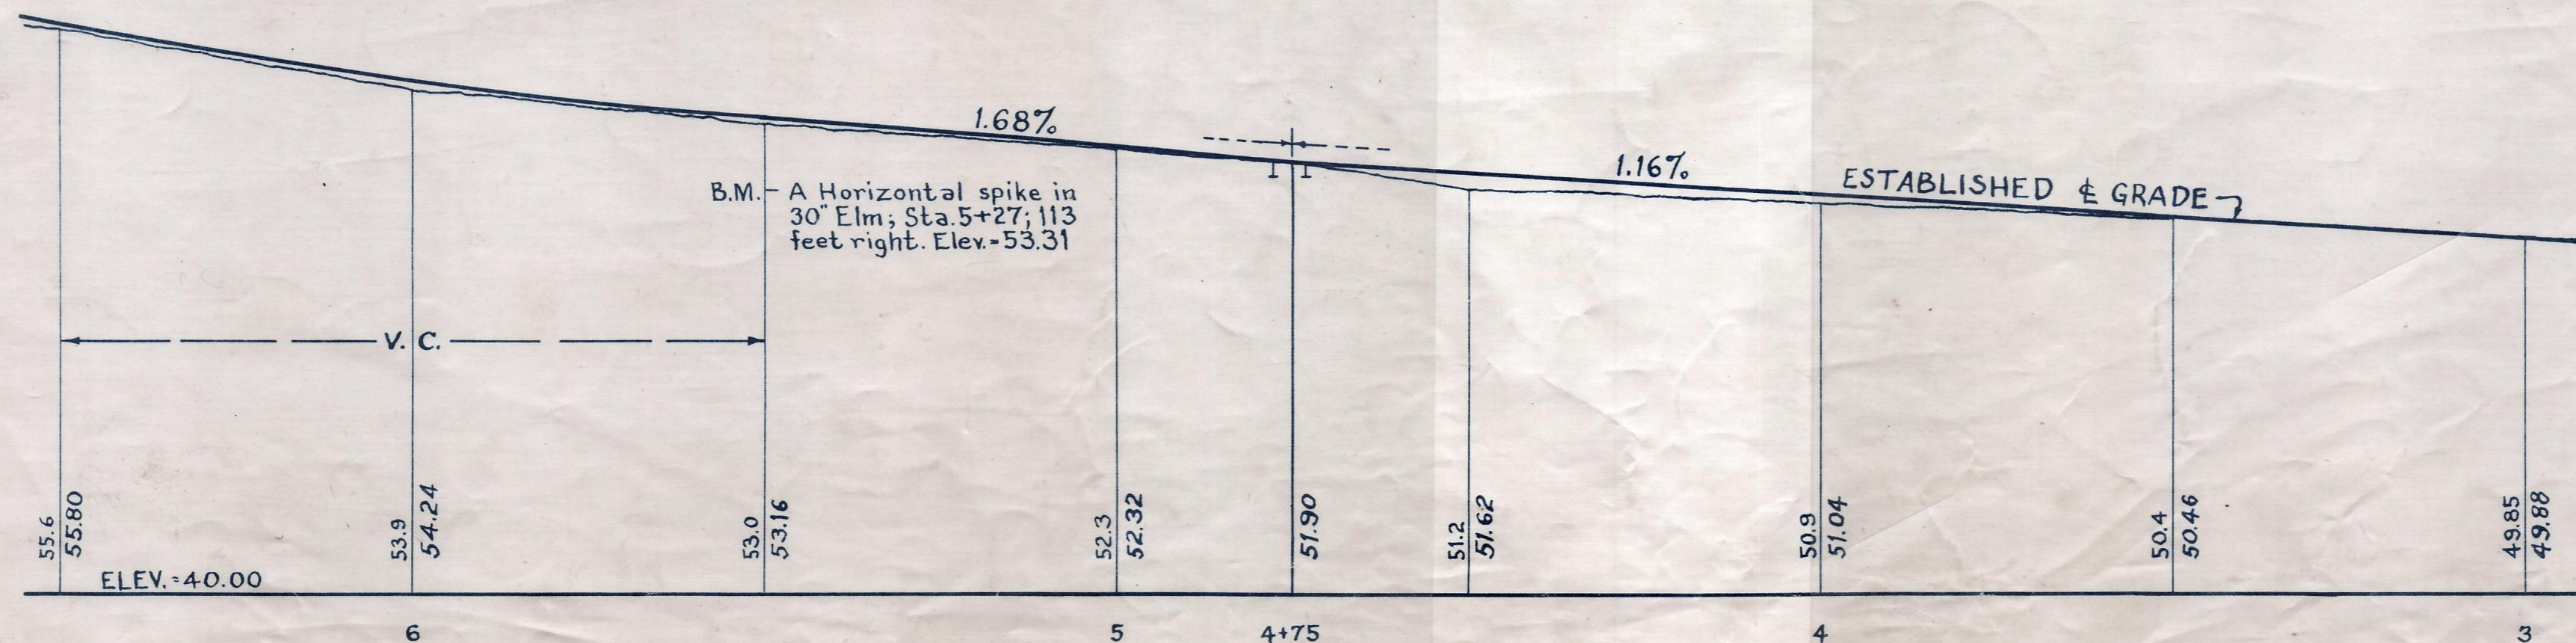


Plan and Profile  
 showing Alteration of Railroad Crossing  
 on  
**WASHINGTON STREET, WELLESLEY,**  
 as made by the Norfolk County Commissioners  
 by Decision dated November 21, 1950.  
 Horizontal Scale: 1 inch = 20 feet. Vertical Scale: 1 inch = 4 feet.  
 Wallace S. Carson, County Engineer.  
*Fredrick A. Jearrett*, CHAIRMAN.

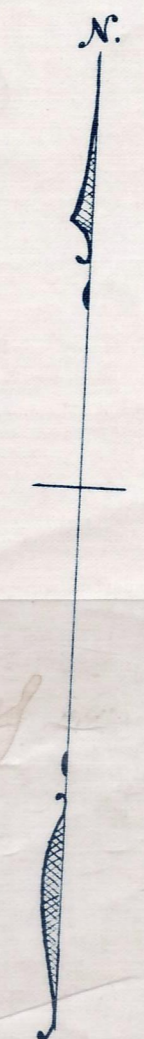

B.M. - Mass. Geodetic Survey T.B.M. No. 57. Located a little West from the intersection of Concord and Washington Sts. in Newton Lower Falls, at the northeast end of north stone abutment wall of the three-arch-stone-type bridge over the Charles River between Wellesley and Newton. A chiseled square, cut in top of end granite cap stone. Elev. = 54.78.