
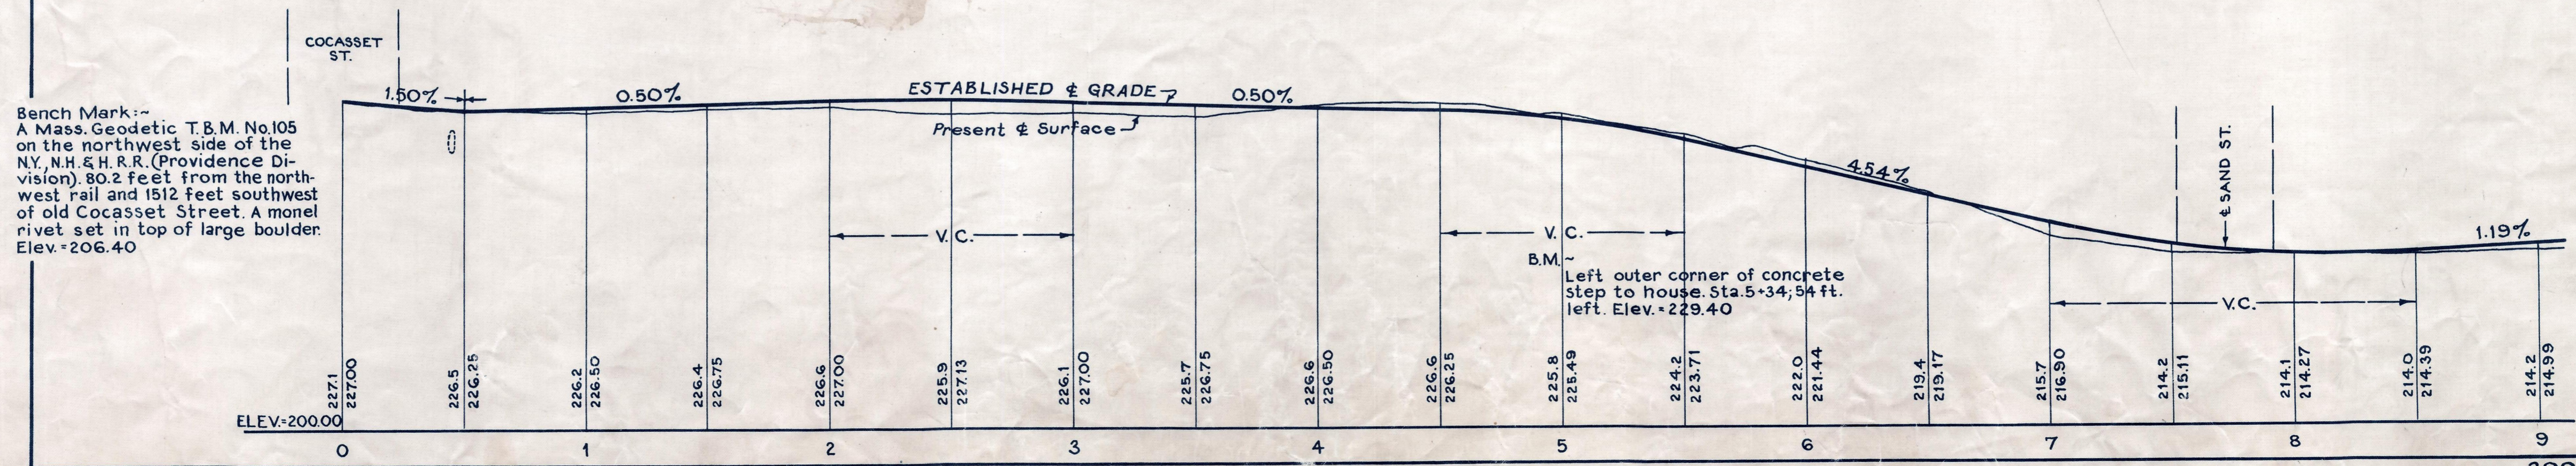


Plan and Profile
showing the Relocation and Widening
of
OAK STREET, FOXBOROUGH
between

COCASSET ST. AND MECHANIC ST.
as made by the Norfolk County Commissioners
by Return Dated November 18, 1952.
Horizontal Scale: 1 inch = 40 feet.
Vertical Scale: 1 inch = 8 feet.
Wallace S. Carson, County Engineer.
Fredrich A. J. Leavitt CHAIRMAN.

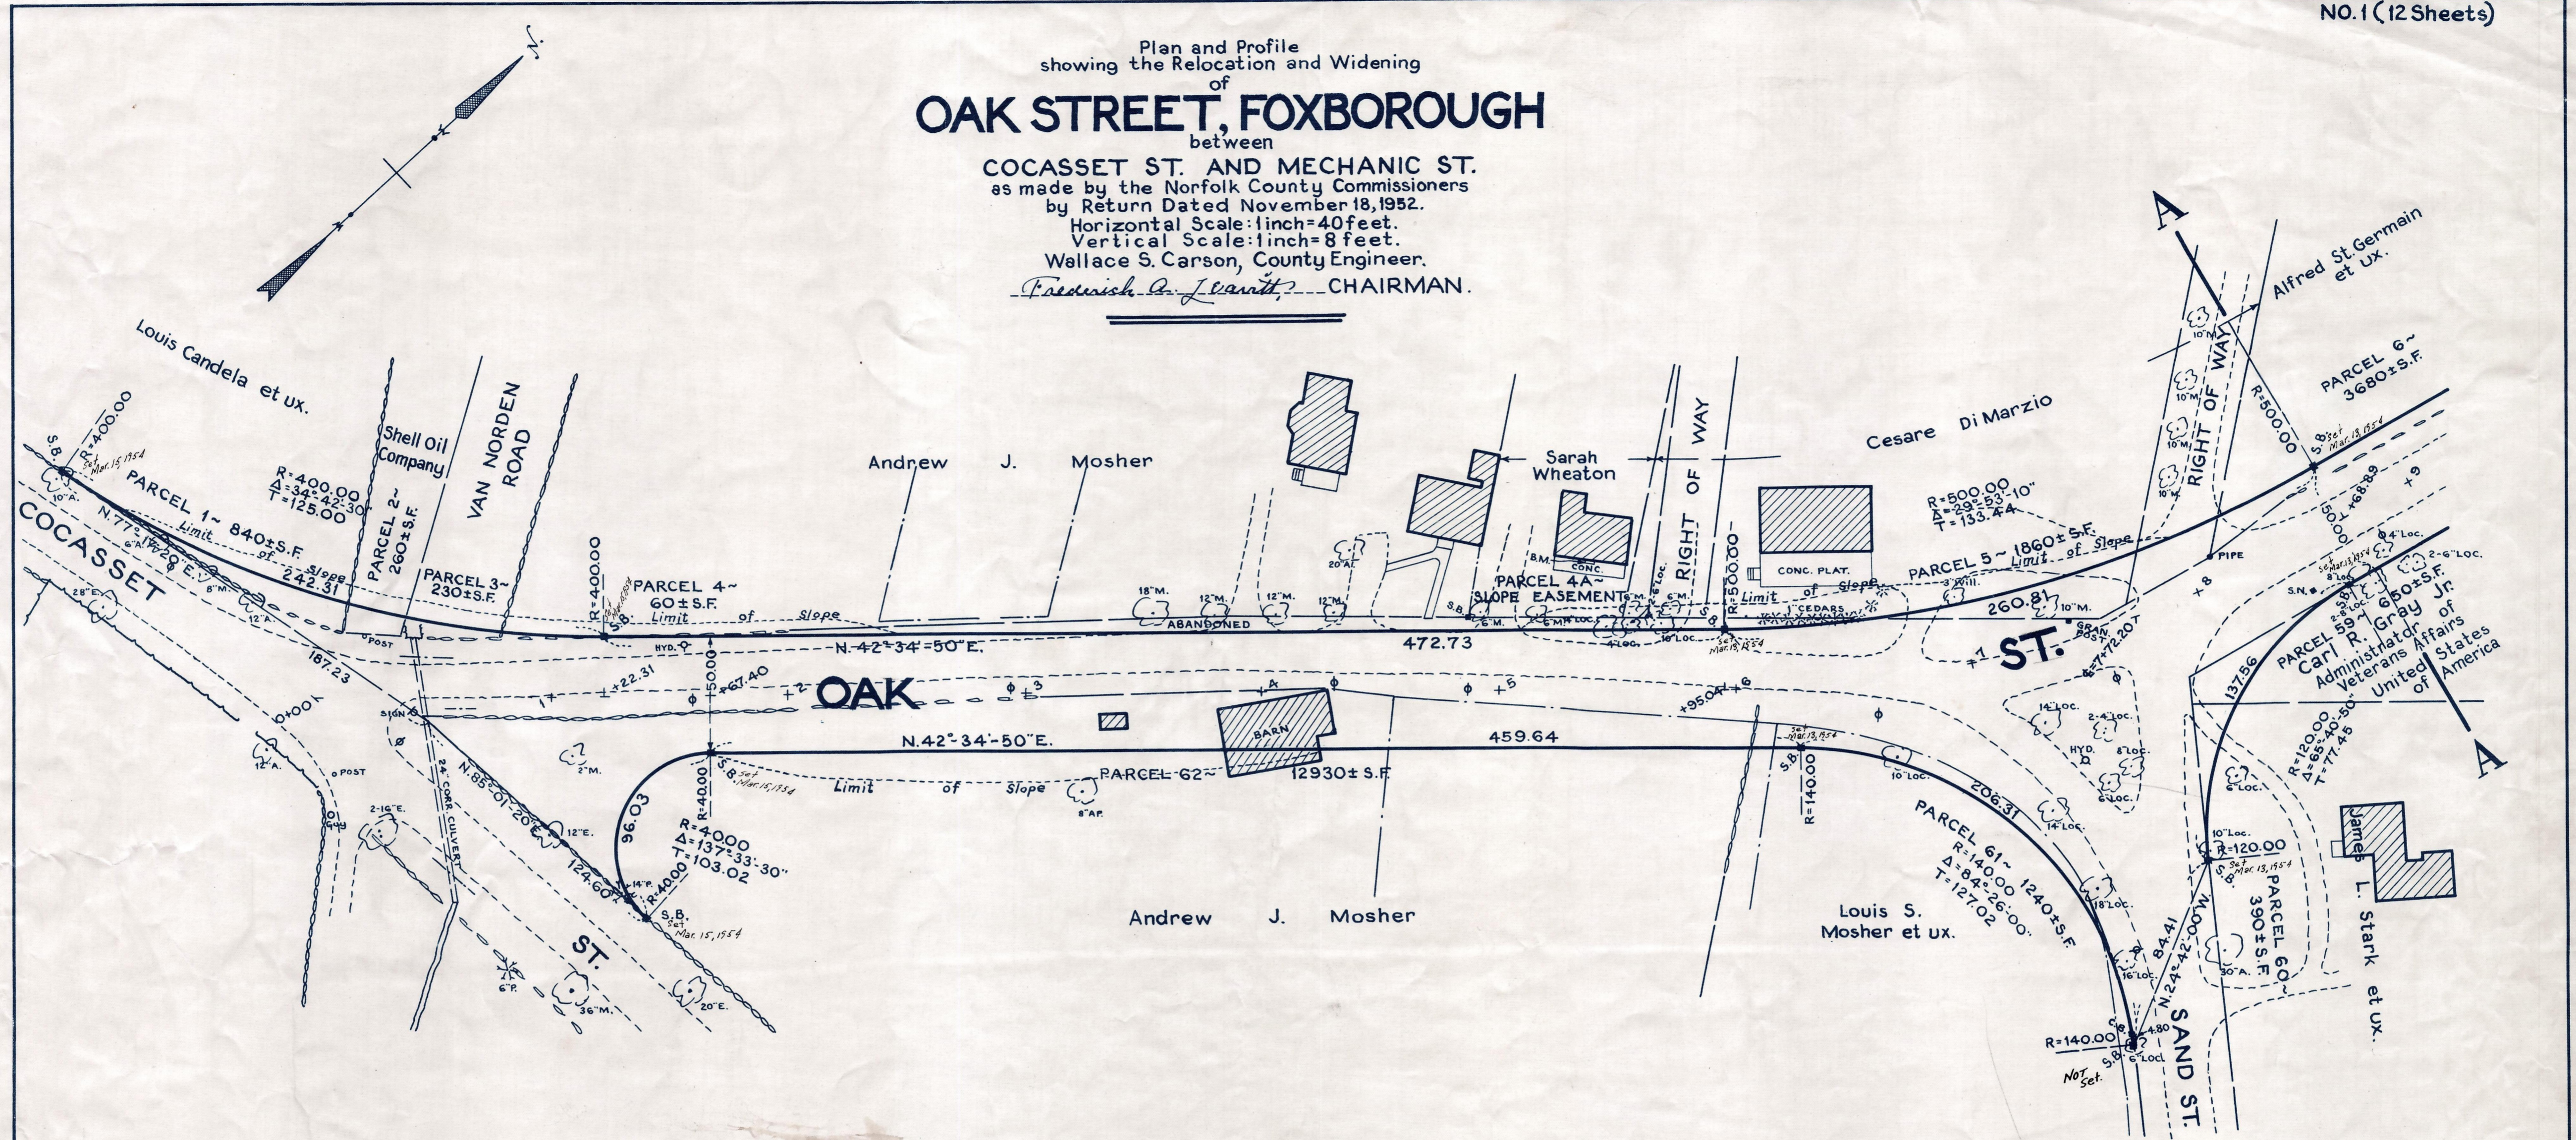

Bench Mark:-
A Mass. Geodetic T.B.M. No. 105
on the northwest side of the
N.Y. N.H. & H.R.R. (Providence Di-
vision). 80.2 feet from the north-
west rail and 1512 feet southwest
of old Cocasset Street. A monel
rivet set in top of large boulder.
Elev. = 206.40