
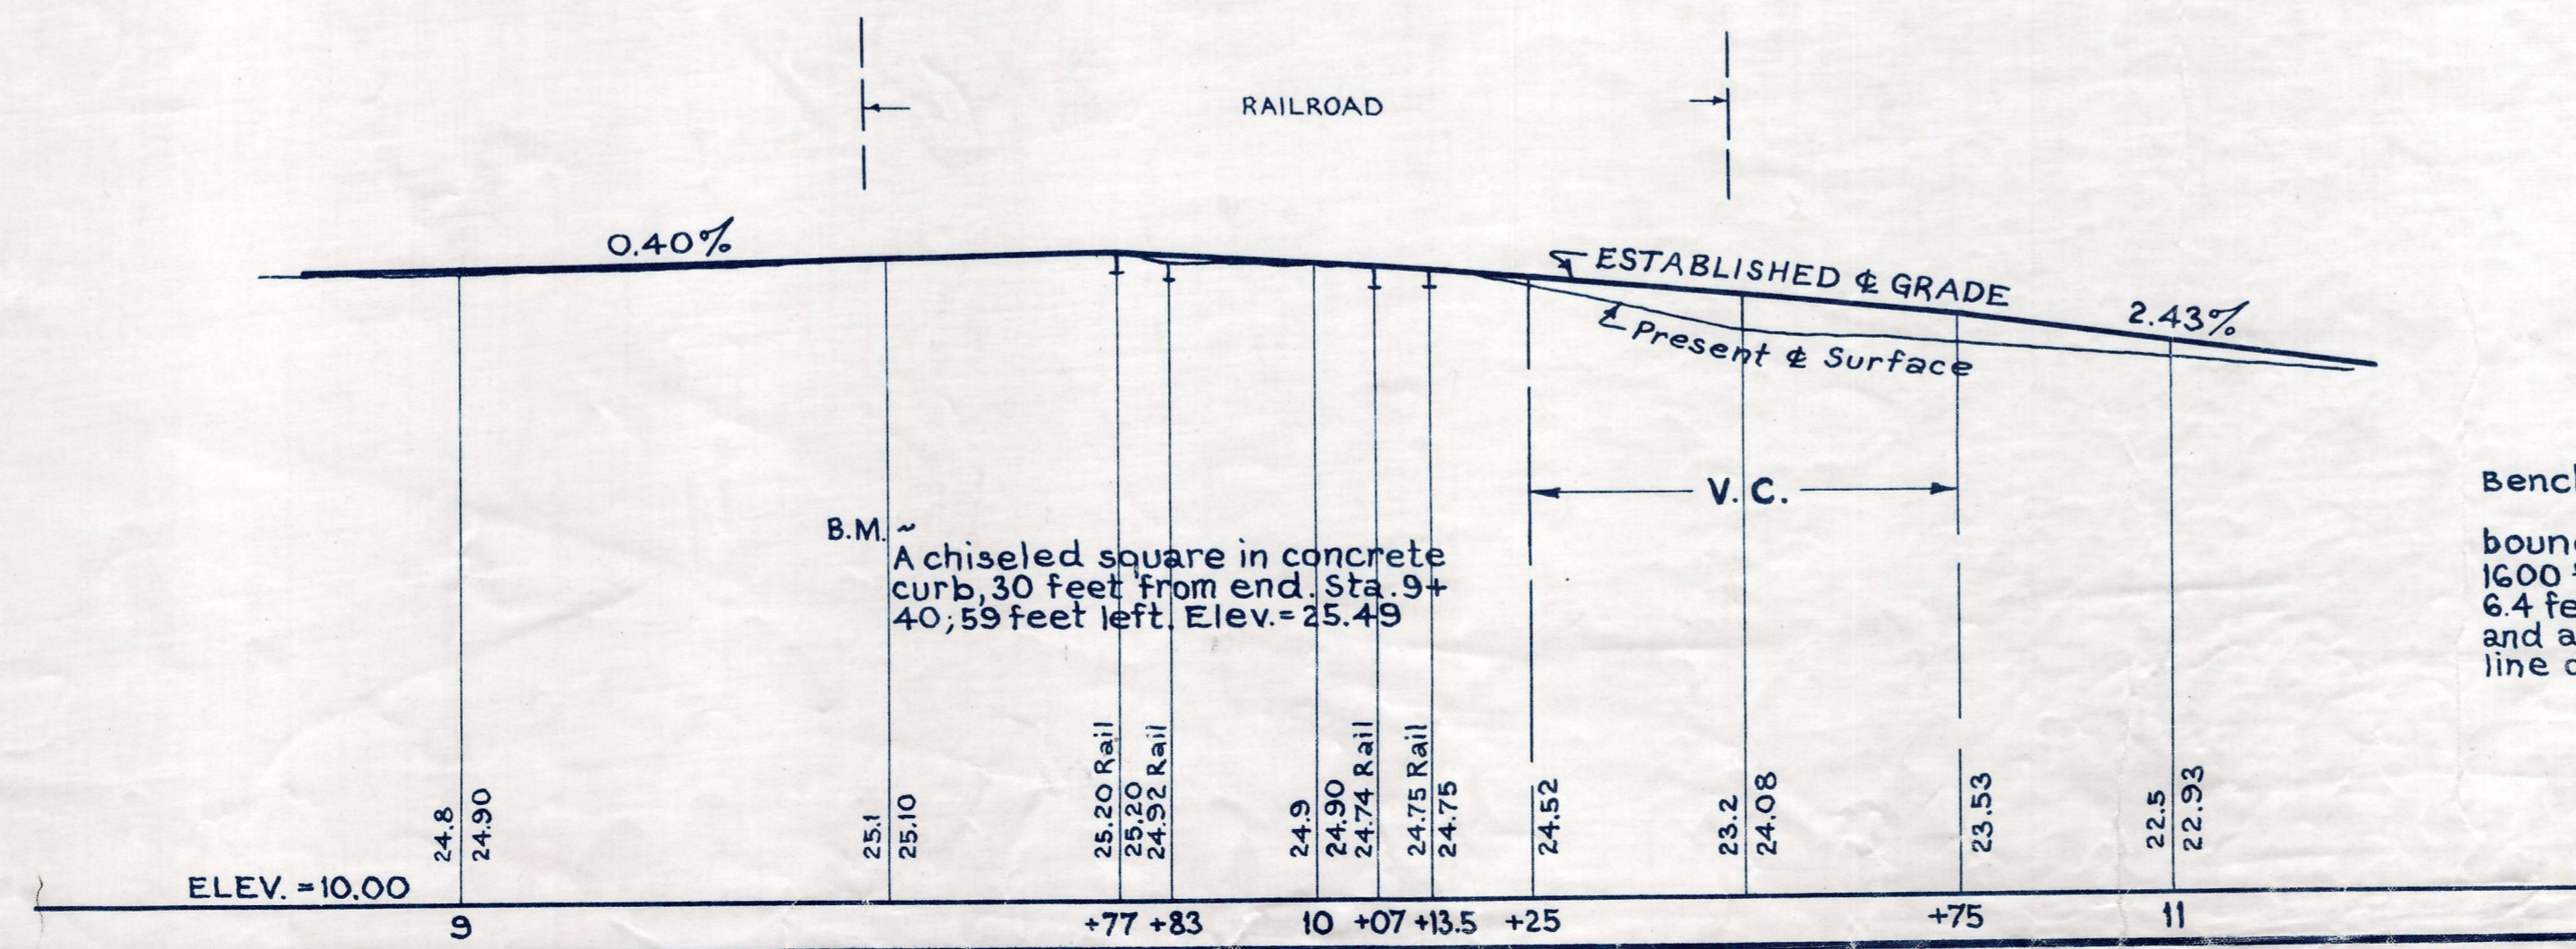


Plan and Profile
showing Alteration of Railroad Crossing
on
COMMERCIAL STREET, WEYMOUTH
East of the Railroad Station
as made by the Norfolk County Commissioners
by Decision dated May 8, 1956
Horizontal Scale: 1 inch = 20 feet. Vertical Scale: 1 inch = 4 feet.
Wallace S. Carson, County Engineer.
Joseph J. Bates CHAIRMAN.

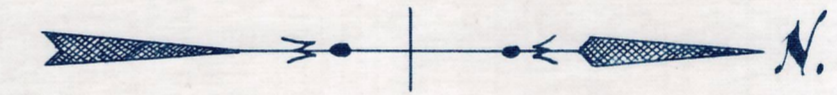

Bench Mark:
A U.S.C. & G.S. and State Survey
bound No. GA 32 on the N.Y. N.H. & H.R.R.
1600 feet east of Weymouth Station,
6.4 feet southeast of southeast rail,
and at Sta. 26+17, 38 feet left from base
line of Commercial St. Elev. = 19.73