


Plan and Profile
showing the Relocation and Widening
of a portion of

ELM STREET, MEDFIELD

between
PHILIP STREET AND THE WALPOLE TOWN LINE

as made by the Norfolk County Commissioners
by Return dated March 18, 1969
Horizontal Scale: 1 inch = 40 feet.
Vertical Scale: 1 inch = 8 feet.
Charles C. Cain, County Engineer.

James Collins CHAIRMAN.

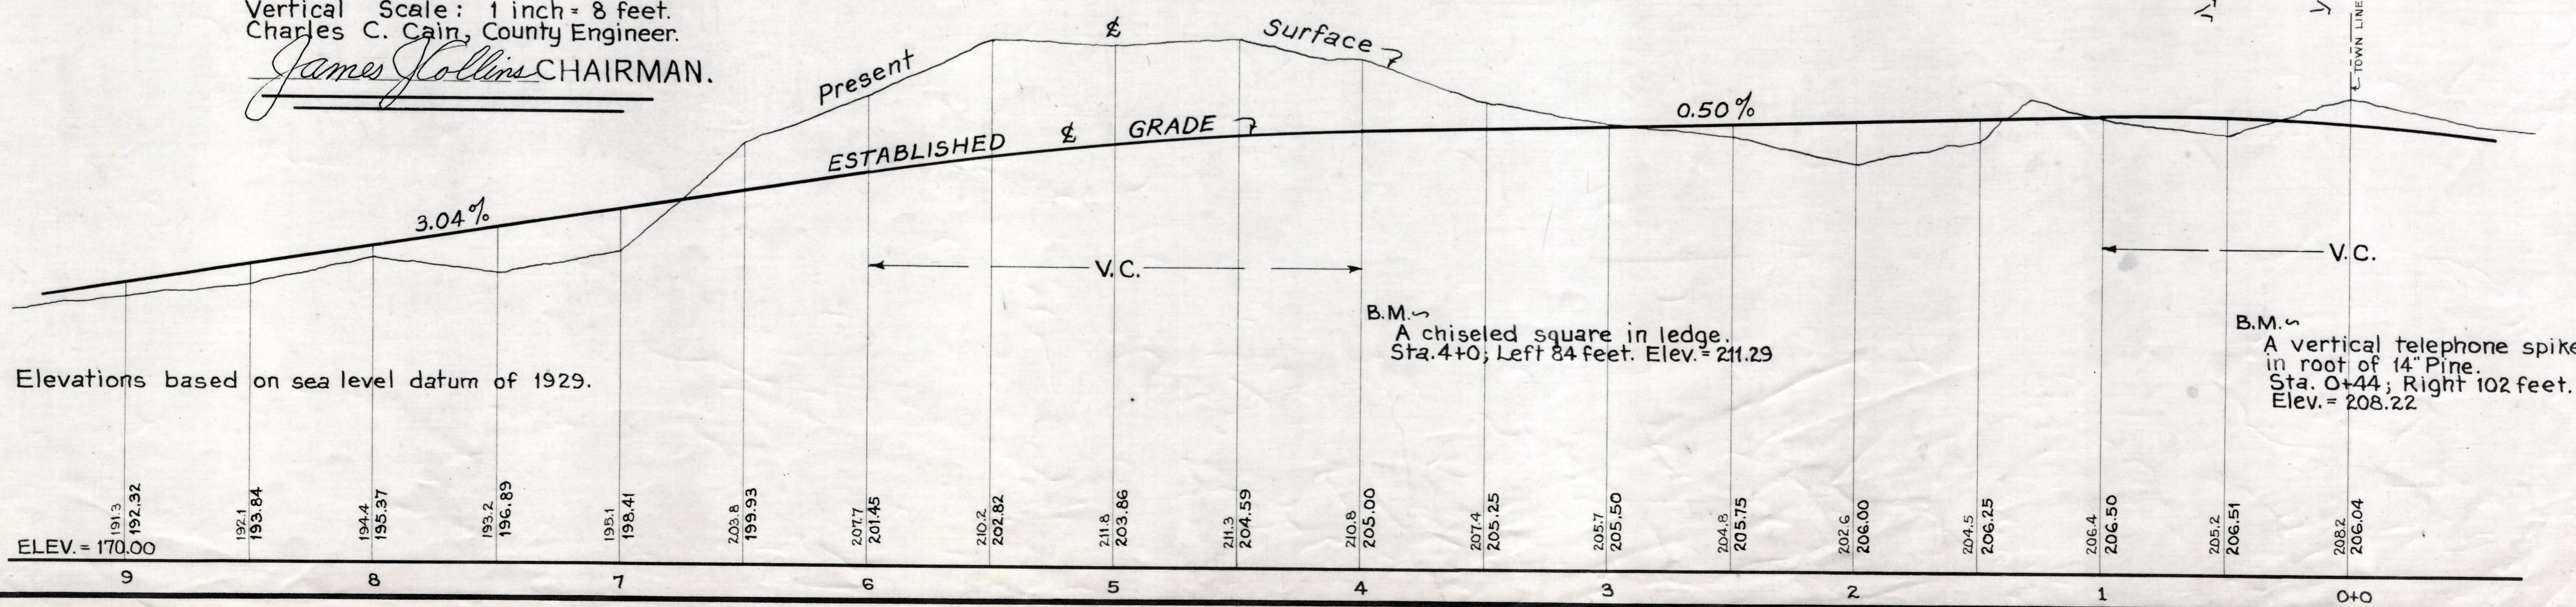

Elevations based on sea level datum of 1929.

COMPLETE