

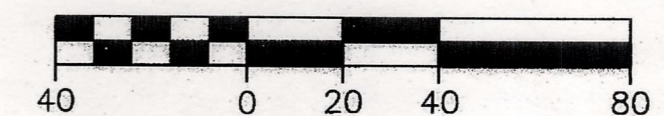


Plan showing the Discontinuance
of a portion of
Common Street, Dedham, MA
as laid out
by the NORFOLK COUNTY COMMISSIONERS
on July 7, 1903
as made by the Norfolk County Commissioners
by Return dated November 1, 2006
Scale: 1 inch = 40 feet
Joseph M. McNichols, County Surveyor

Joseph M. McNichols CHAIRMAN

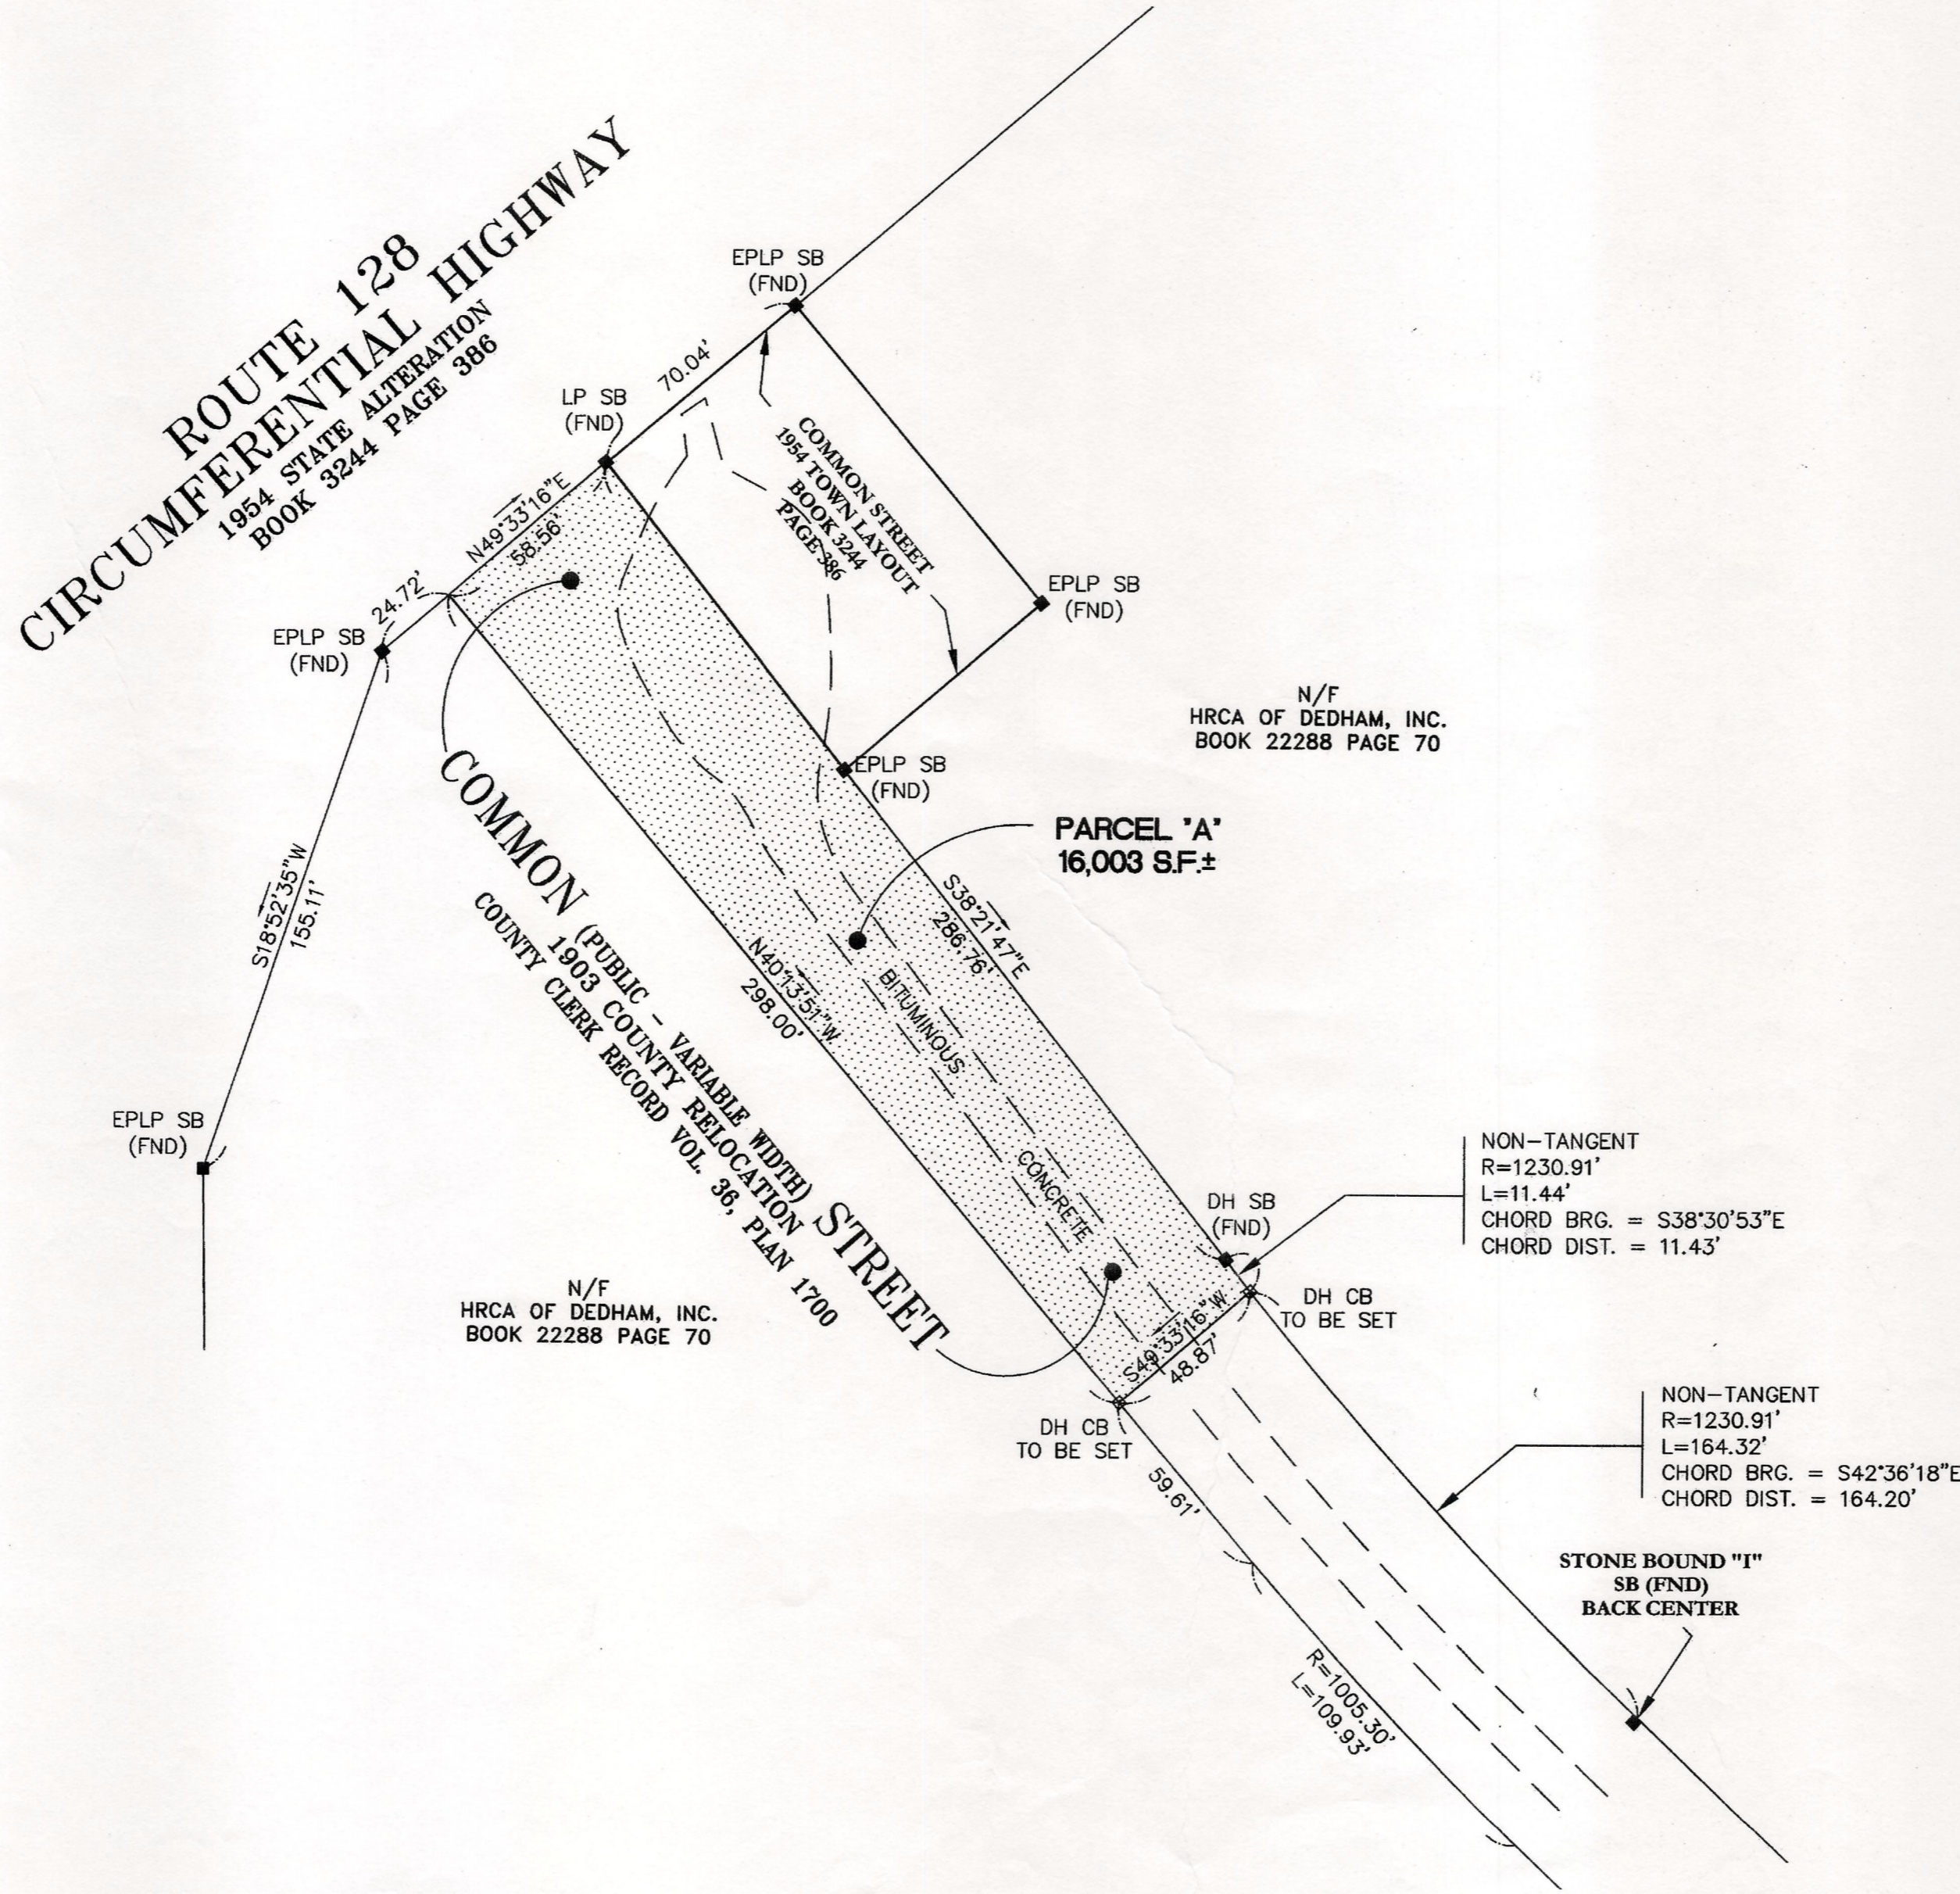

"I HEREBY CERTIFY THAT THIS PLAN
WAS PREPARED IN CONFORMITY WITH THE
RULES AND REGULATIONS OF THE REGISTERS
OF DEEDS."
Joseph M. McNichols
PROFESSIONAL LAND SURVEYOR
DATE: 11/1/2006

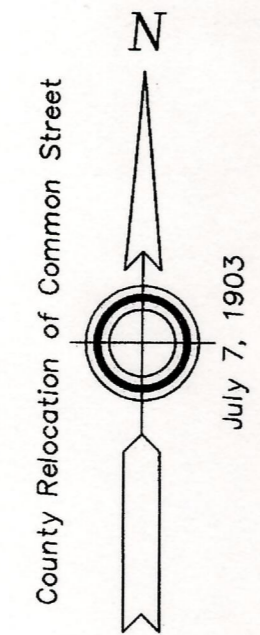

— A TRUE COPY —

Attest: *Mary K. Huley* First Asst Clerk.

**Norfolk Registry of Deeds
Dedham, Mass.**
Received Nov. 2, 2006
With Disc. _____
County of Norfolk to
Discontinue _____
Filed as Page 27 of 2006
Pl. Bk. 562
Attest: *Ann Pappalardo*
Register