


Plan showing the Discontinuance of a portion of SUMMER STREET, FOXBOROUGH, MA

at its junction with EAST STREET as laid out by the NORFOLK COUNTY COMMISSIONERS on JULY 29, 1947 as made by the Norfolk County Commissioners by Return dated April 2, 2008 Scale: 1 inch = 80 feet Joseph M. McNichols, County Surveyor

Francis W. O'Brien CHAIRMAN

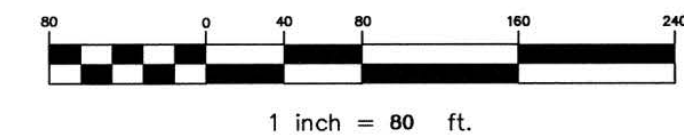


"I HEREBY CERTIFY THAT THIS PLAN WAS PREPARED IN CONFORMITY WITH THE RULES AND REGULATIONS OF THE REGISTERS OF DEEDS."
Joseph M. McNichols
PROFESSIONAL LAND SURVEYOR
DATE 3/31/2008
Professional Seal of Joseph M. McNichols, No. 9297, State of Massachusetts, Professional Land Surveyor

— A TRUE COPY —

Attest: *Mary K. Healy, First Asst* Clerk

Plan Book 580, Plan 19 & 20
Deed Bk. 25697, Pg. 568

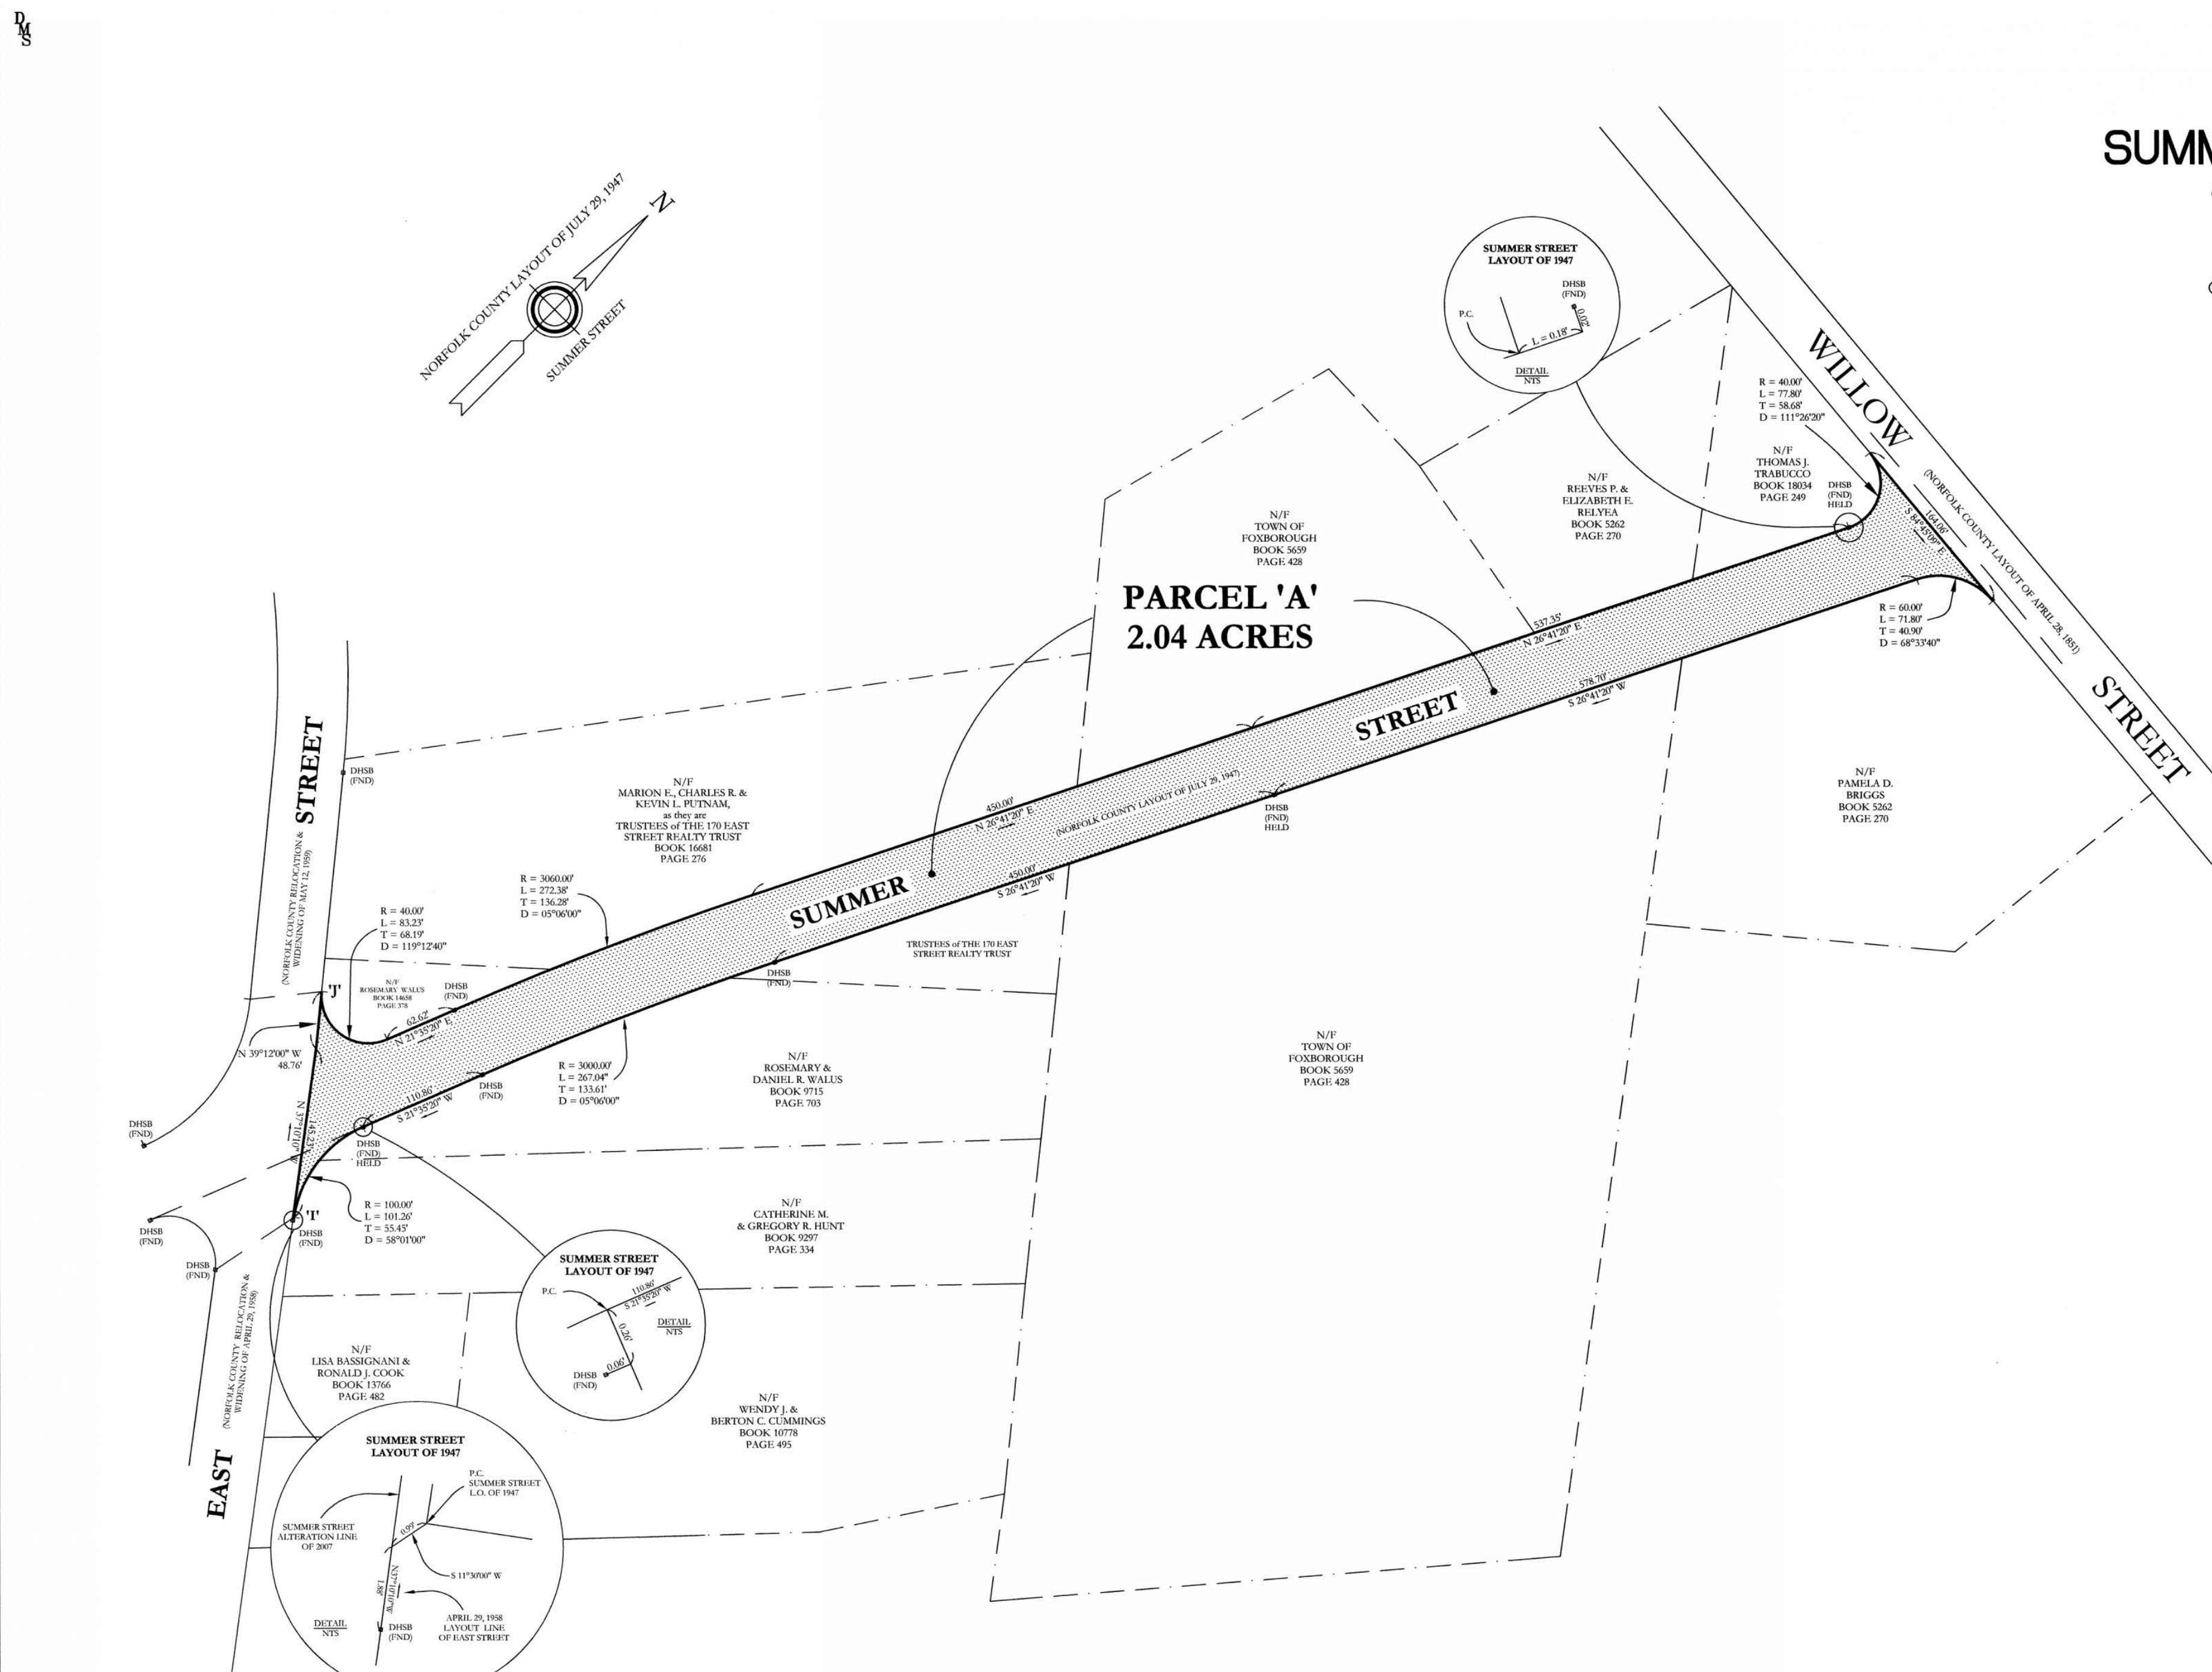

DMS