


Plan filed with
document #
224 783

Plan of
Proposed Land Taking
Showing sub-division of Lot H³
by the
TOWN OF SHARON
NORFOLK COUNTY, MASS.
Scale 1 inch = 40 Feet January 5, 1961

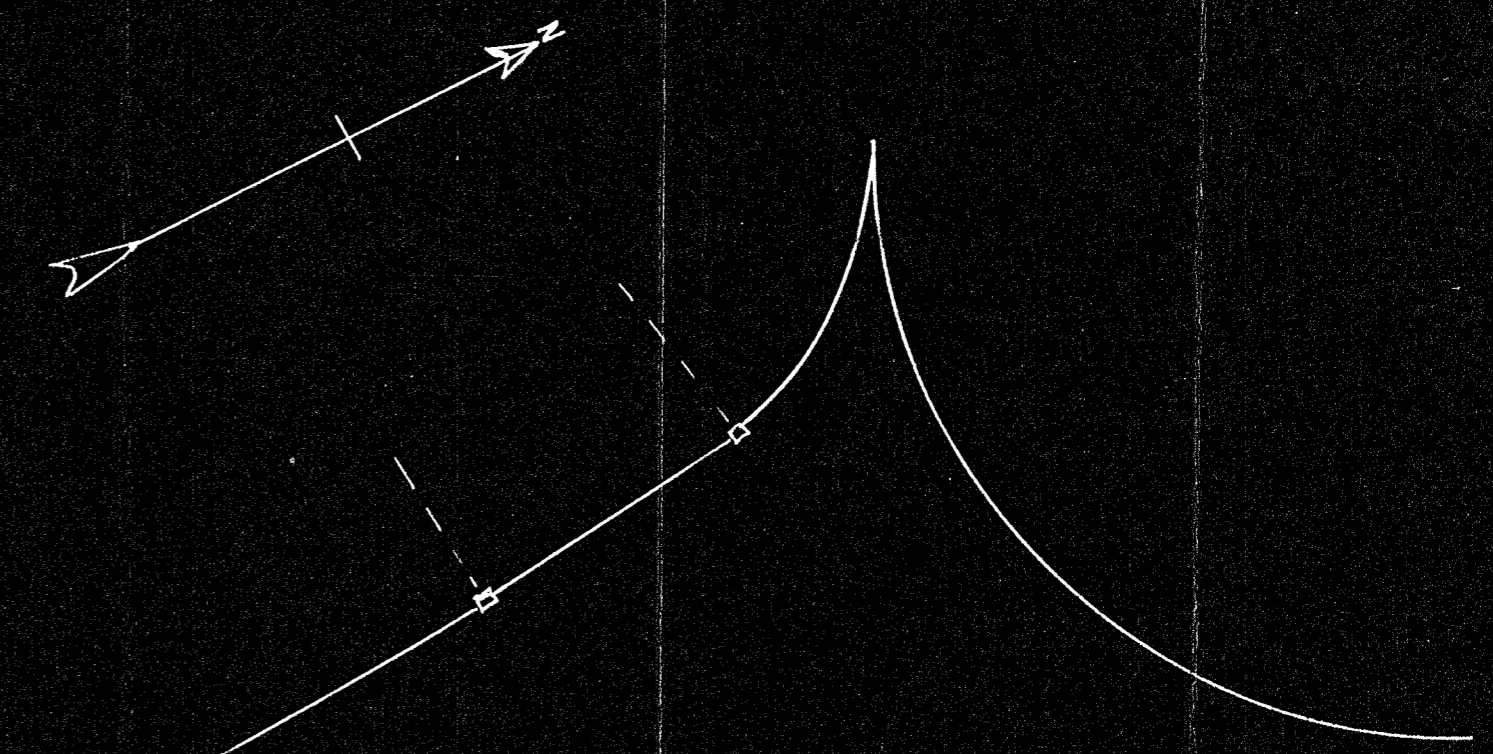


R = 855.47
Δ = 25° 27' 20"
T = 193.22

R = 1600.00
Δ = 60° 04' 20"
T = 282.20

STREET

BEACH

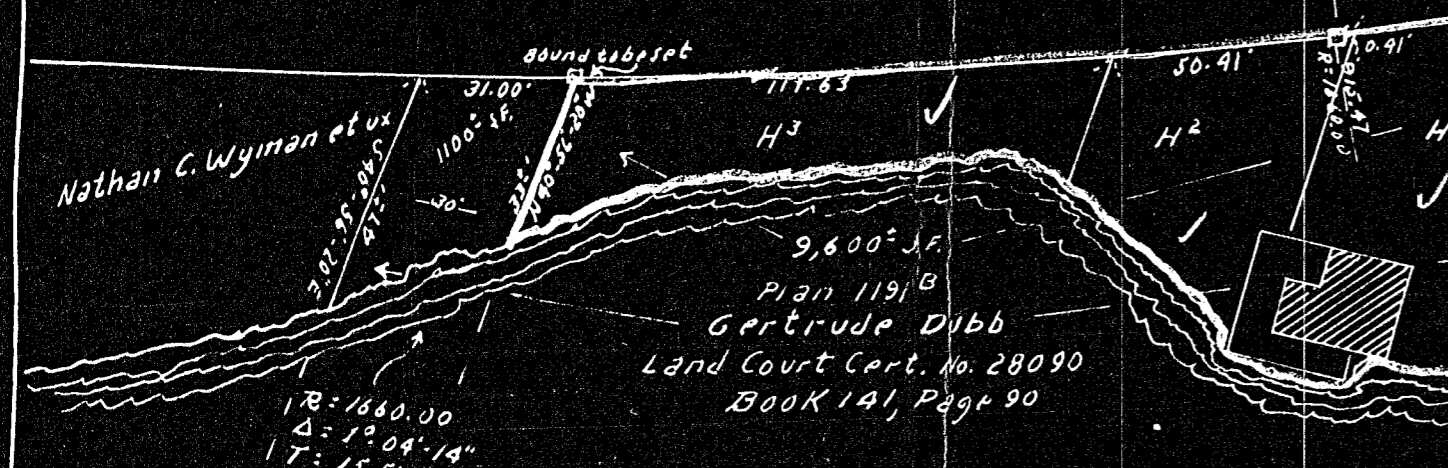

Gertrude Dobb & Anne Casson
16,680[±] S.F.

N 10° 27' 50" E
53.00'
N 24° 52' 20" E
128.47'
573° 32' 10" E
Now or formerly
Sailor

Brothers of the
Sacred Heart of N. England

Norfolk Registry of Deeds
Dedham, Mass.
Received Apr 28 1961 with Taking
By Town of Sharon
Filed as No 446 1961 Bk 3891 Pg 281
Attest: *Spauld* Asst. Register

I Cert.ify that this actual
survey was made on the ground
in accordance with the LAND
COURT INSTRUCTIONS of 1959
between Jan. 1, and Feb. 1, 1961

Michael J. Murphy
REG. LAND SURVEYOR
Prepared by
Dept. of Public Works

ORIGINAL ON FILE

LAKE

MASSAPOAG

Note = Reference is made to the
1951 Layout of BEACH ST.
by the County Engineers