


MICHAEL McDONAGH

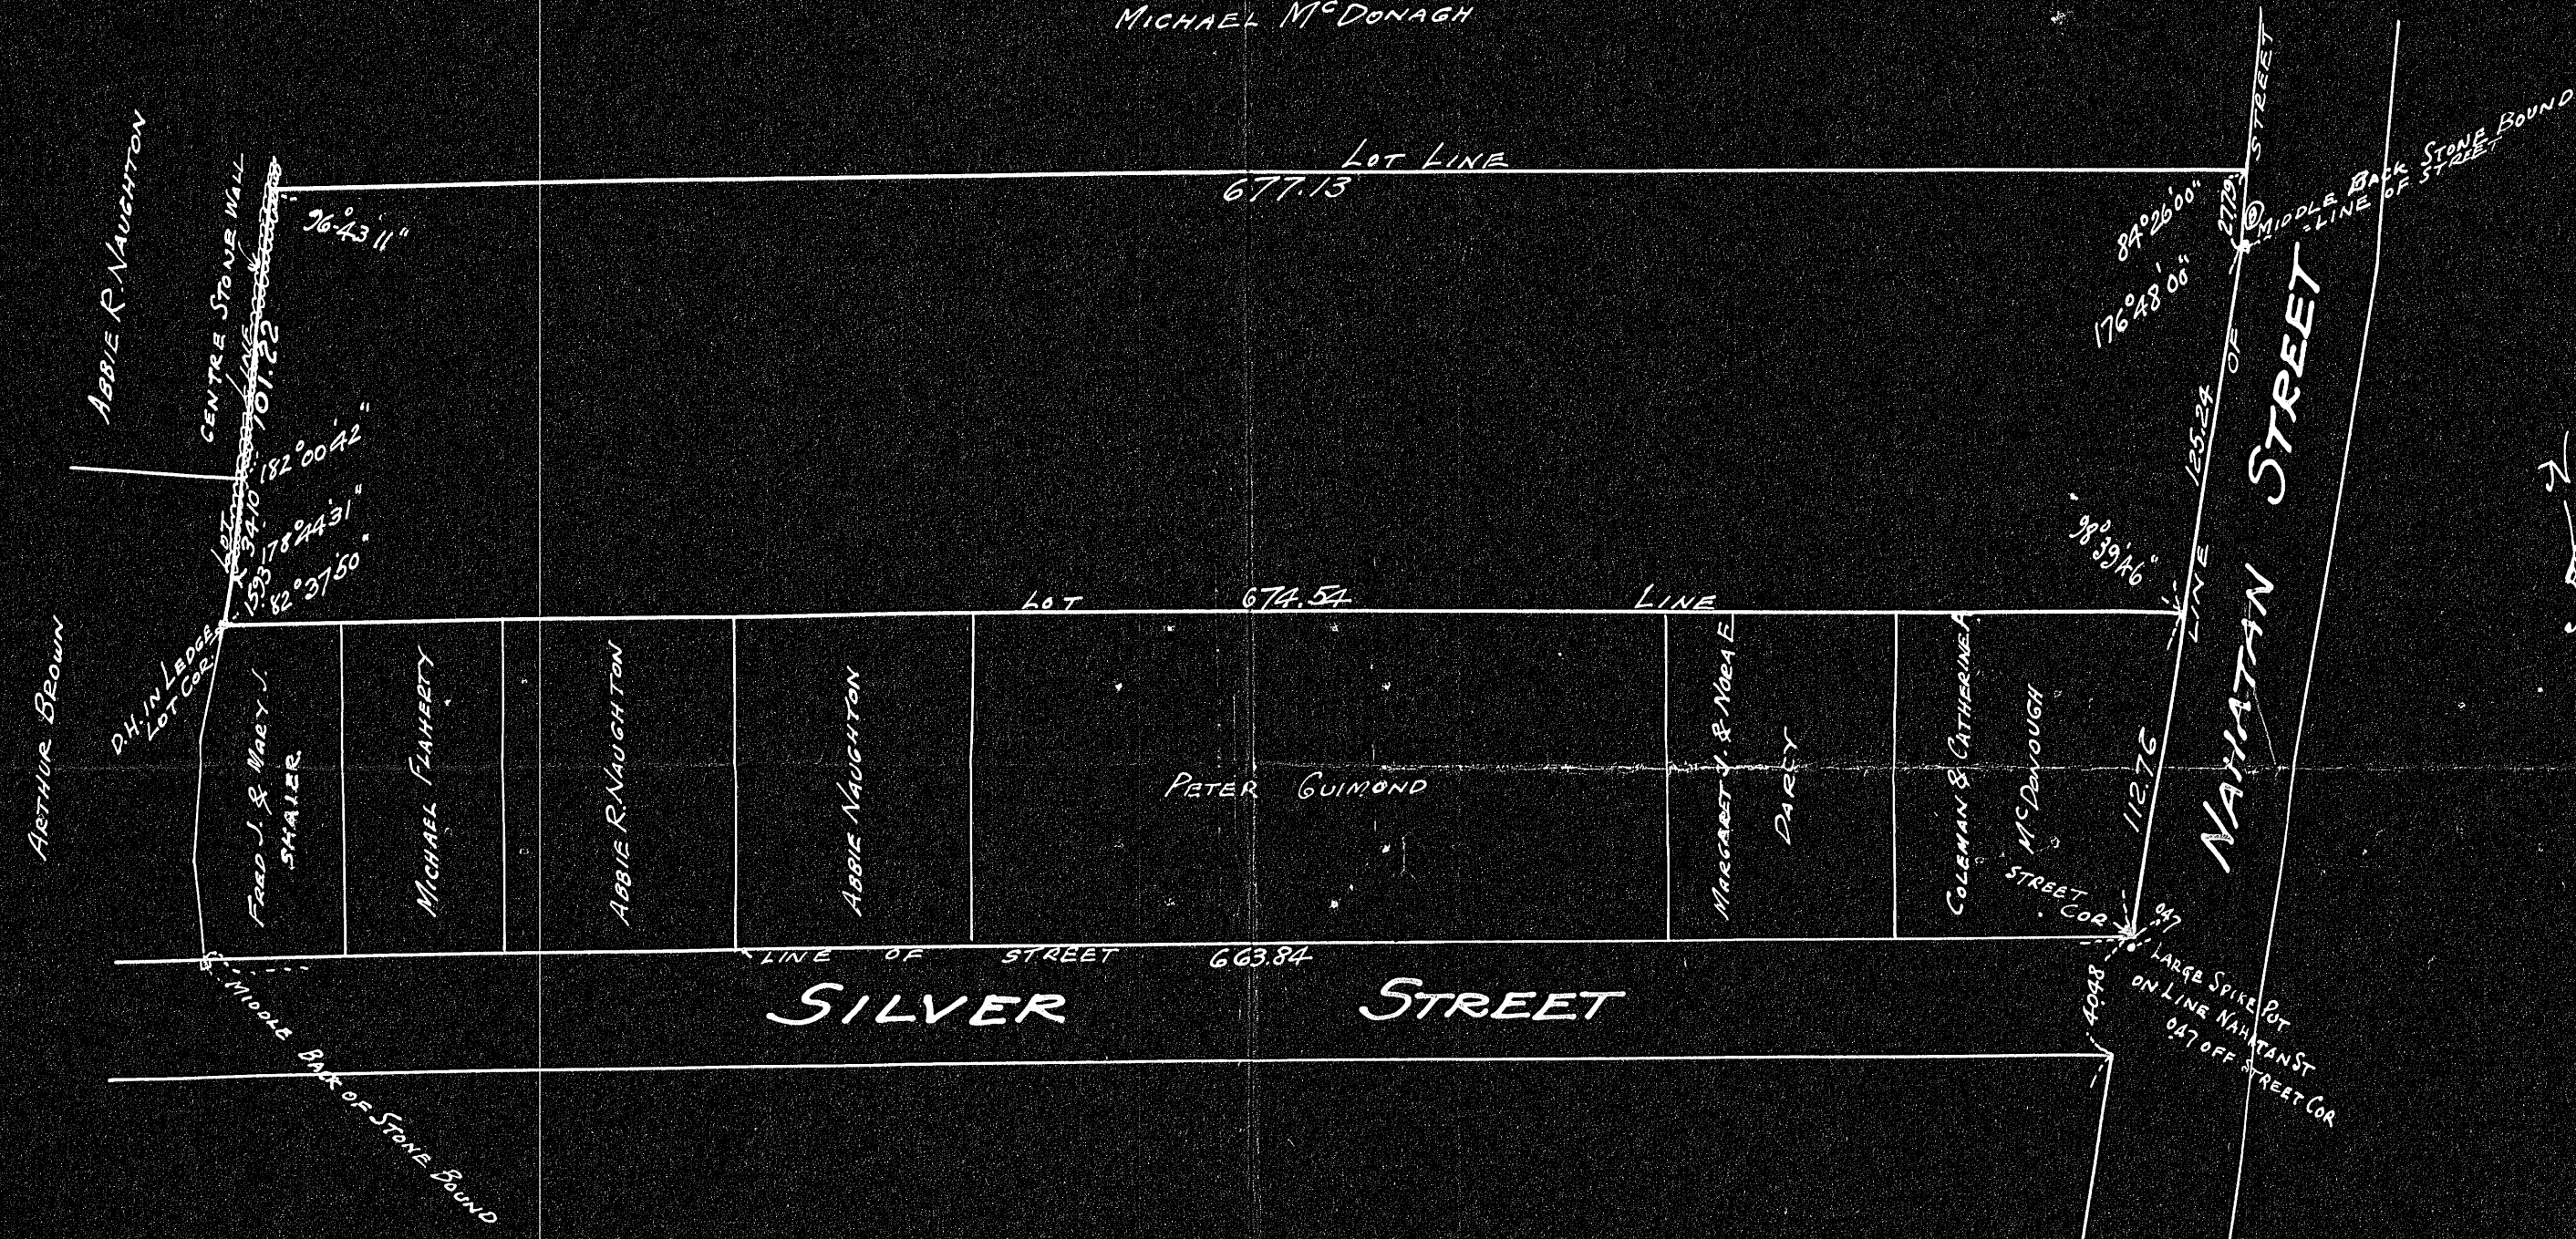

		152.008	152.008	696.355	696.355
		N	S	E	W
674.542	S 89-50-46 E		2.007	674.439	
125.240	N 8-49-00 E	123.760		19.196	
27.790	N 5-37-00 E	27.657		2.720	
677.133	N 89-57-00 W	0.591			677.133
101.217	S 6-46-11 W		100.511		11.731
34.095	S 8-46-53 W		33.695		57.205
15.932	S 7-31-24 W		15.795		2.086

SILVER ST. ASSUMED DUE EAST

NORTH AVENUE

PLAN OF LAND IN
NORWOOD, MASS.

SCALE 1 IN. = 60 FT. Nov. 4, 1942.
S. Leitch, Consulting Surveyor.

CERTIFY THAT THIS PLAN WAS MADE IN ACCORDANCE WITH
LAND COURT INSTRUCTIONS
S. Leitch

DEED
Order
Travel on plan
Ade
Drawn by
Waltham
Inspected by
Approved

15625