


Survey, CLASS B
 North Weymouth, North St. north from Bridge St.
 Scale 1/16" = 1' March 10, 1947
 Arthur J. Caranagh, Surveyor 15 Bellevue Road Braintree

20624A

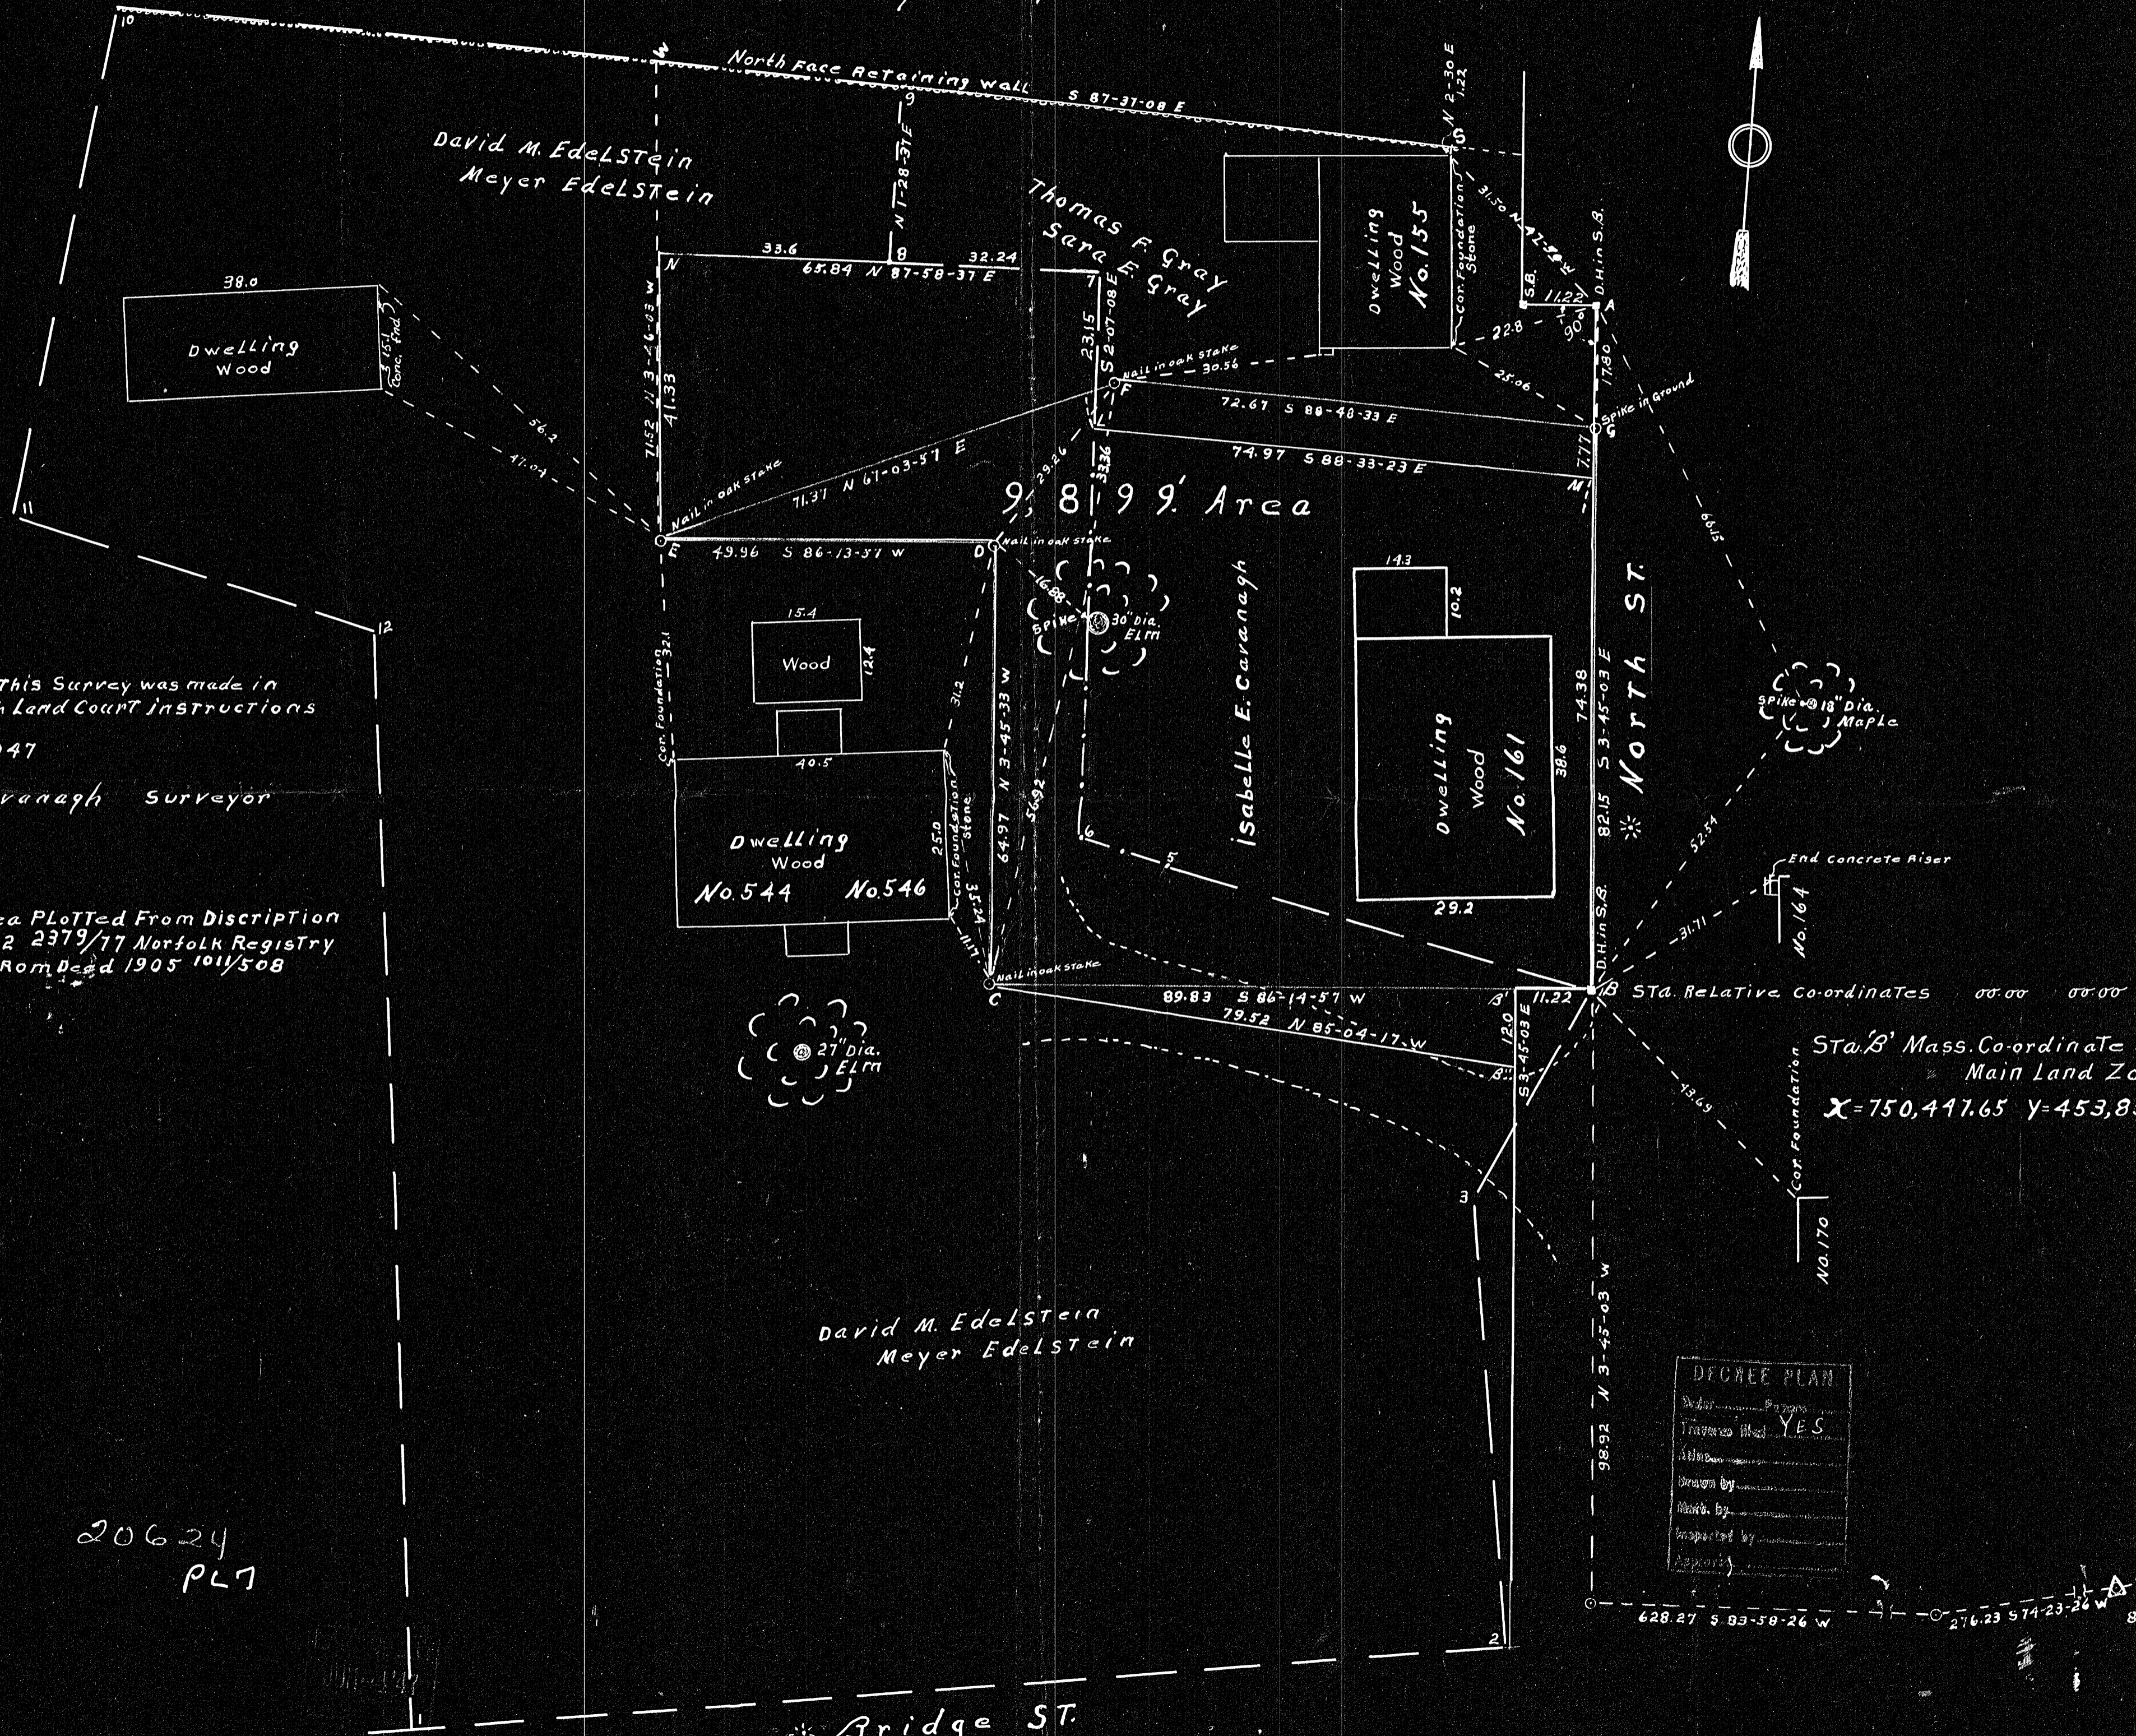

I Certify That this Survey was made in accordance with Land Court instructions
 March 10, 1947
 Arthur J. Caranagh Surveyor

Dash Lines Area PLOTTED From Discription in Deed 1942 2379/77 Norfolk Registry Taken From Deed 1905 1011/508

Sta. B' Mass. Co-ordinate System Main Land Zone
 X=750,447.65 Y=453,854.32

DEED PLAN
Drawn by _____
Traced by _____
Checked by _____
Witnessed by _____
Approved by _____
Reported by _____

20624A

20624
 PL7

1659-2-16 85AM
 N 19-23-36 E

Bridge St.