


20832A

20832A

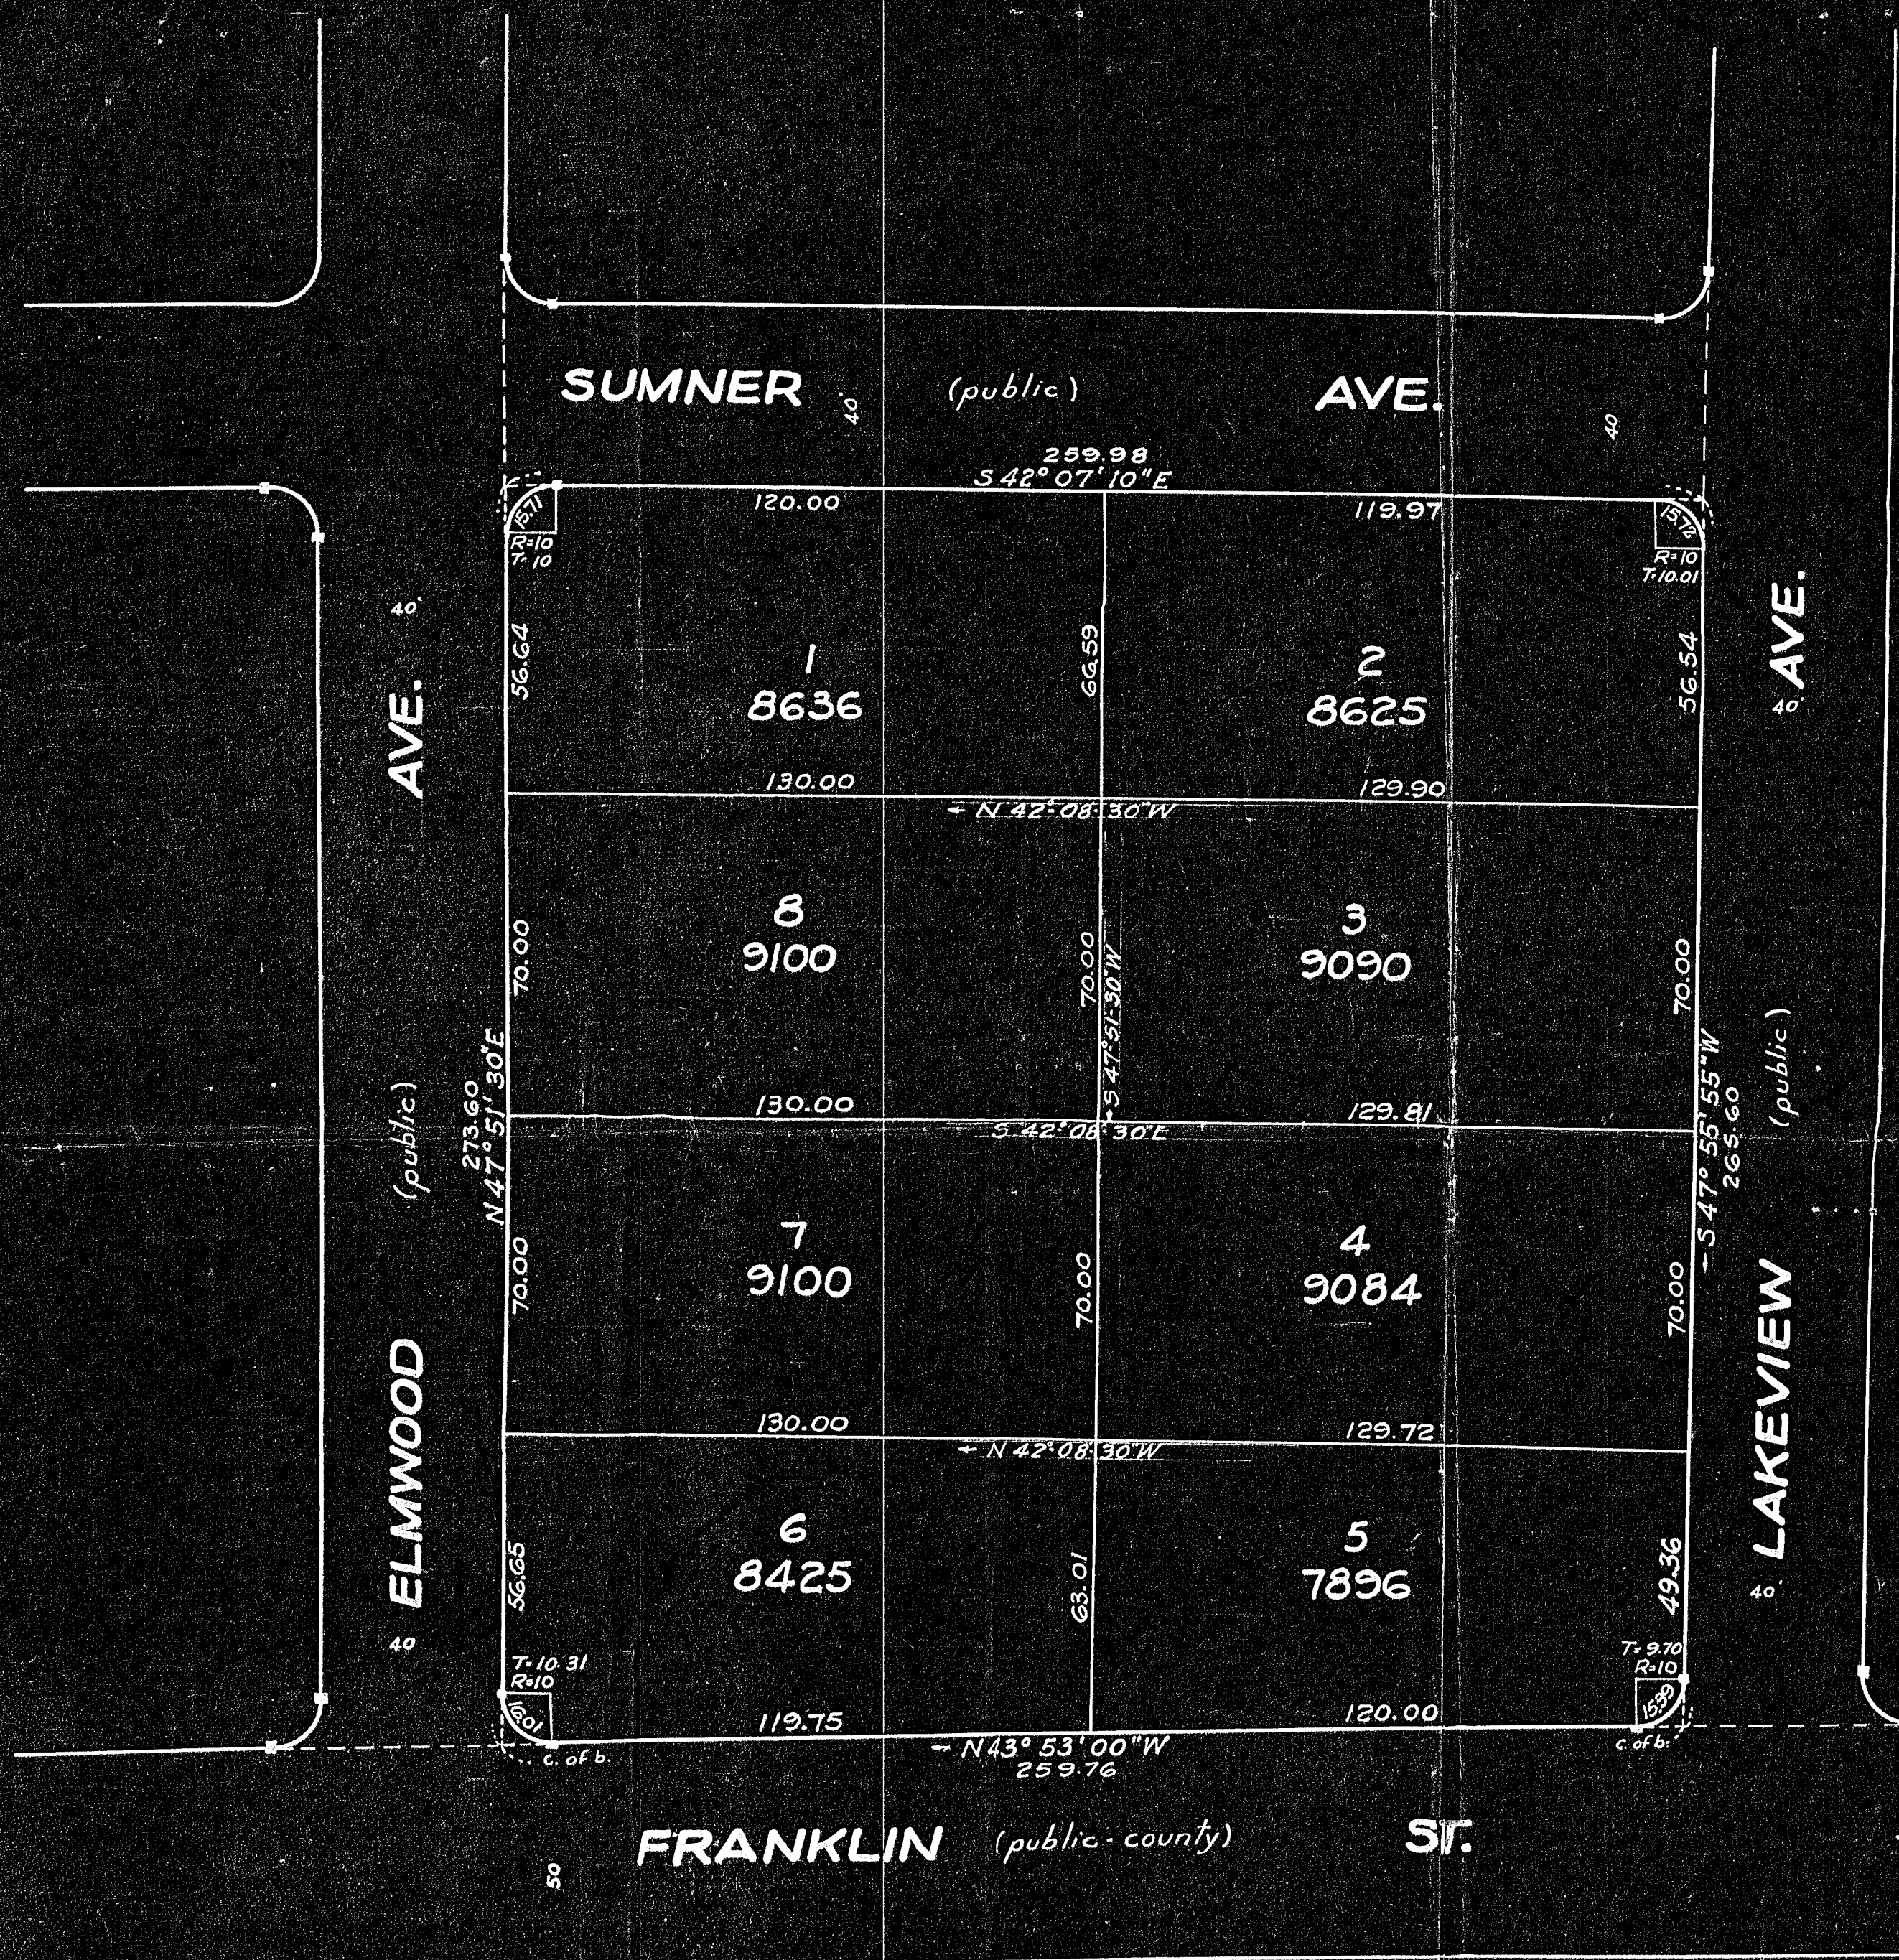

TRAVERSE TABLE

INT. ANGLE	DEF. ANGLE	BEARING	DIST.	N LAT. S	E DEP. W
88-15-30	91-44-30	N 43-53-00 W	253.76	187.22	180.06
89-58-40	90-01-20	N 47-51-30 E	273.60	183.58	202.87
89-56-55	90-03-05	S 42-07-10 E	253.98	192.84	174.36
91-48-55	88-11-05	S 47-55-55 W	265.60	177.98	197.17
360-00-00	360-00-00			370.80	377.23

PLAN OF LAND
BRAINTREE, MASS.

OWNED BY
DALE REALTY TRUST
 SCALE: 1 IN. = 30 FT. JULY 5, 1947
 Joseph Selwyn Civil Engineer
 14 Linden Ave. - Belmont, Mass.



I certify that this survey was made in accordance with Land Court instructions.
 Date July 5, 1947
 Joseph Selwyn C.E.

DECREE PLAN
 Order.....
 Traverse filed ON PLAN
 Alls.....
 Drawn by.....
 Bath, F.V.....
 Maps.....
 Approved.....

SEP 13 '47
 20832
 PL 1019