
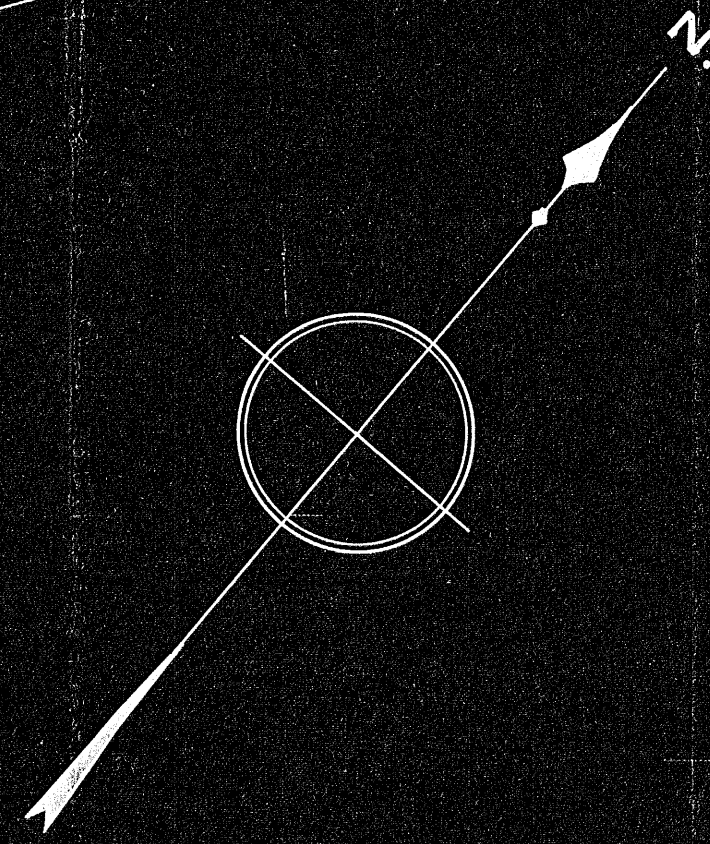


21012A

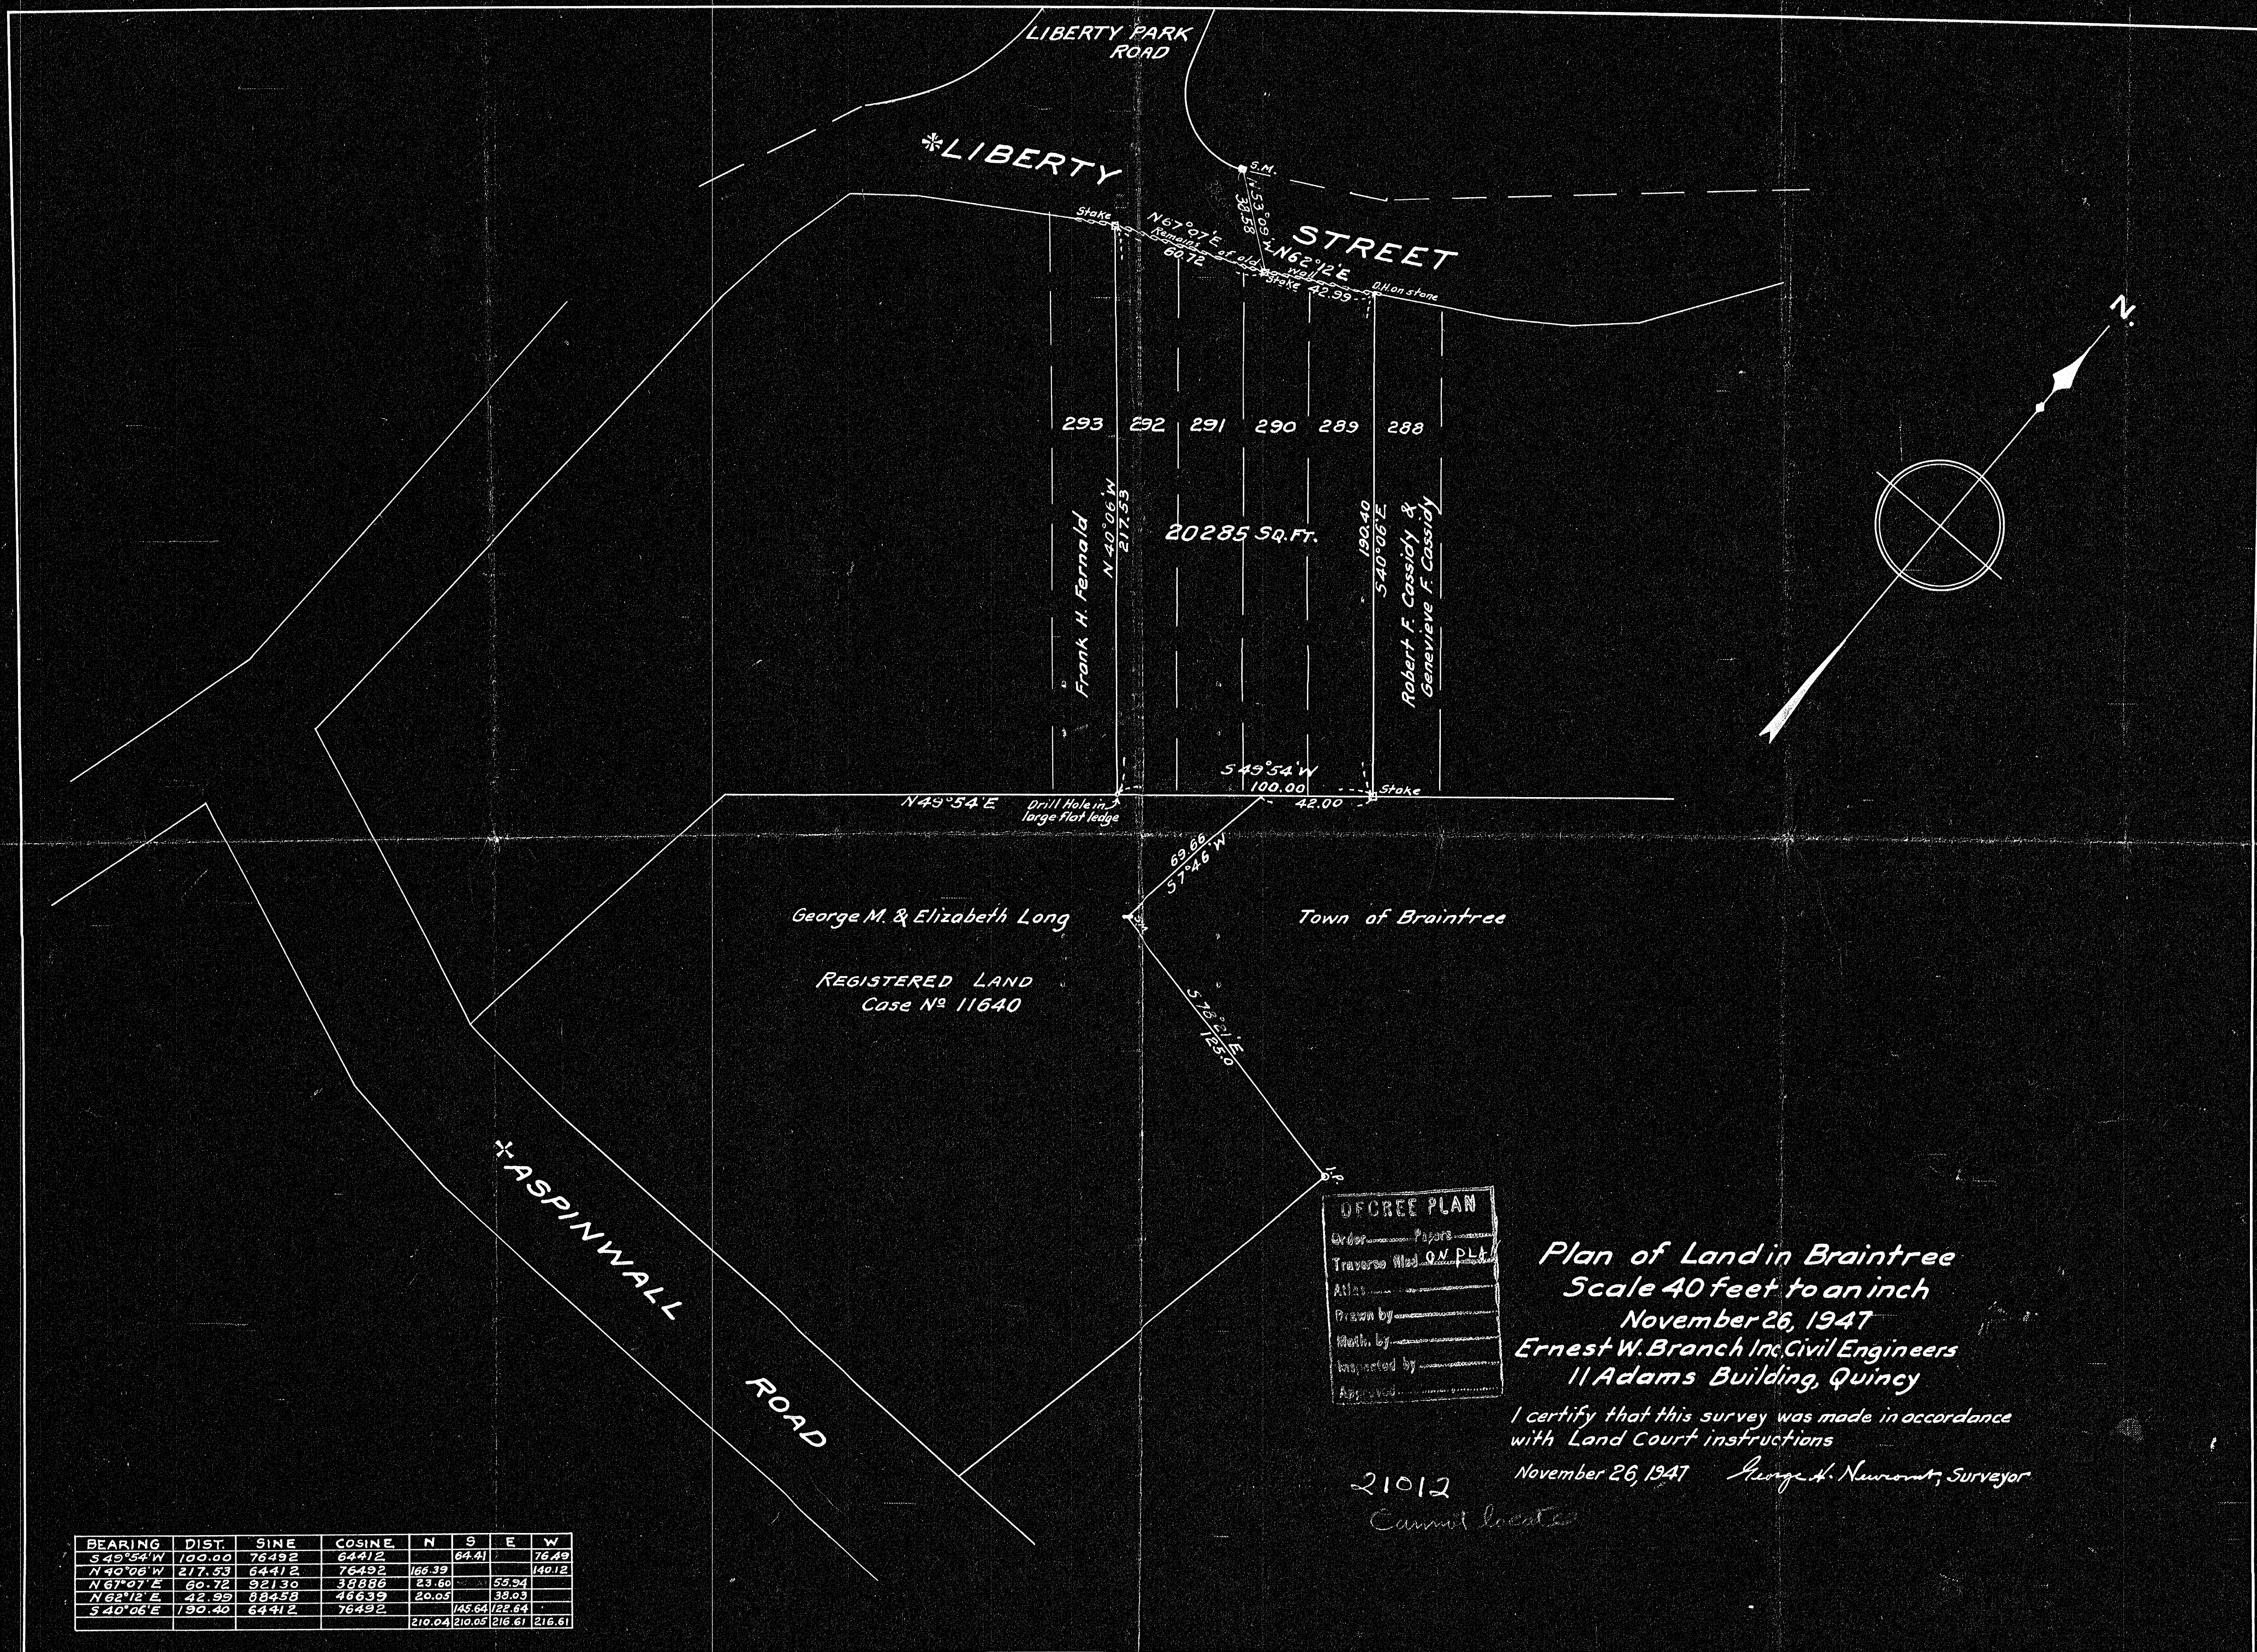

DEED PLAN  
 Order of Papers  
 Traverse Map ON PLAN  
 Atlas  
 Drawn by  
 Meth. by  
 Inspected by  
 Approved

Plan of Land in Braintree  
 Scale 40 feet to an inch  
 November 26, 1947  
 Ernest W. Branch Inc. Civil Engineers  
 11 Adams Building, Quincy

I certify that this survey was made in accordance  
 with Land Court instructions  
 November 26, 1947 George H. Neumann, Surveyor

21012  
 Cannot locate

BEARING	DIST.	SINE	COSINE	N	S	E	W
S 49° 54' W	100.00	76492	64412		64.41		76.49
N 70° 06' W	217.53	64412	76492	165.39			140.12
N 67° 07' E	60.72	52130	39886	23.60		59.34	
N 62° 12' E	42.99	38458	48639	20.05		38.03	
S 40° 06' E	190.40	64412	76492		145.64	122.64	
				210.04	210.05	216.61	216.61

21012A