


21659A

21659A

ROBERT T. PALMER ET UX.

LAURA S. FISKE

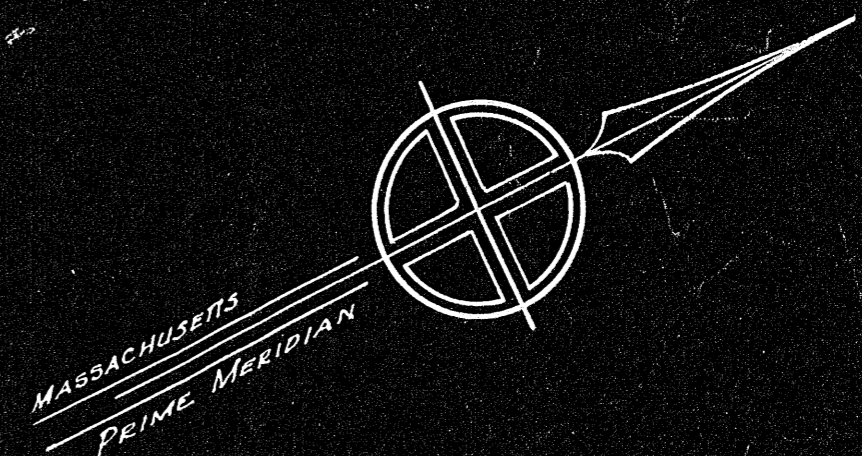

BEARING	DIST.	N.	S.	E.	W.
N. 63° 57' 50" W.	250.34	109.88			224.94
N. 65° 39' 50" W.	19.31	7.96			17.59
N. 27° 12' 10" E.	91.60	81.47		41.87	
S. 63° 26' 15" E.	274.84		122.30	245.83	
S. 30° 35' 20" W.	88.76		76.41		45.17
TOTALS		199.31	199.31	287.70	287.70

AREA = 24,410± SQ. FT.

WILBUR T. MORSE ET UX.

WALTER A. GRIFFIN ET UX.

DH-3B 187.08 N. 25° 45' 40" E. CB-3B

* NORTH MAIN STREET

* HIGH STREET

* SCHOOL STREET

PLAN OF LAND IN
SHARON, NORFOLK CO., MASS.
 SURVEYED JANUARY 15, 1949.

SCALE: 1" = 30'

SECRET PLAN

Order.....
 Traversed.....
 Aided.....
 Drawn by.....
 Math. by.....
 Inspected by.....
 Approved.....

I CERTIFY THAT THIS SURVEY WAS MADE IN
 ACCORDANCE WITH LAND COURT INSTRUCTIONS.
 BY: *Richard H. Chase*
 REGISTERED LAND SURVEYOR
 67 BILLINGS STREET
 SHARON, MASS.

