


219491

PLAN OF LAND  
 IN  
 AVON, MASS.  
 SURVEYED FOR  
 WALTER D. FREVETT ET UX.  
 JUNE 18, 1949

WALTER D. FREVETT et ux.

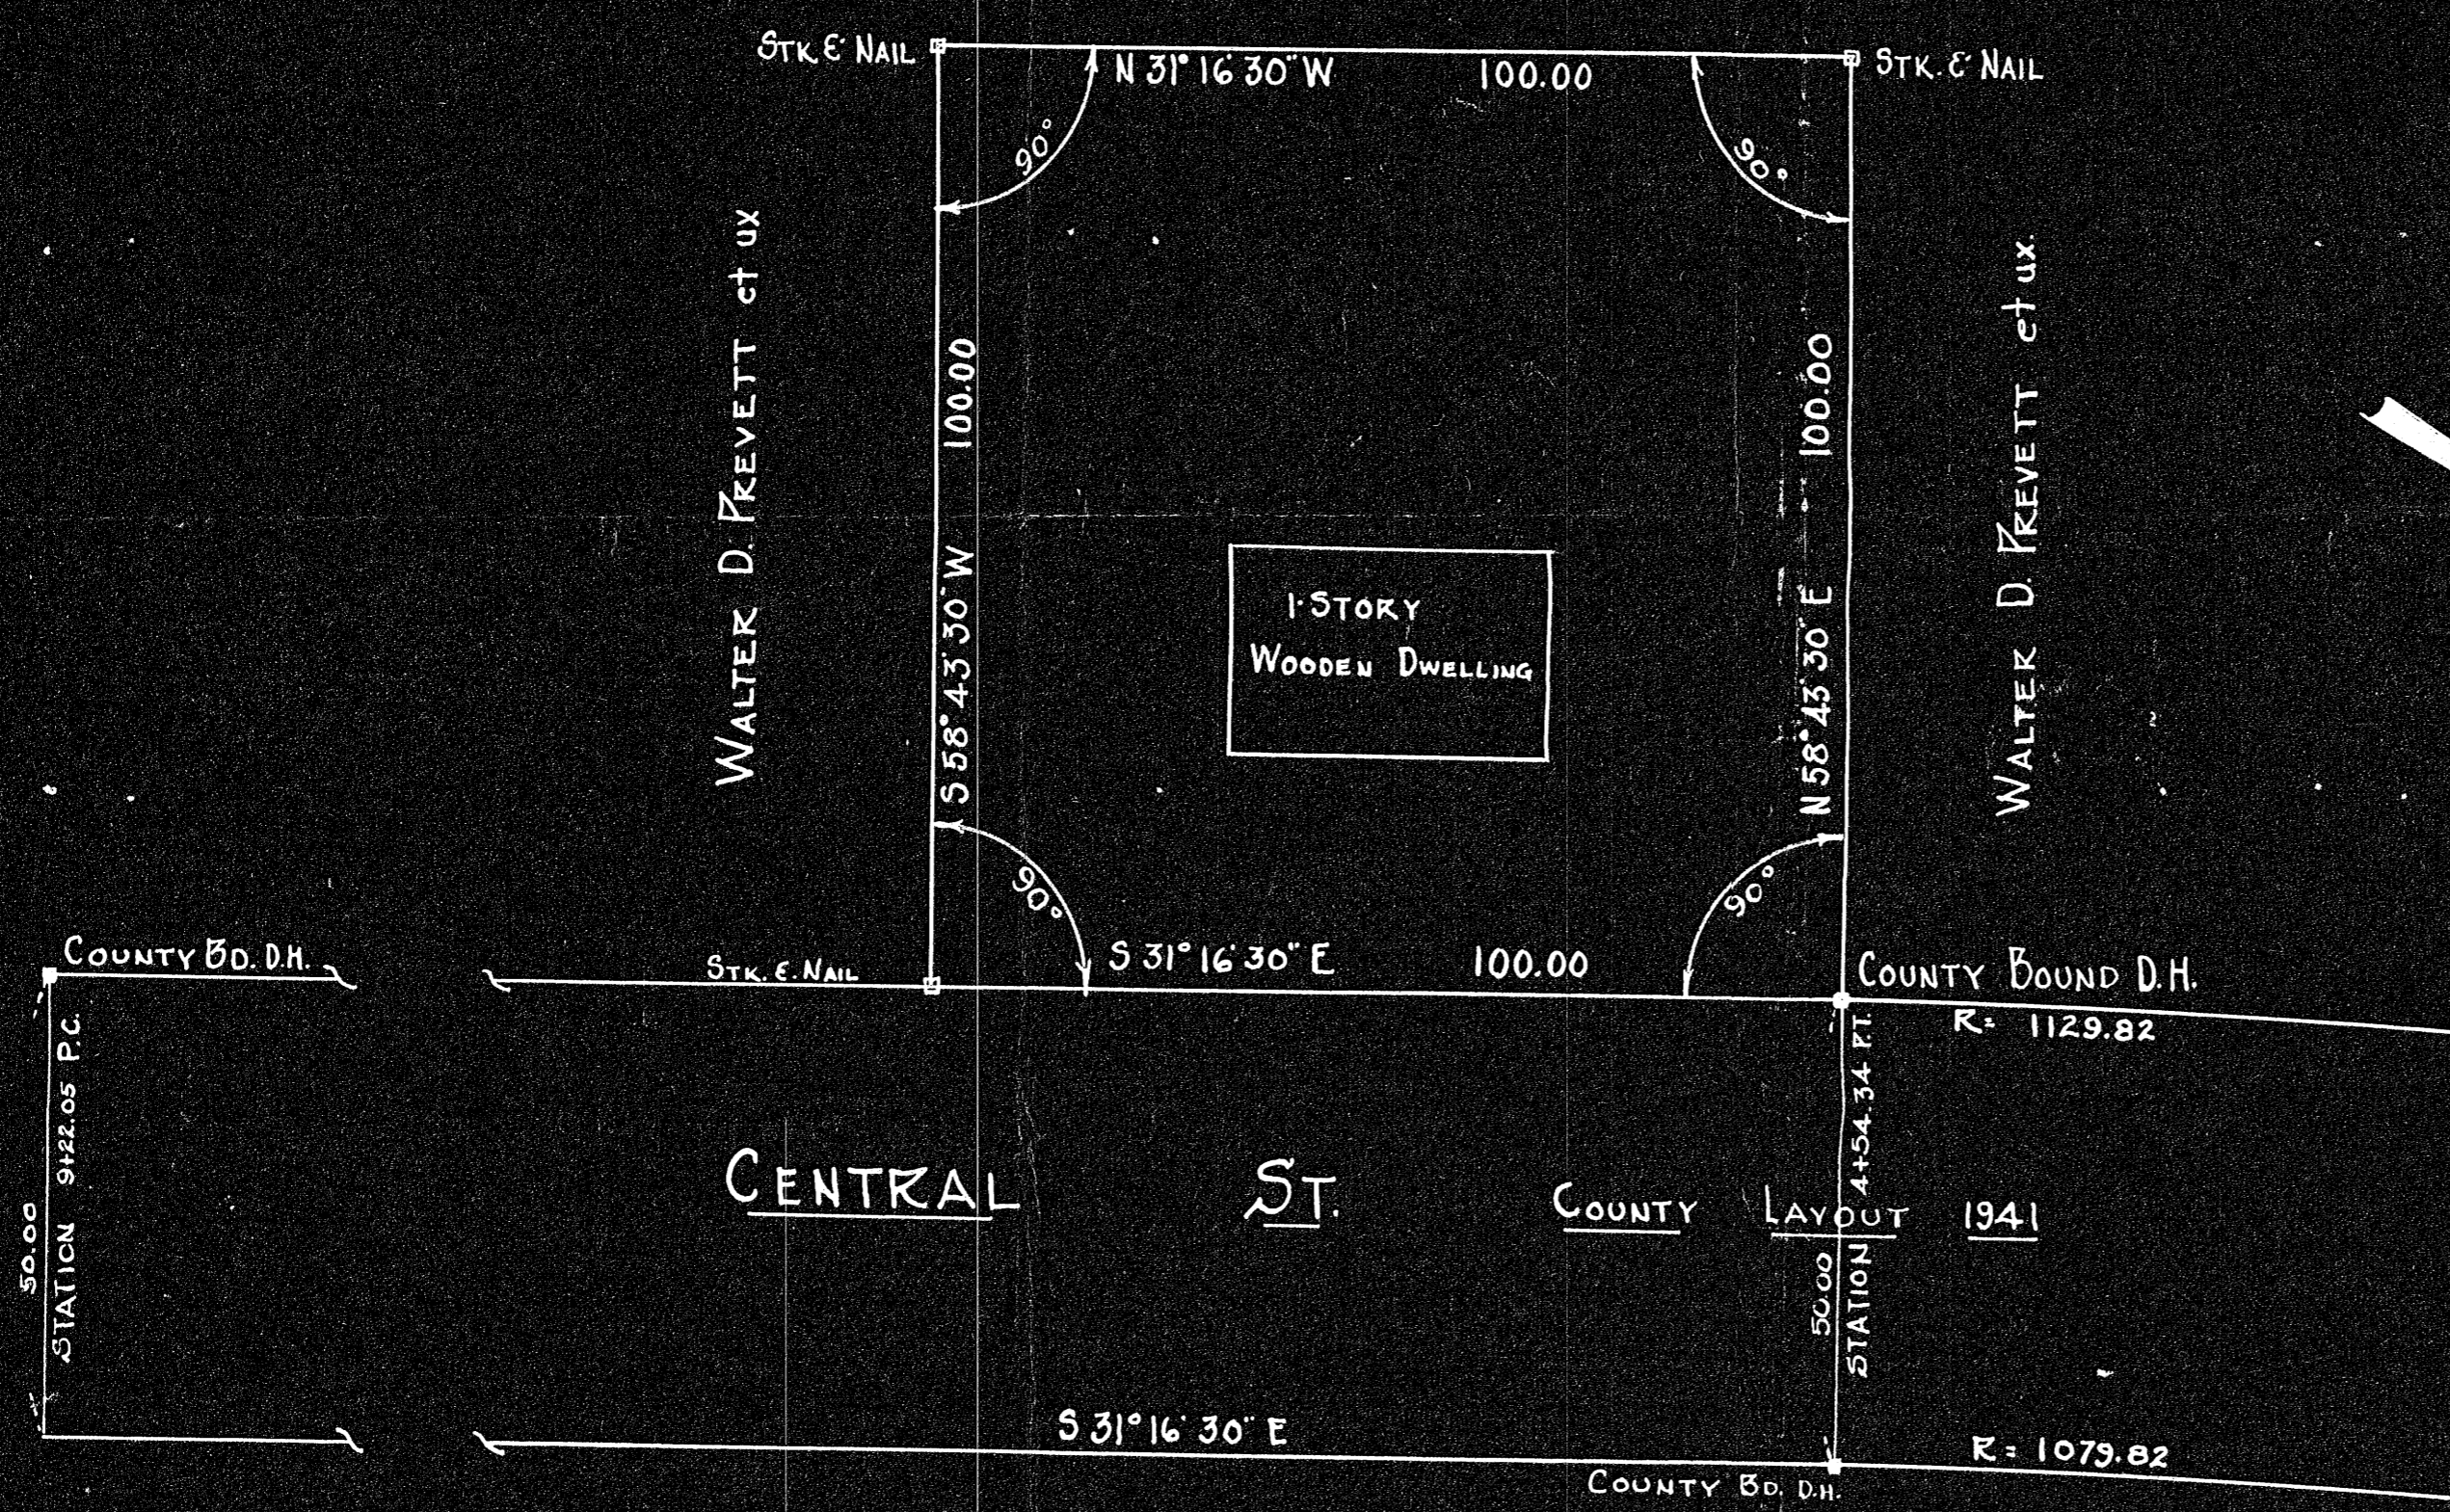

STA.	INT. ANGLE	DEF. ANGLE	BEARING	DISTANCE	N.	LAT.	S.	E.	DEF.	W.
AB	90° 00' 00"	90° 00' 00"	S 31° 16' 30" E	100.00'			85.47	51.91		
BC	90° 00' 00"	90° 00' 00"	S 58° 43' 30" W	100.00'			51.91			85.47
CD	90° 00' 00"	90° 00' 00"	N 31° 16' 30" W	100.00'	85.47					51.91
DA	90° 00' 00"	90° 00' 00"	N 58° 43' 30" E	100.00'	51.91			85.47		

I CERTIFY THAT THIS SURVEY WAS MADE IN ACCORDANCE  
 WITH LAND COURT INSTRUCTIONS.

Robert D. McGlone  
 BROCKTON, MASS.

LAND COURT  
 AUG-3-49

21949

ROBERT G. MCGLONE  
 SURVEYOR  
 BROCKTON, MASS.

219491