


220041

220041

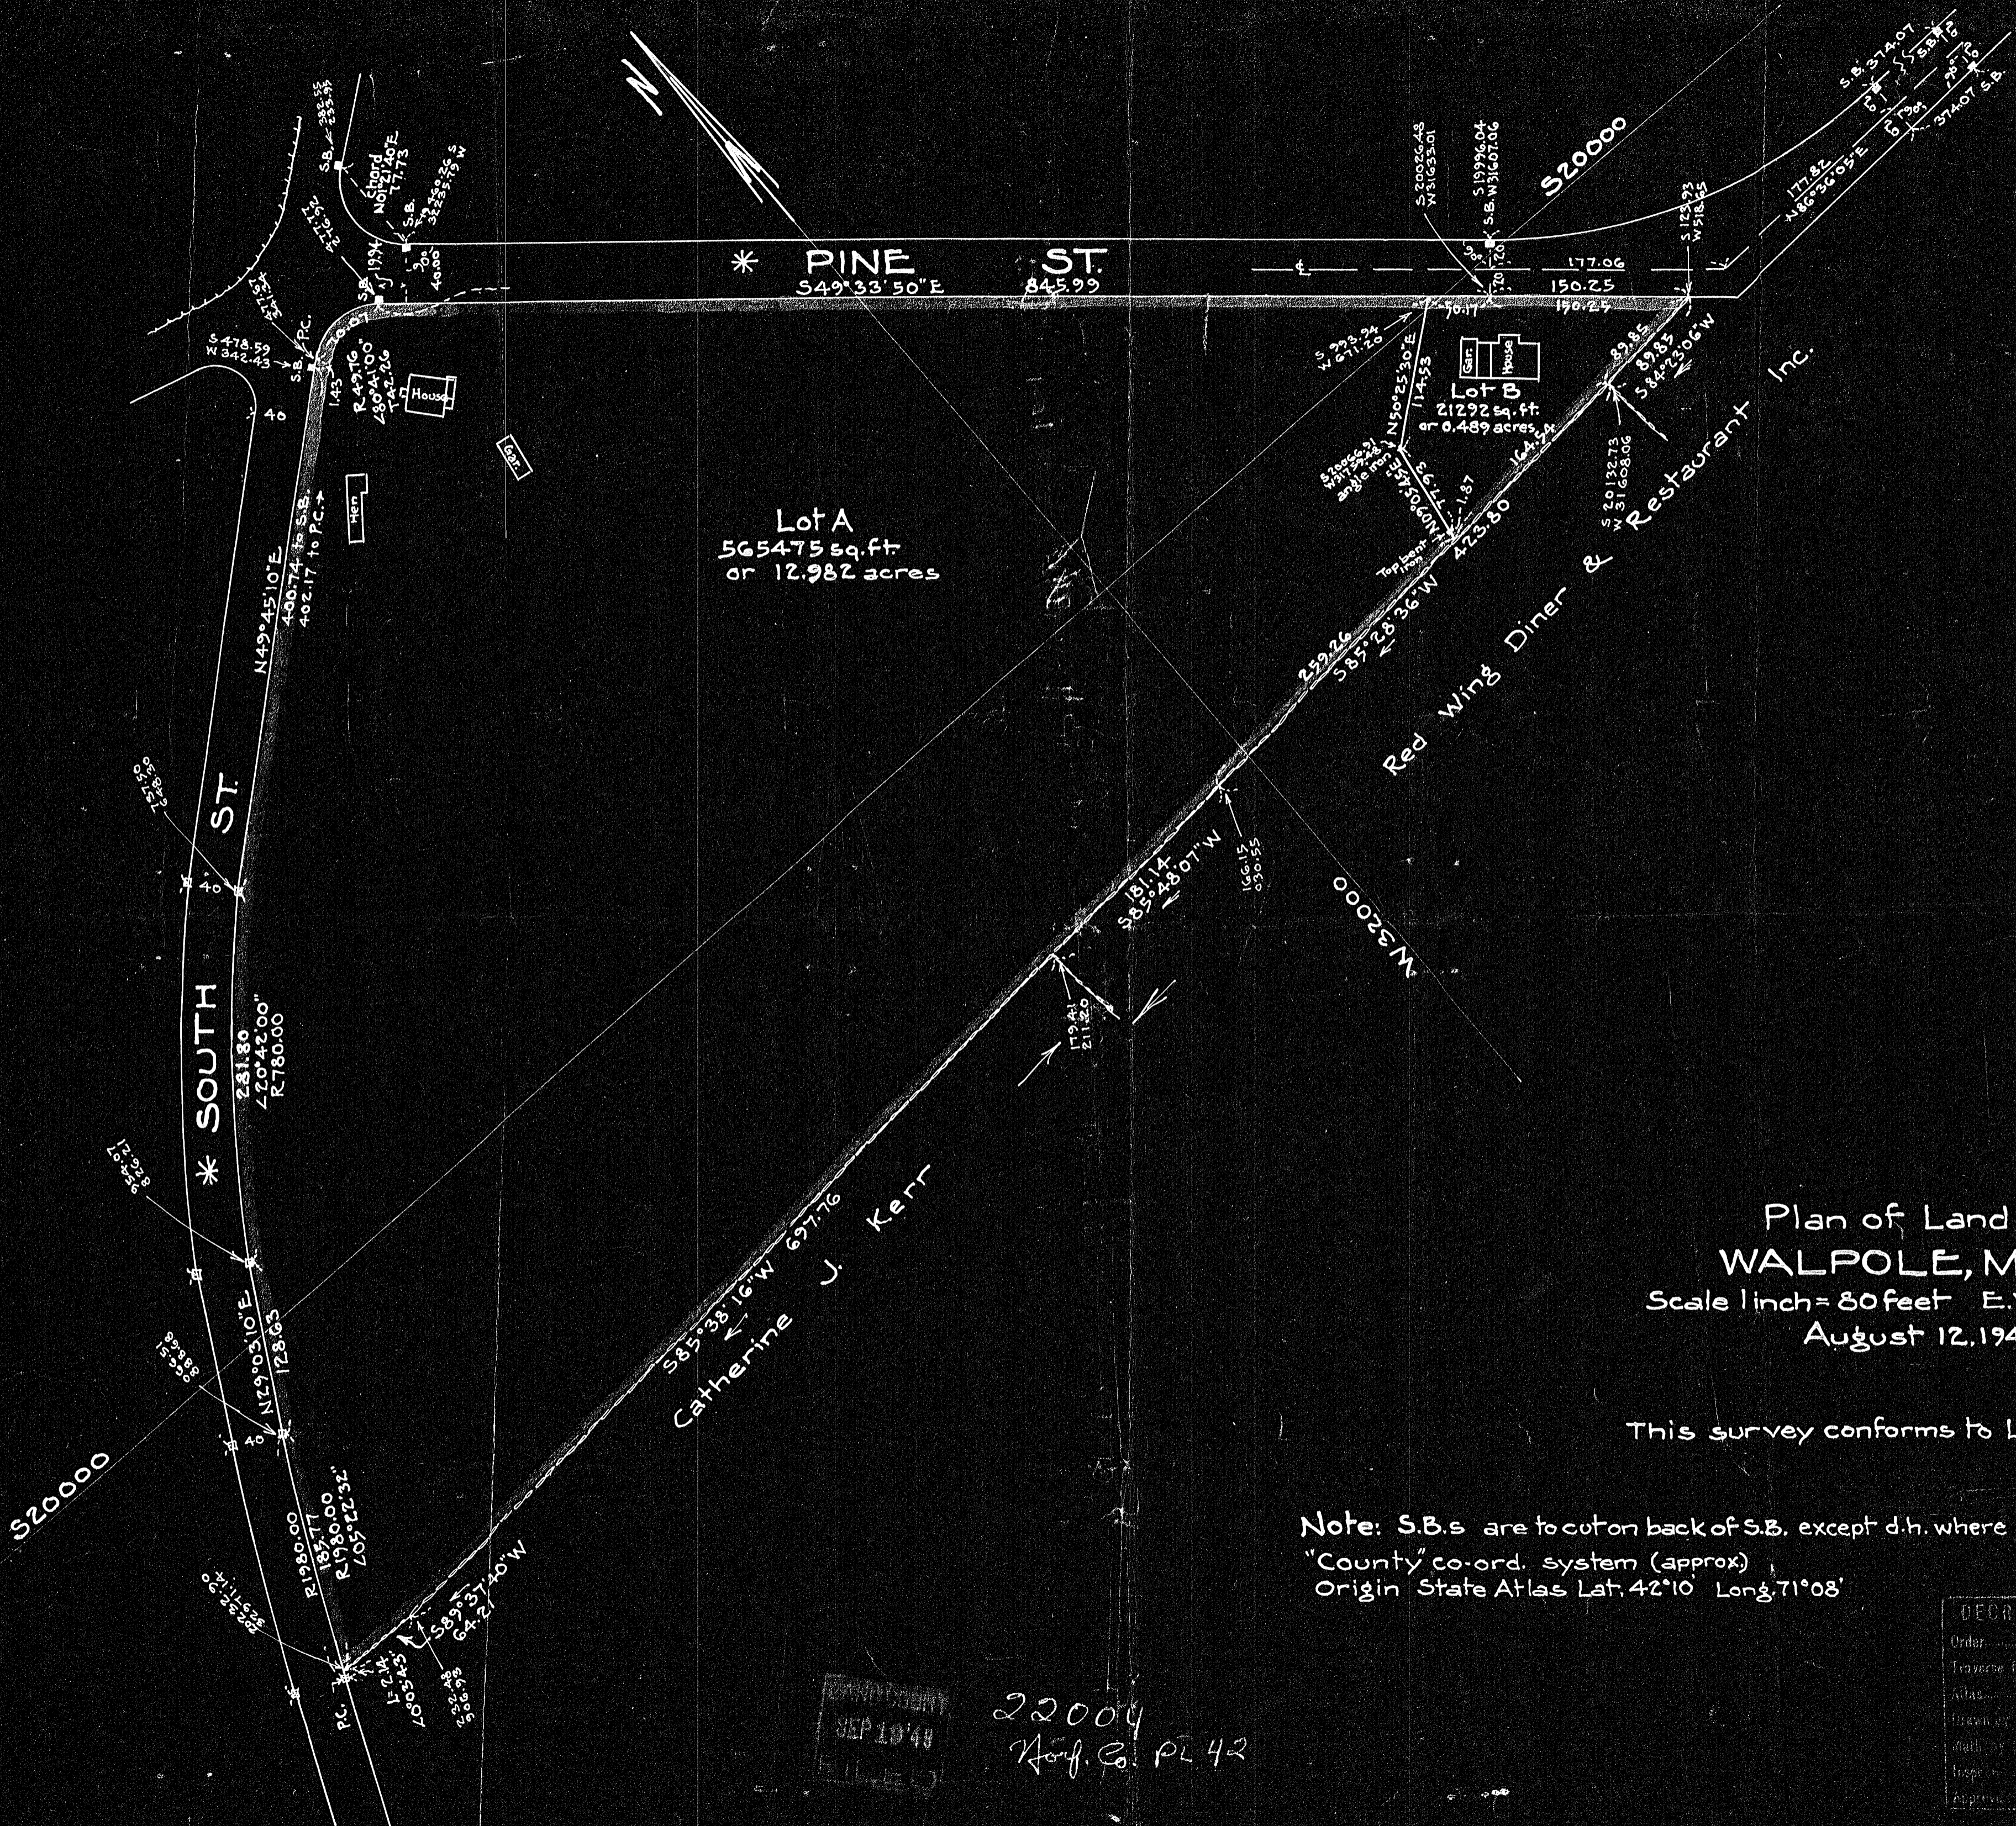

Lot A
565475 sq. ft.
or 12.982 acres

Lot B
21292 sq. ft.
or 0.489 acres

Plan of Land in
WALPOLE, MASS.

Scale 1 inch = 80 feet E.W. Pilling
August 12, 1949 Engineer

This survey conforms to Land Court Instructions
E.W. Pilling

Note: S.B.s are to cut on back of S.B. except d.h. where shown centered
"County" co-ord. system (approx)
Origin State Atlas Lat. 42° 10' Long. 71° 08'

RECORDED
SEP 19 40
FILED

22004
Houf. Co. PL 42

DEED PLAN
Order..... Papers.....
Traverse filed <i>NO</i>
Atlas.....
Drawn by.....
Math by.....
Inspected by.....
Approved.....