


PLAN OF LAND IN
HOLBROOK, NORFOLK CO., MASS.

SCALE 1-40. DEC. 2, 1949

THE SCHUYLER CLAPP COMPANY
 Civil Engineers & Surveyors
 Braintree, Mass.

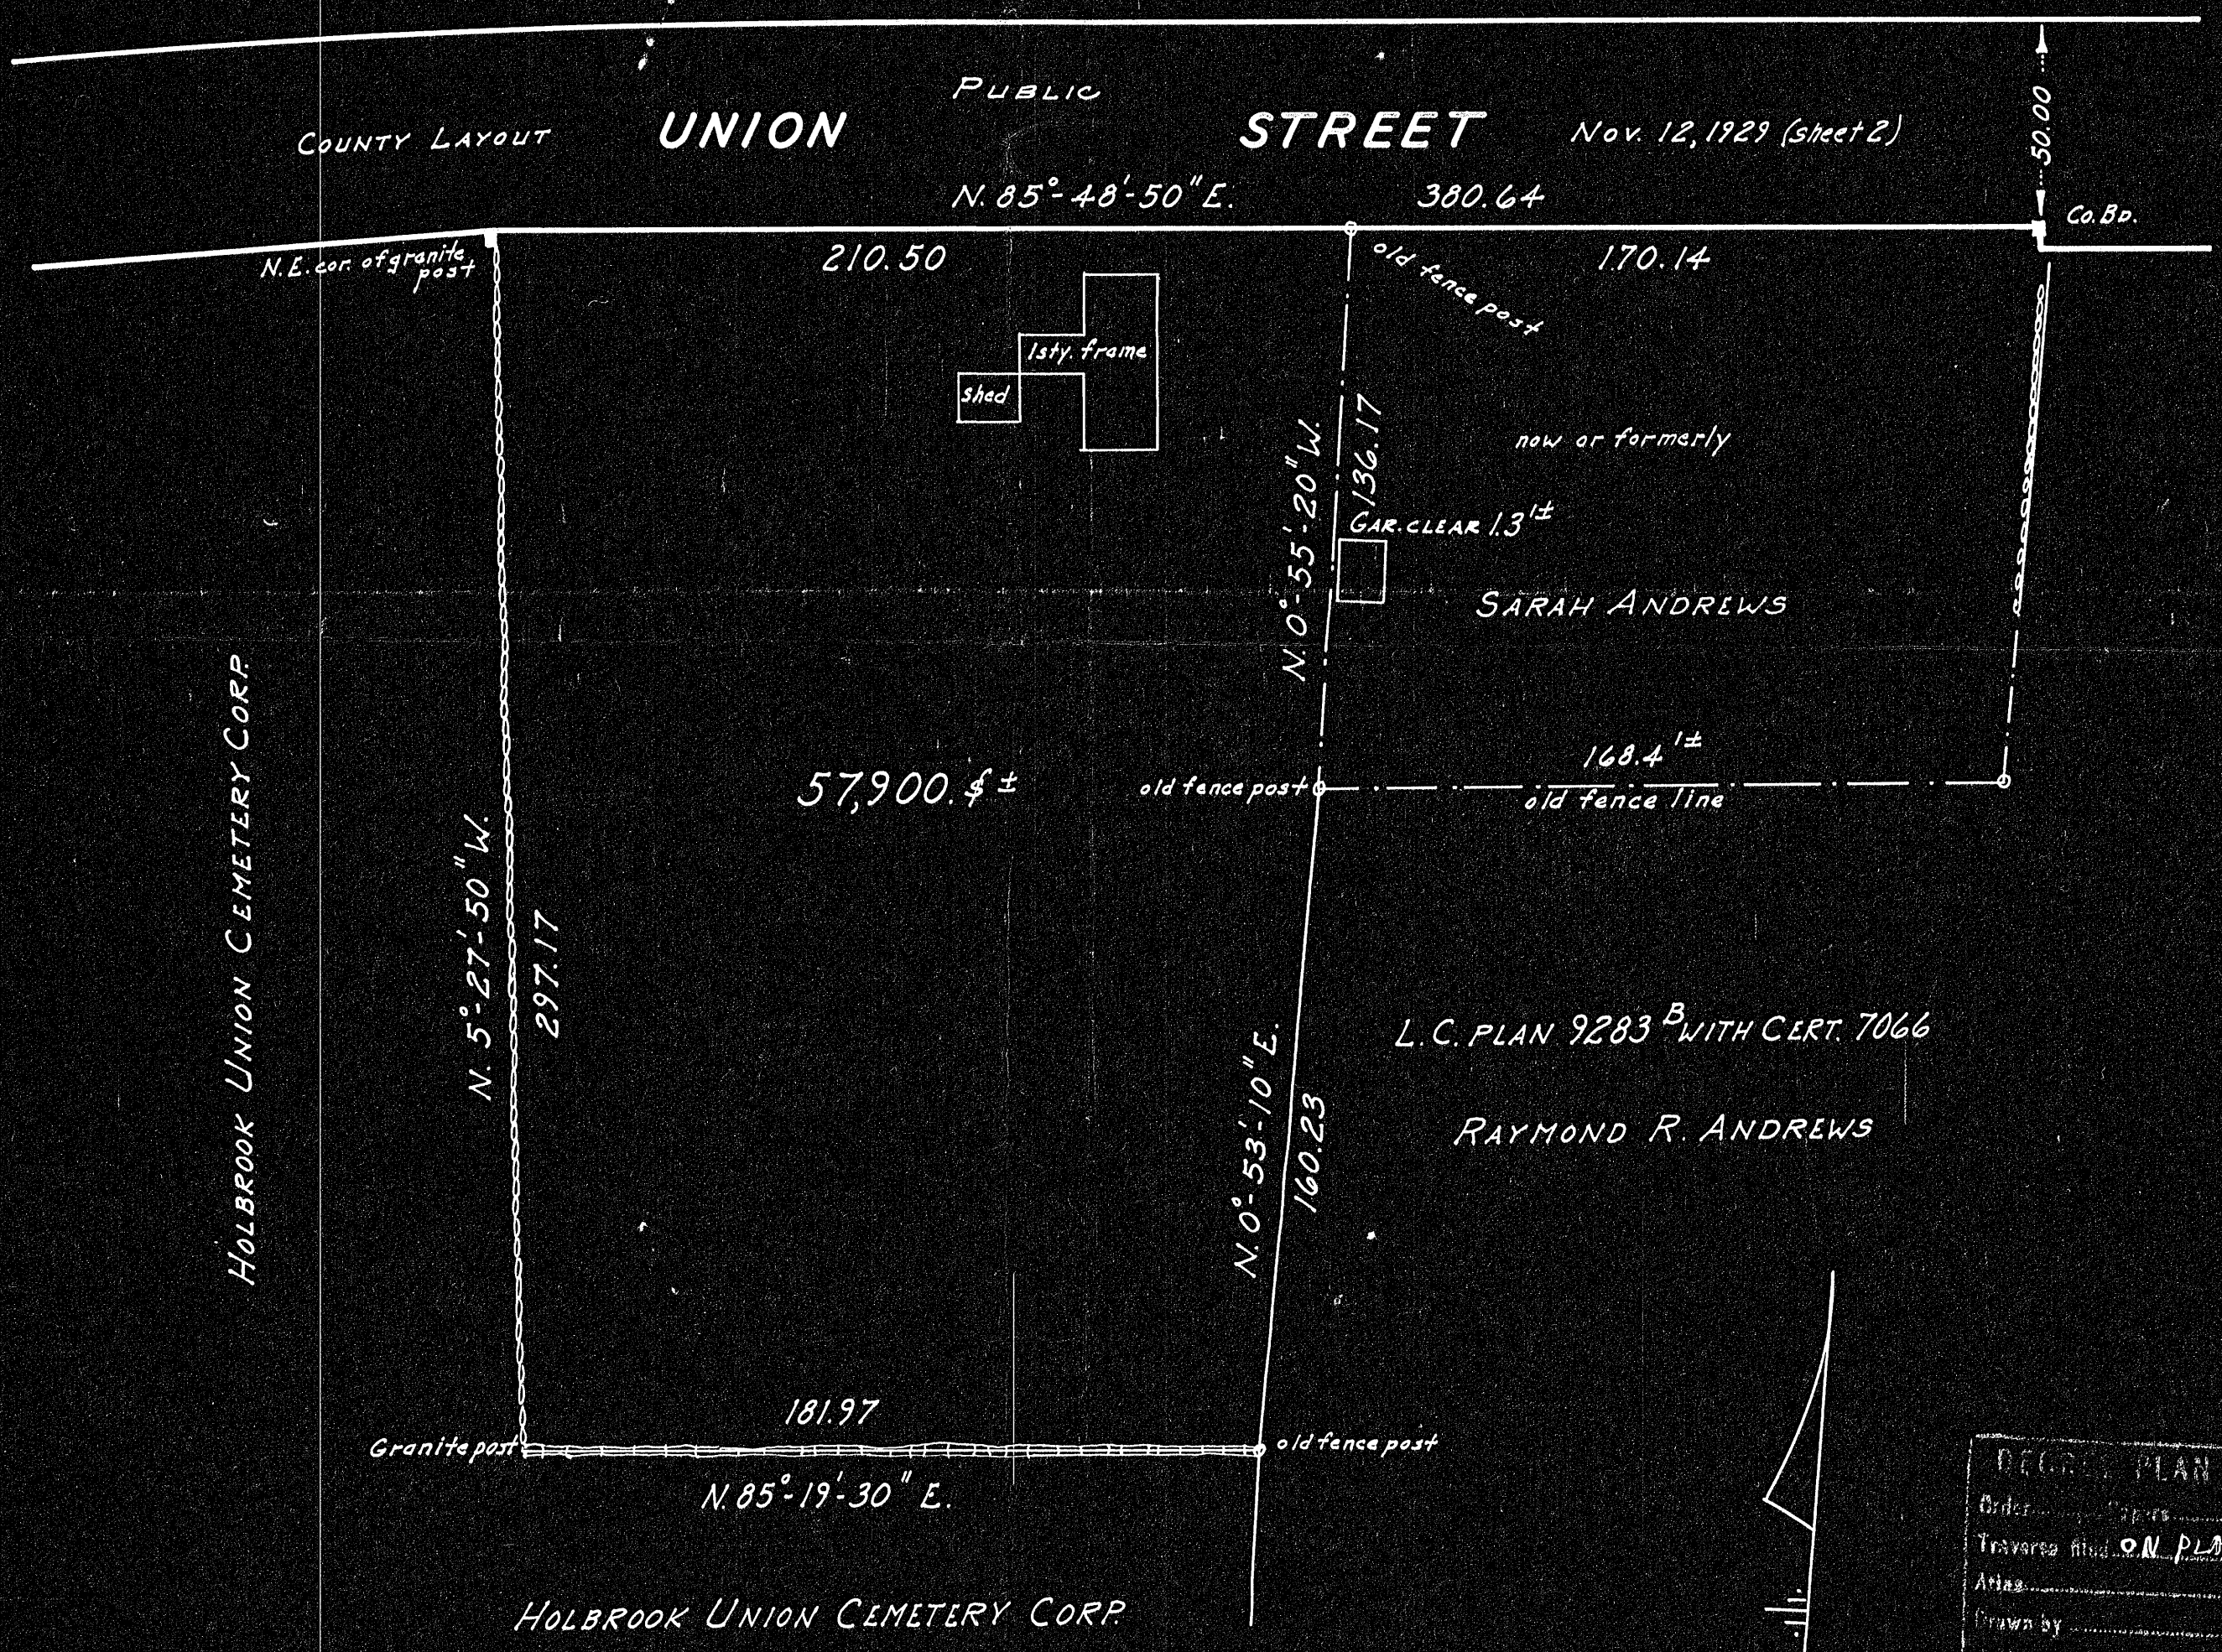

S. $0^{\circ} 53' 10'' W.$	160.23		160.21		2.48
S. $85^{\circ} 19' 30'' W.$	181.97		14.83		181.36
N. $5^{\circ} 27' 50'' W.$	297.17	295.82			28.30
N. $85^{\circ} 48' 50'' E.$	210.50	15.37		209.94	
S. $0^{\circ} 55' 20'' E.$	136.17		136.15	2.19	
		311.19 = 311.19		212.13 = 212.14	

I CERTIFY THAT THIS SURVEY WAS MADE IN ACCORDANCE WITH
 LAND COURT INSTRUCTIONS.

Frederick T. Webb
 REGISTERED LAND SURVEYOR
 CERT. 2389

PLAN MAY BE FILED
 W. Fairclough
 Dated Feb. 27 1950. R.E.W.

22226
 Norfolk PL 21

ORDER PLAN
Order by _____
Traverse and ON PLAN
Area _____
Drawn by _____
Math. by _____
Inspected by _____
Approved _____

JN. 4473

22226A