

22289A

PLAN OF LAND IN SHARON, NORFOLK COUNTY, MASS.

MARCH 2, 1950
SCALE 1"=40'

THE SCHUYLER CLAPP COMPANY
Civil Engineers & Surveyors
Braintree, Mass.

I CERTIFY THAT THIS SURVEY WAS MADE IN ACCORDANCE WITH
LAND COURT INSTRUCTIONS. Frederick T. Mott
REGISTERED LAND SURVEYOR
CERT. 2389



8.3 ACRES ±

HERBERT B. STRAUSS et ux

LYNN H. AND ELIZABETH MORSE

OLD POST PUBLIC ROAD


G. H. AND C. E. MORSE

"TURNER'S UPPER POND"
FORMERLY E. P. CARPENTER

DEGREE PLAN	
Order	_____
Traverse	_____
Method	_____
Drawn by	_____
Inspected by	_____
Approved	_____

MAY BE FILED
4-7-50
L.P.S.

Norfolk Co. PL 416
22289

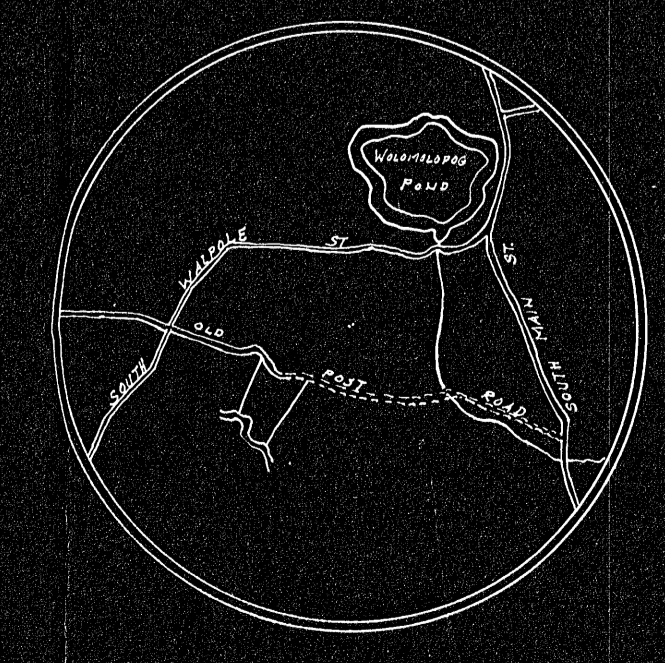

JN. 4827

22289A