


PLAN OF LAND  
IN  
NORWOOD, MASS.

SCALE: 1" = 40' FEB. 17, 1950

J. E. BAMBER, C. E.  
NORWOOD, MASS.

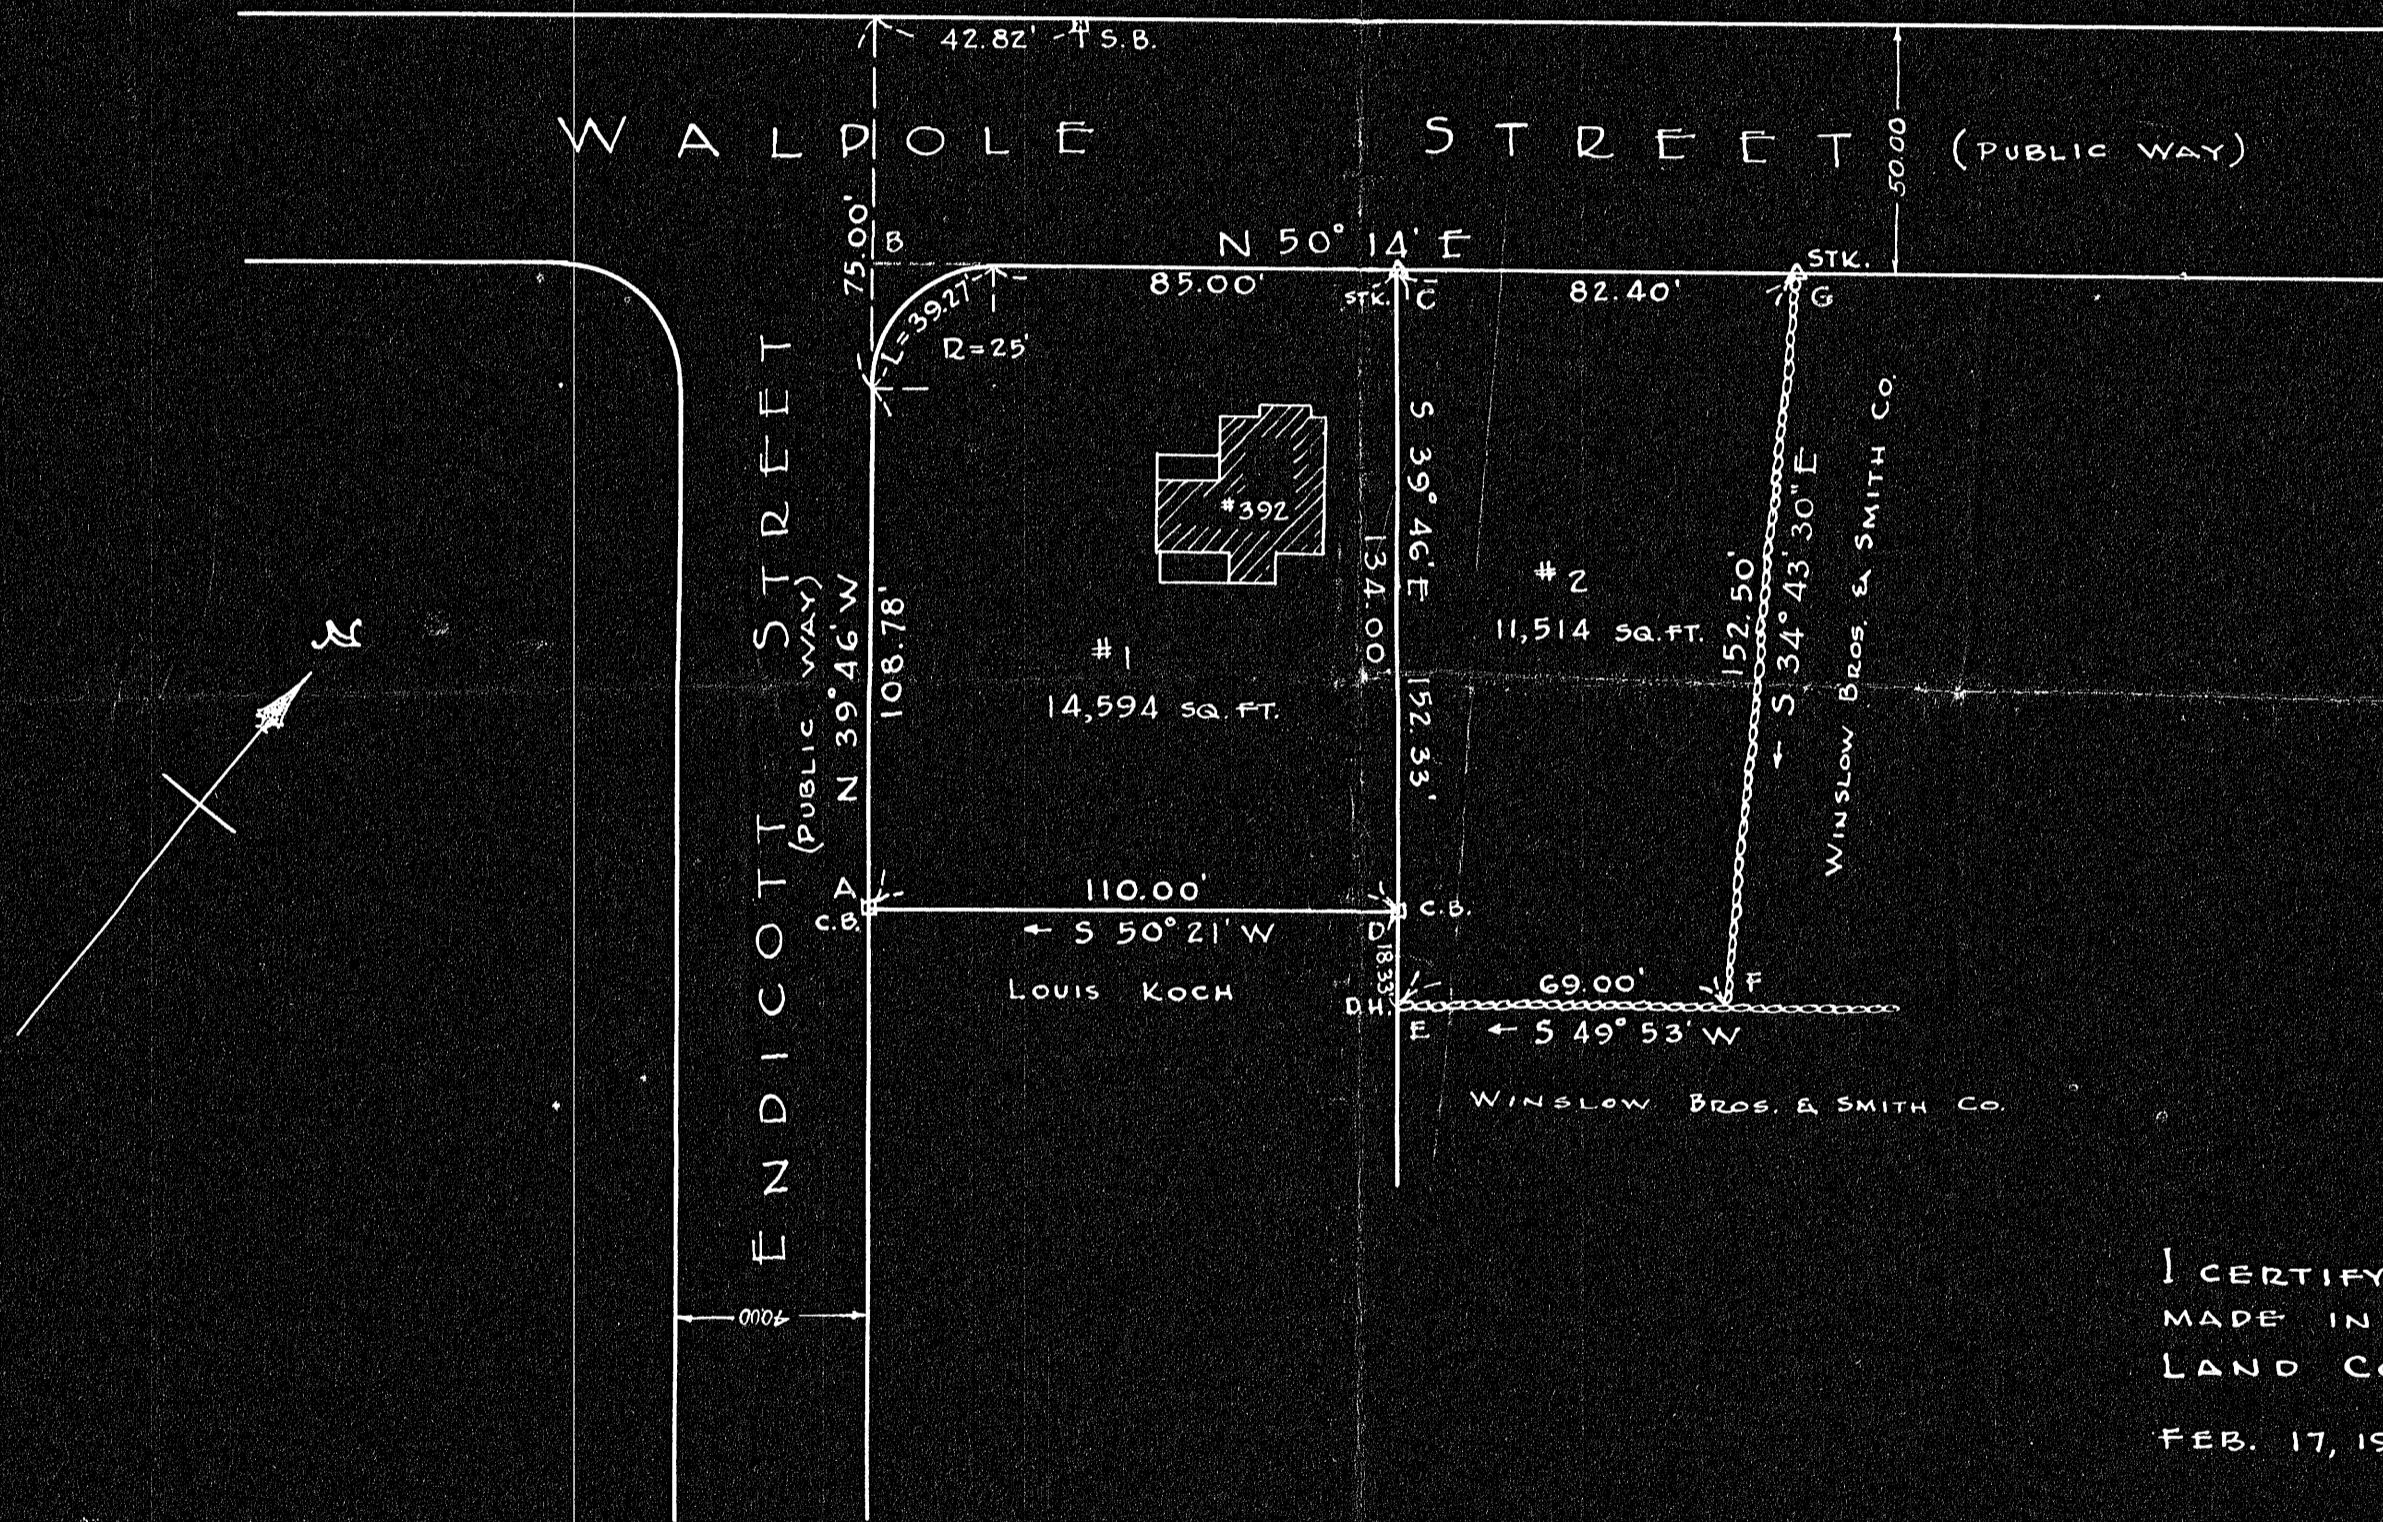

I CERTIFY THAT THIS SURVEY WAS  
MADE IN ACCORDANCE WITH  
LAND COURT INSTRUCTIONS.

FEB. 17, 1950

*J. Edward Bamber*  
CIVIL ENGR.

Corrections made per letter of June 20, 1950,  
in Engineering Files  
S.M.F.

ORDER PLAN	
Order	_____
Figure No.	YES
Adm.	_____
Comm.	_____
Rep.	_____
Approved by	_____
Approved	_____

MAY BE  
FILED  
Date 2/17/50

*Handwritten notes:*  
Note Reference 22402  
p. 100  
Plot Lines