


23114A

# PLAN OF LAND IN BRAINTREE NORFOLK CO. MASS.

SCALE: 1" = 40'

JUNE 15, 1951

THE SCHUYLER CLAPP COMPANY  
Civil Engineers & Surveyors  
Braintree, Mass.

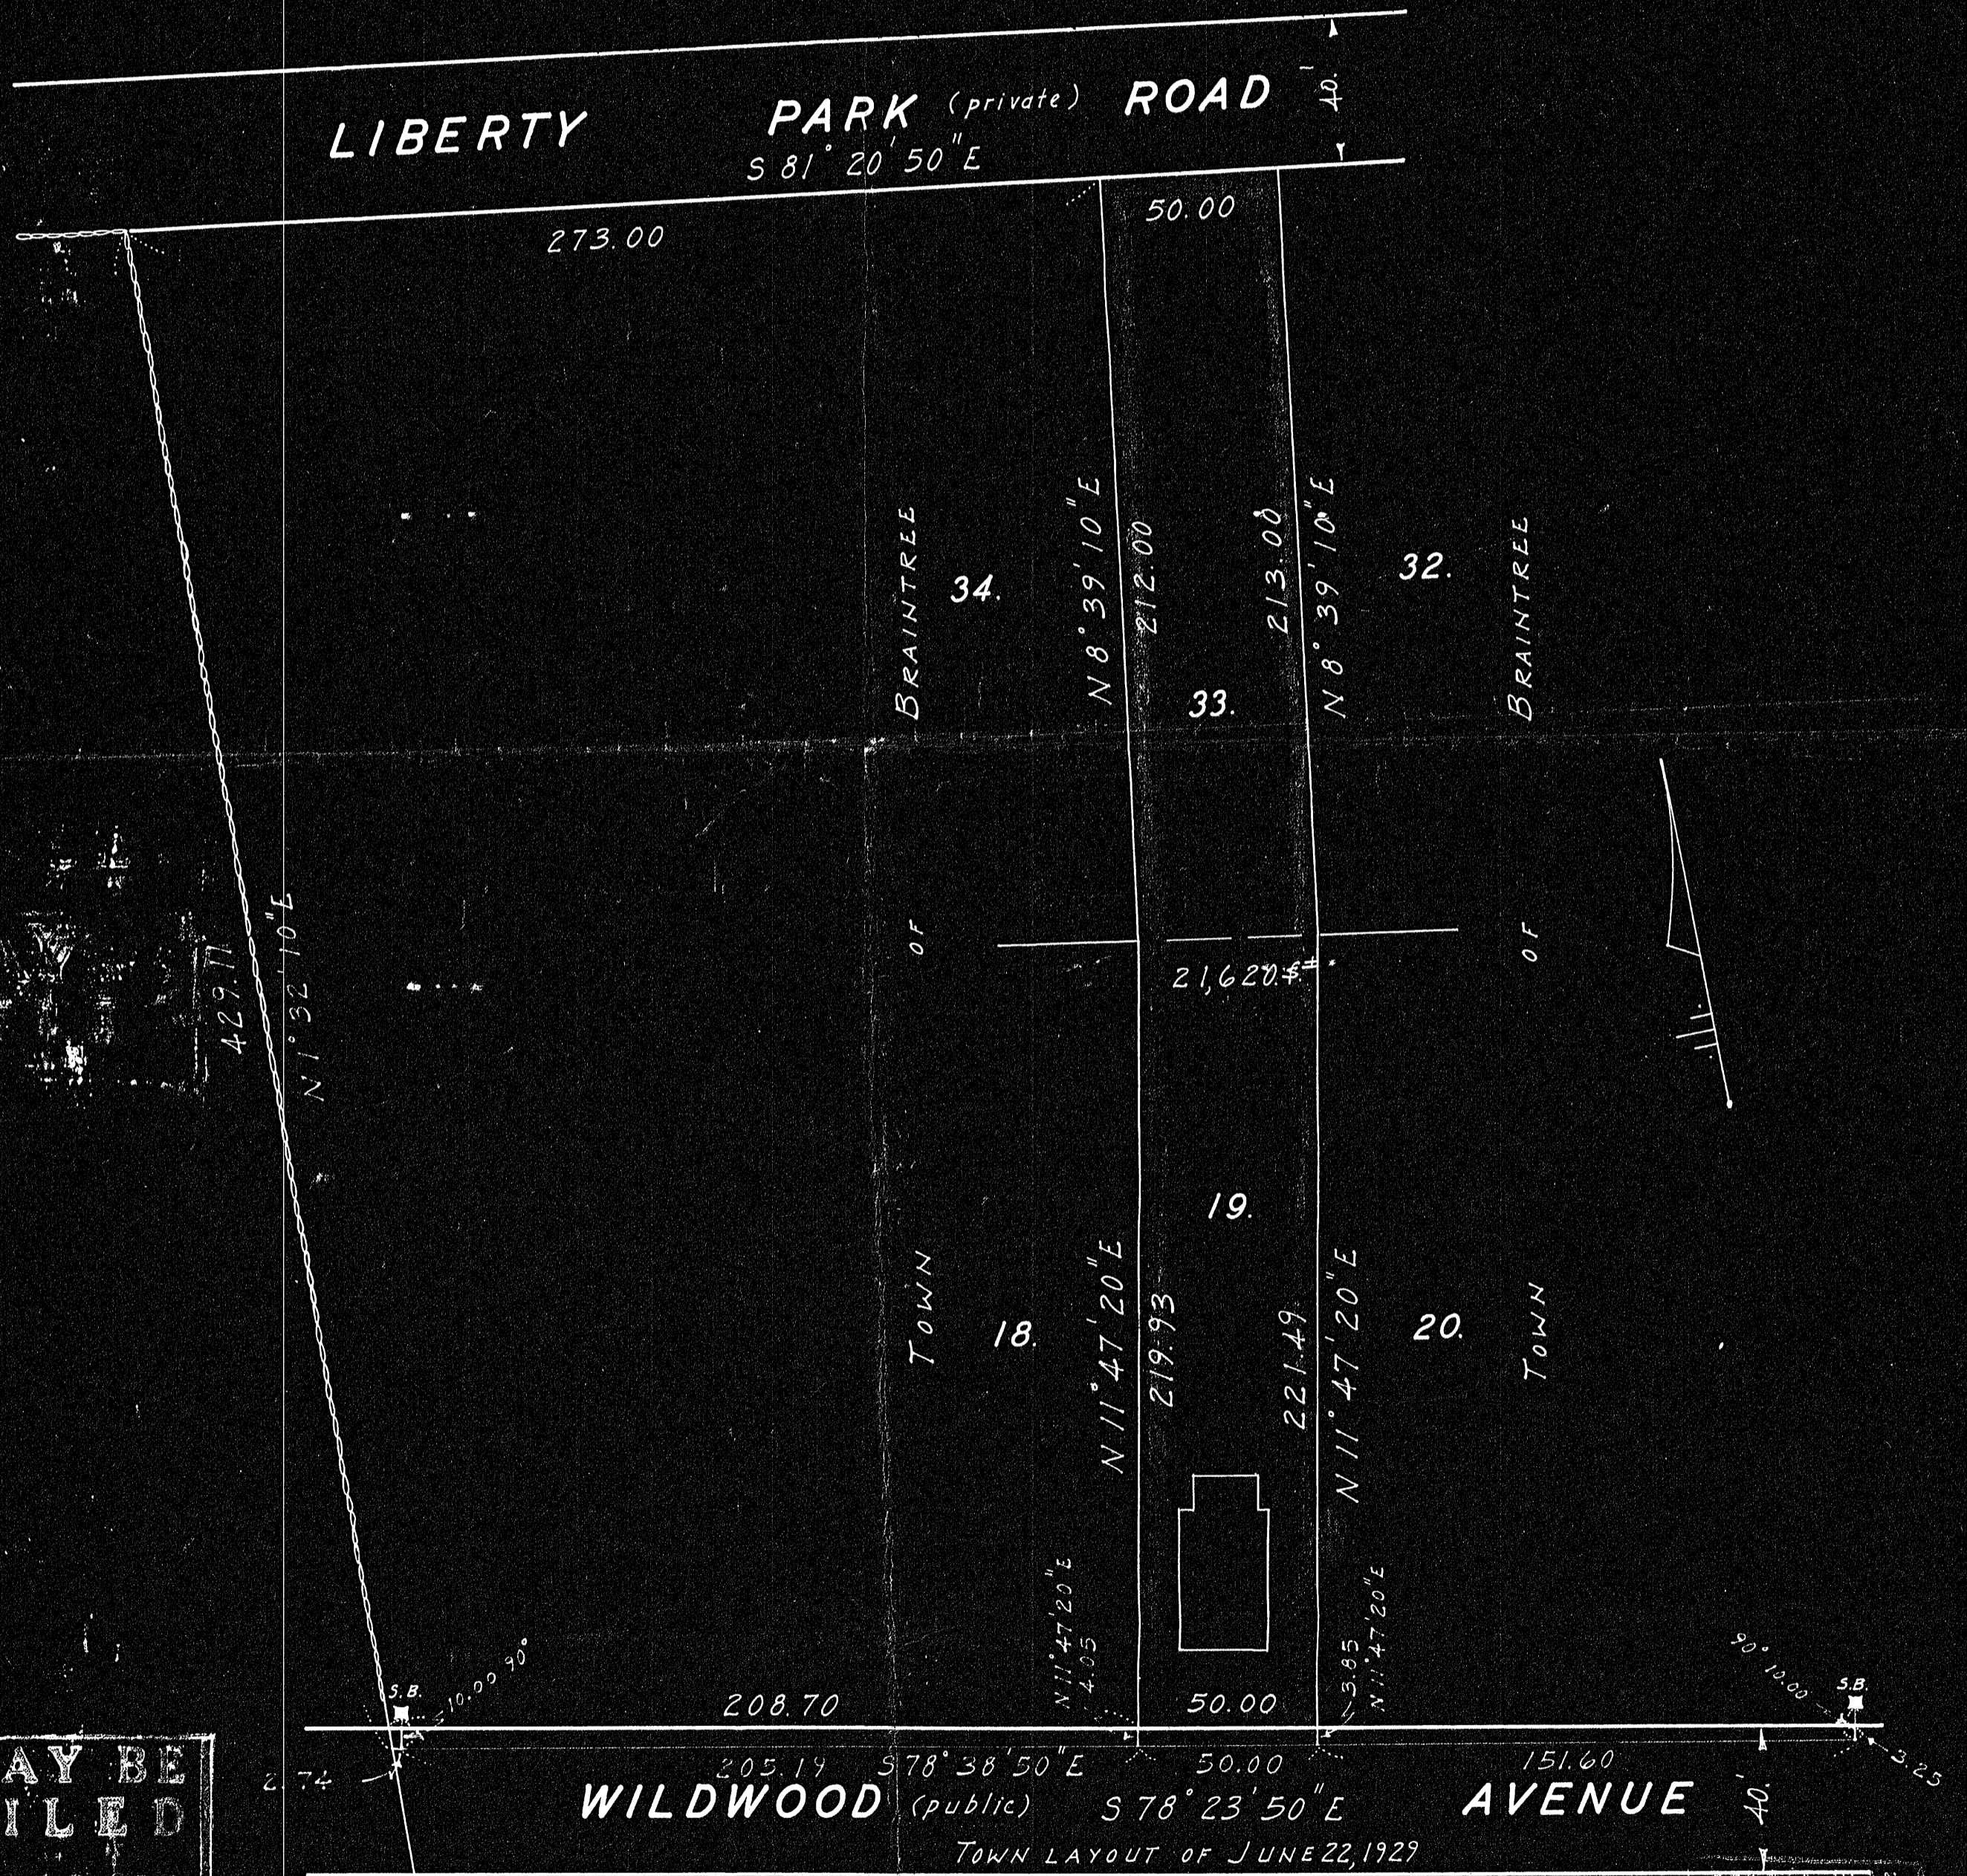

MAY BE  
FILED  
DATE 12/11/51 BY R.P.S.

SEE PLAN OF LIBERTY PARK - N.D. 1440-239

I CERTIFY THAT THIS SURVEY WAS MADE ON THE GROUND  
IN ACCORDANCE WITH THE LAND COURT INSTRUCTIONS OF  
1950 ON JUNE 6 1951.

*Fredrich T. Witt*  
REGISTERED LAND SURVEYOR



ORDER	NO
DATE	
BY	
APPROVED	

23114

JN5790

23114A