


Mabel Russell

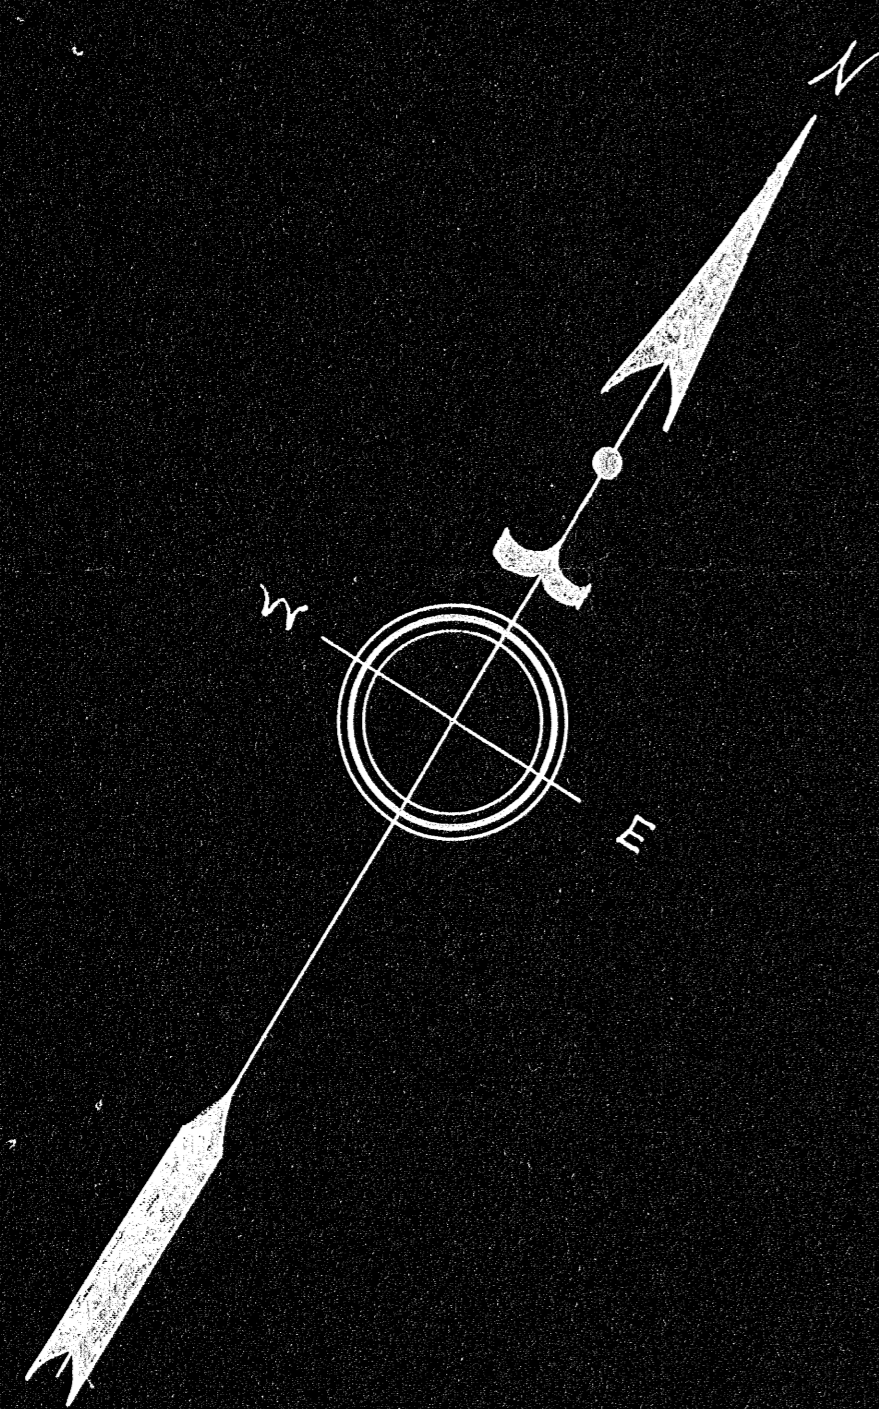

Walter Prevett et ux

Mabel Russell

MAILED

PLAN OF LAND IN AVON, MASS.

SCALE 1 IN. = 40 FT. OCT 20, 1950
ROBERT G. MCGLONE - SURVEYOR
GENERAL DELIVERY - BRYANTVILLE MASS.

I certify that this actual survey was made on the ground in accordance with the Land Court Instructions of 1950 - between Sept. 1, 1950 and Sept. 12, 1950

October 20, 1950

Robert G. McGlone
Surveyor


Elizabeth Demolis

PARCEL 1 AREA = 20.5A[±]

CLASS C SURVEY		LAT.		DEP.	
BEARING	DISTANCE	N	S	E	W
S 31°-16'-30" E	92.64		79.18	48.09	
S 58°-43'-30" W	100.00		51.91		85.47
S 31°-16'-30" E	100.00		85.47	51.91	
N 58°-43'-30" E	100.00	51.91		85.47	
S 31°-16'-30" E	669.52		572.23	347.58	
S 10°-03'-50" W	465.31		458.16		81.31
N 41°-22'-44" W	182.83	137.21			120.86
S 54°-08'-36" W	524.50		307.23		425.10
N 31°-50'-10" W	76.30	64.82			40.25
N 15°-43'-15" W	894.26	860.82			242.30
N 23°-20'-56" W	377.31	346.41			149.54
N 59°-53'-07" E	393.95	197.66		340.78	
S 24°-55'-04" E	226.67		205.57	95.48	
N 60°-05'-52" E	202.48	100.92		175.52	
		1759.75	1759.75	1144.83	1144.83

Wallace Reynolds et ux.

Maurice Hansell

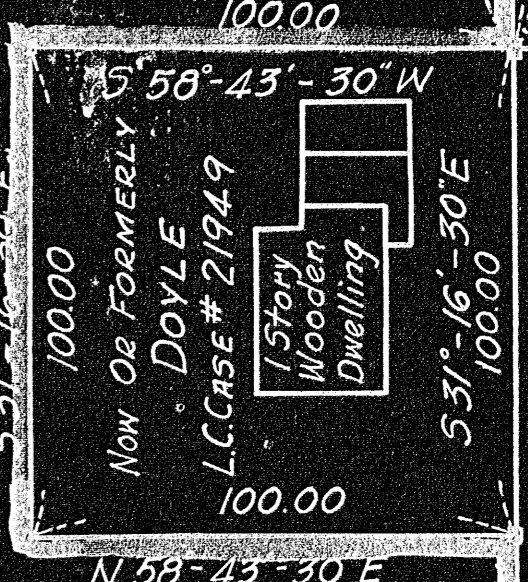


ST. (PUBLIC)

CENTRAL

SEE SHEET 2

PARCEL 2

33112 A1
Map Co. PL 30

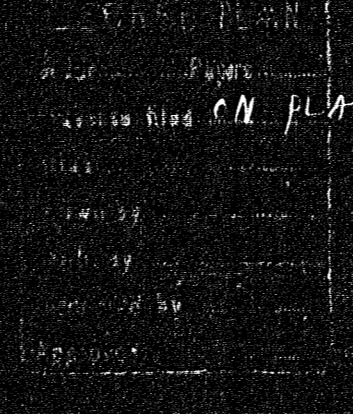


Alfred L. Whittier et ux.

PARCEL 2
AREA 2.6 A

City of Brockton

William Fortune et ux.

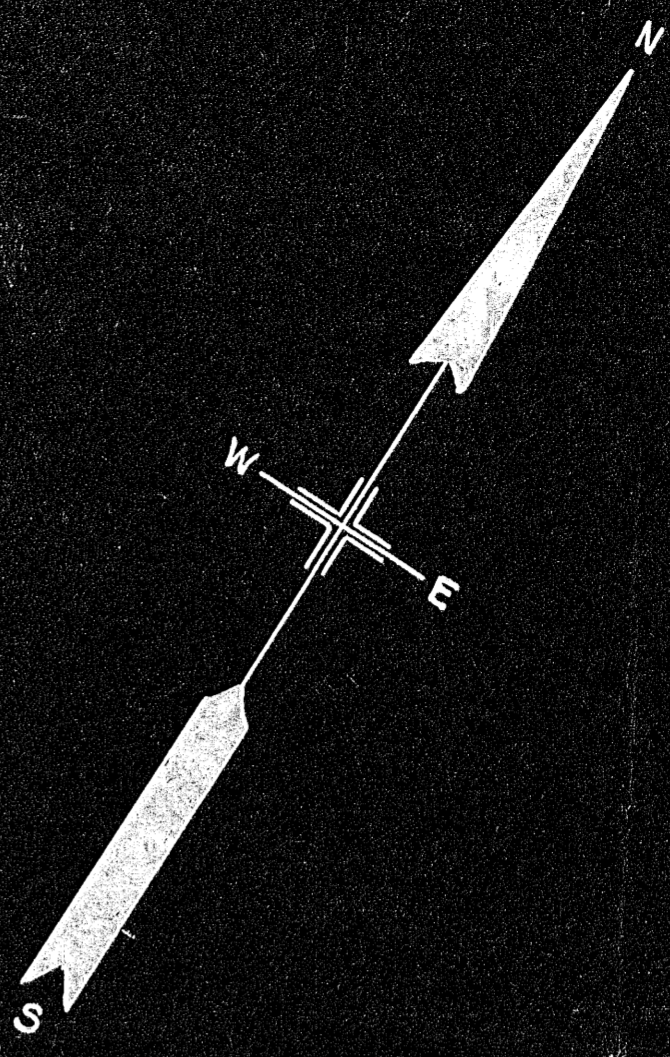

PLAN OF LAND
IN
AVON. MASS.

SCALE 1 IN. = 40 FT. OCT. 20, 1950
ROBERT G. MCGLONE - SURVEYOR

GENERAL DELIVERY - BRYANTVILLE MASS.

I certify that this actual survey was made on the ground in accordance with the Land Court Instructions of 1950 - between Sept. 1, 1950 and Sept. 12, 1950

October 20, 1950

Robert G. McGlone
Surveyor

Class C Survey

	N	S	E	W
AB	N 56-25-45 E	154.16	85.26	128.45
BC	S 40-15-30 E	164.21	125.25	106.12
CD	S 40-32-45 E	203.50	154.55	132.29
DE	S 40-19-00 E	199.54	152.08	129.11
EH	S 55-03-18 W	252.52	144.64	206.99
HK	S 78-01-30 W	33.17	6.88	32.43
KJ	N 13-01-42 W	125.24	122.01	28.22
JA	N 31-16-30 W	439.81	376.13	228.33
		583.40	583.40	495.97

DEED PLAN

Order of _____

Revised filed O.M. PLAN

Map by _____

Path by _____

Inspected by _____

Approved _____

23115A-2
Map. Co. PL 30

MAY 1951
FILED
7-10-51
Date _____ By _____