

DETAIL OF STA 3  
NOT TO SCALE


EMMA J + BURTON B MORRILL

STONE BOUNDS (SB) ARE 4" X 4" GRANITE WITH DRILL HOLE IN CENTER

MERIDIAN TAKEN FROM STREET LAYOUT MAG. BEARINGS USING U.S. COAST AND GEODETIC SURVEY MAG. DECL. OF 12° 38' W FOR 1908

PARCEL 2  
1 ACRE - 16000 Sq Ft ±

PARCEL 1  
22,055 Sq Ft ±

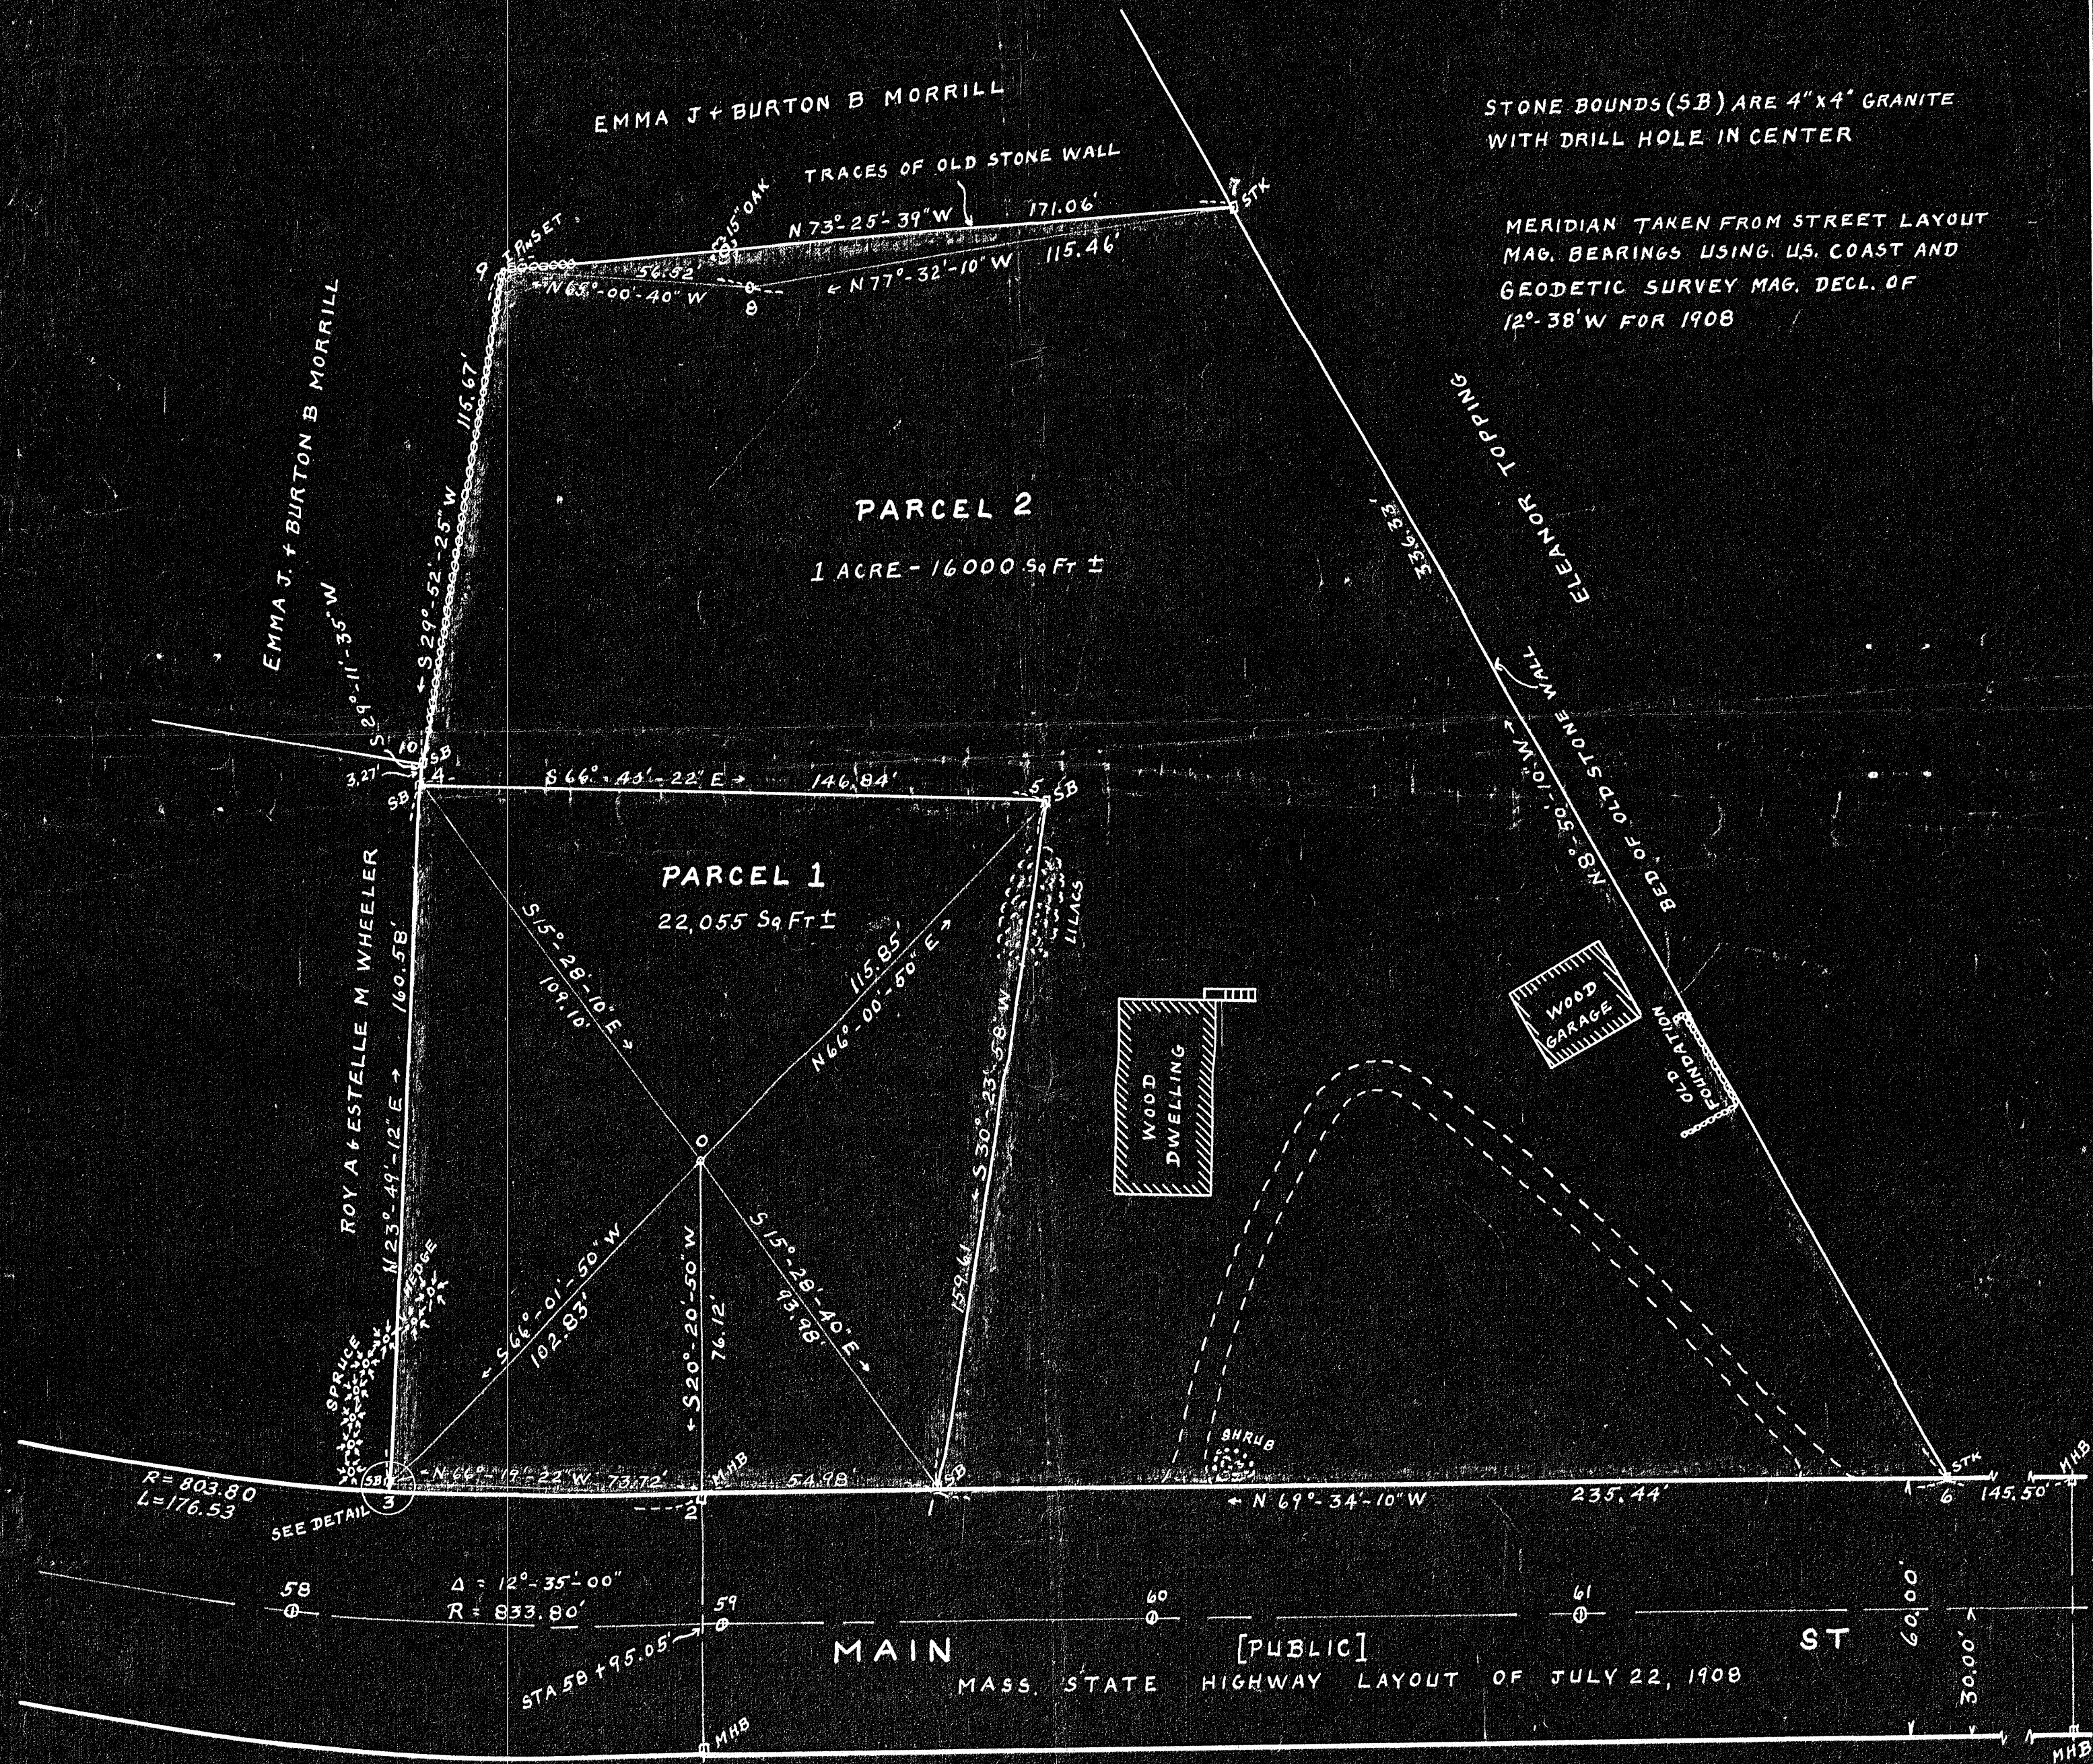

LAND IN FOXBOROUGH MASS  
BELONGING TO  
**ROBERT E DENISON**  
SCALE 1 INCH = 30 FEET  
AUG 8, 1951  
JOHN A WARREN, WRENTHAM, MASS.

Addition in orange as per letter filed Oct. 9, 1951.  
C.D.H. 10-12-51

I CERTIFY THAT THIS SURVEY WAS MADE IN ACCORDANCE WITH LAND COURT INSTRUCTIONS OF 1950 BETWEEN MAY 14, 1951 AND JULY 31, 1951  
AUG. 8, 1951  
*John A. Warren*  
SURVEYOR

MAY BE FILED  
10-1-51  
Date

23216

DEED PLAN

Order	.....
Drawn	.....
Witnessed	.....
Sub. by	.....
Inspected by	.....
Approved	.....