


23624A

Plan 23624A (dated April 8, 1952)

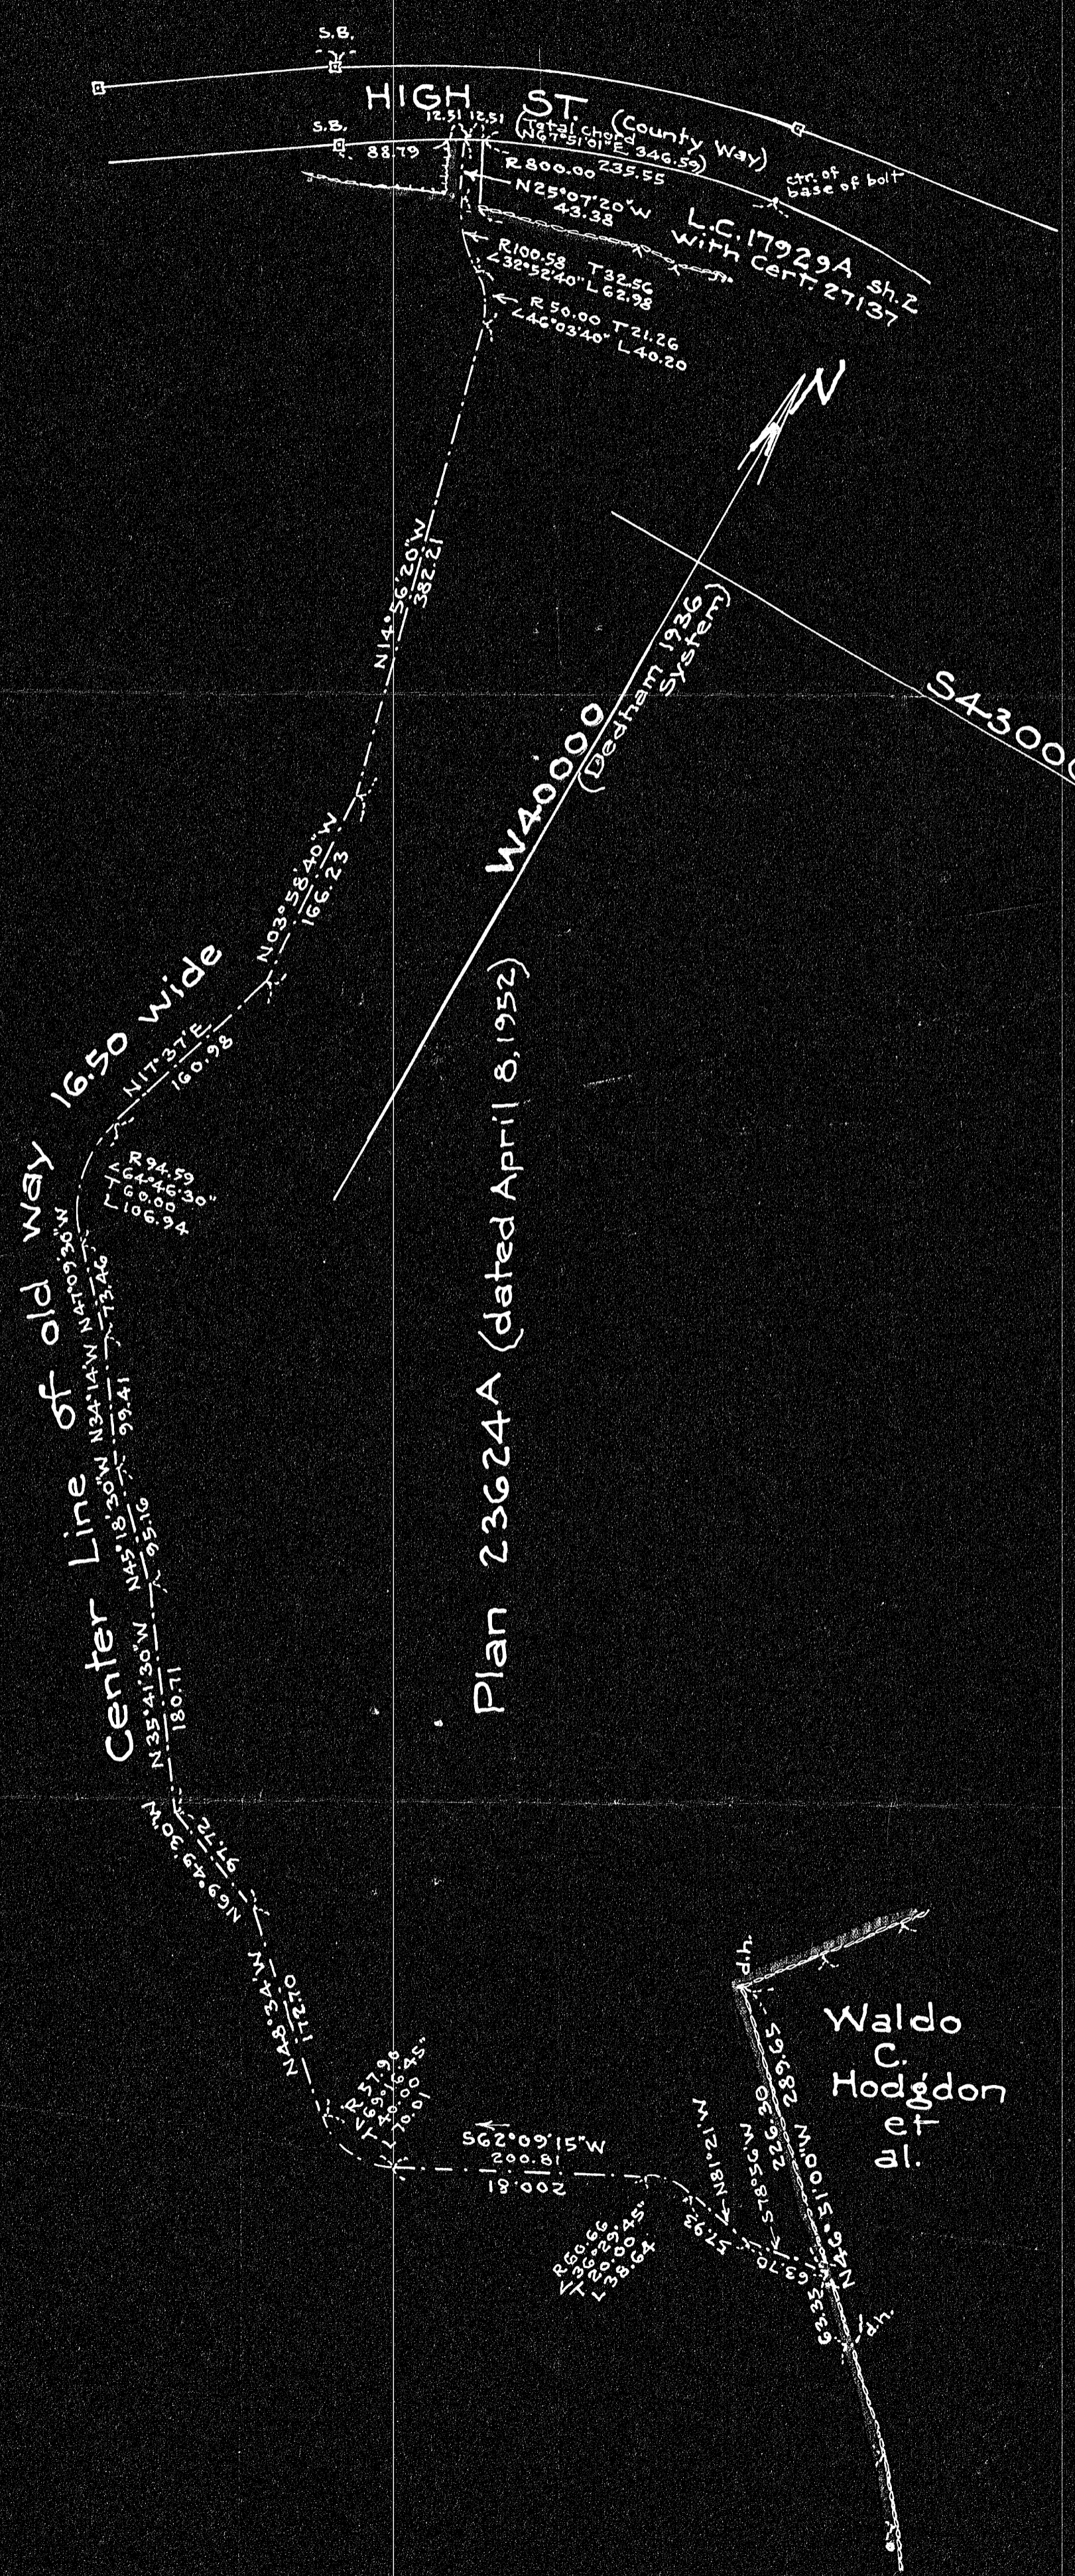

Plan 23624A (dated April 8, 1952)

23624<sup>A2</sup>

Land in

WESTWOOD, MASS.

Scale 1 inch = 100 feet E.W. Pilling  
September 18, 1952 Engineer

I certify that this plan was made in accordance with Land Court instructions of 1951


E.W. Pilling  
Civil Engineer

MAY BE FILED  
1952-53 L.T.S.  
Date By

DECREE PLAN  
Order  
Traverse Map 230  
Atlas  
Drawn by  
Math. by  
Inspected by  
Approved

23624A<sup>A2</sup>

23624A

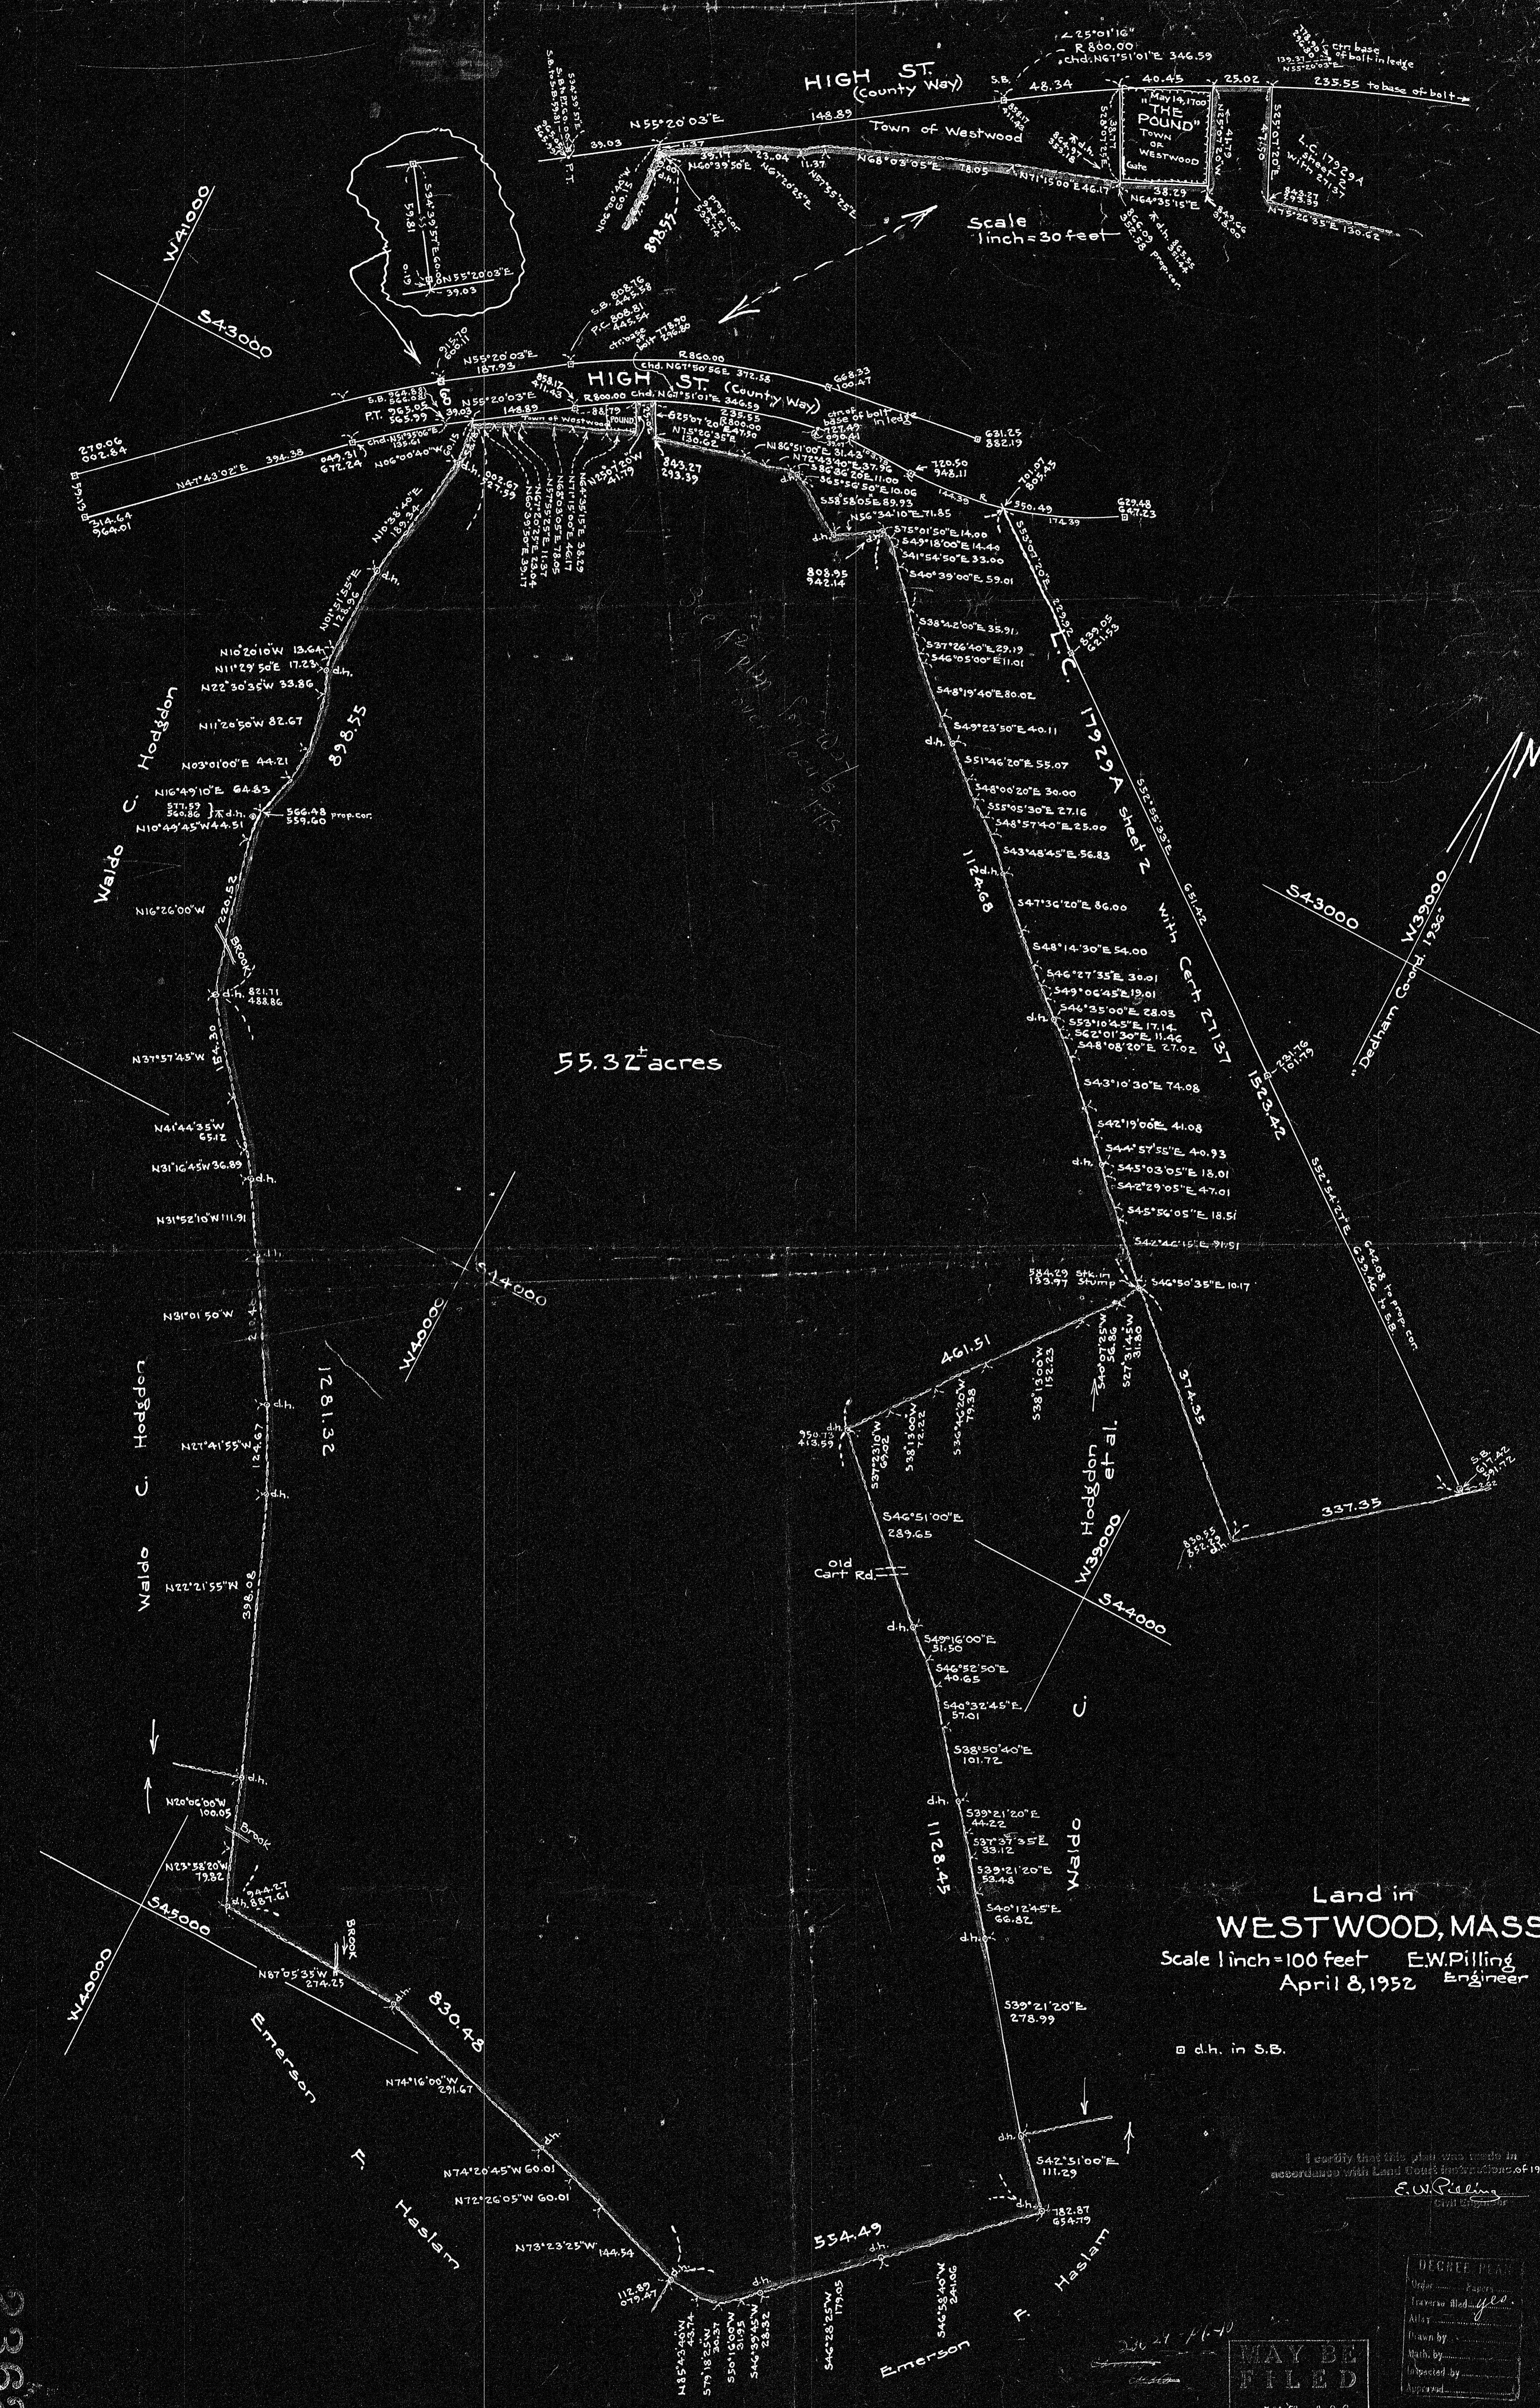

Land in  
**WESTWOOD, MASS.**  
 Scale 1 inch = 100 feet E.W. Pilling  
 April 8, 1952 Engineer

□ d.h. in S.B.

I certify that this plan was made in accordance with Land Court instructions of 1950  
 E.W. Pilling  
 Civil Engineer

DEGREE PLAN
Order _____
Transcript filed _____
Attest _____
Drawn by _____
Watched by _____
Inspected by _____
Approved _____

MAY BE FILED  
 Date 5-20-52 By R.C.C.

23624A

23624A