


24090A

PLAN OF LAND IN HOLBROOK, NORFOLK CO., MASS.

SCALE: 1" = 40'


DEC. 18, 1952

THE SCHUYLER CLAPP COMPANY
Civil Engineers & Surveyors
Braintree, Mass.

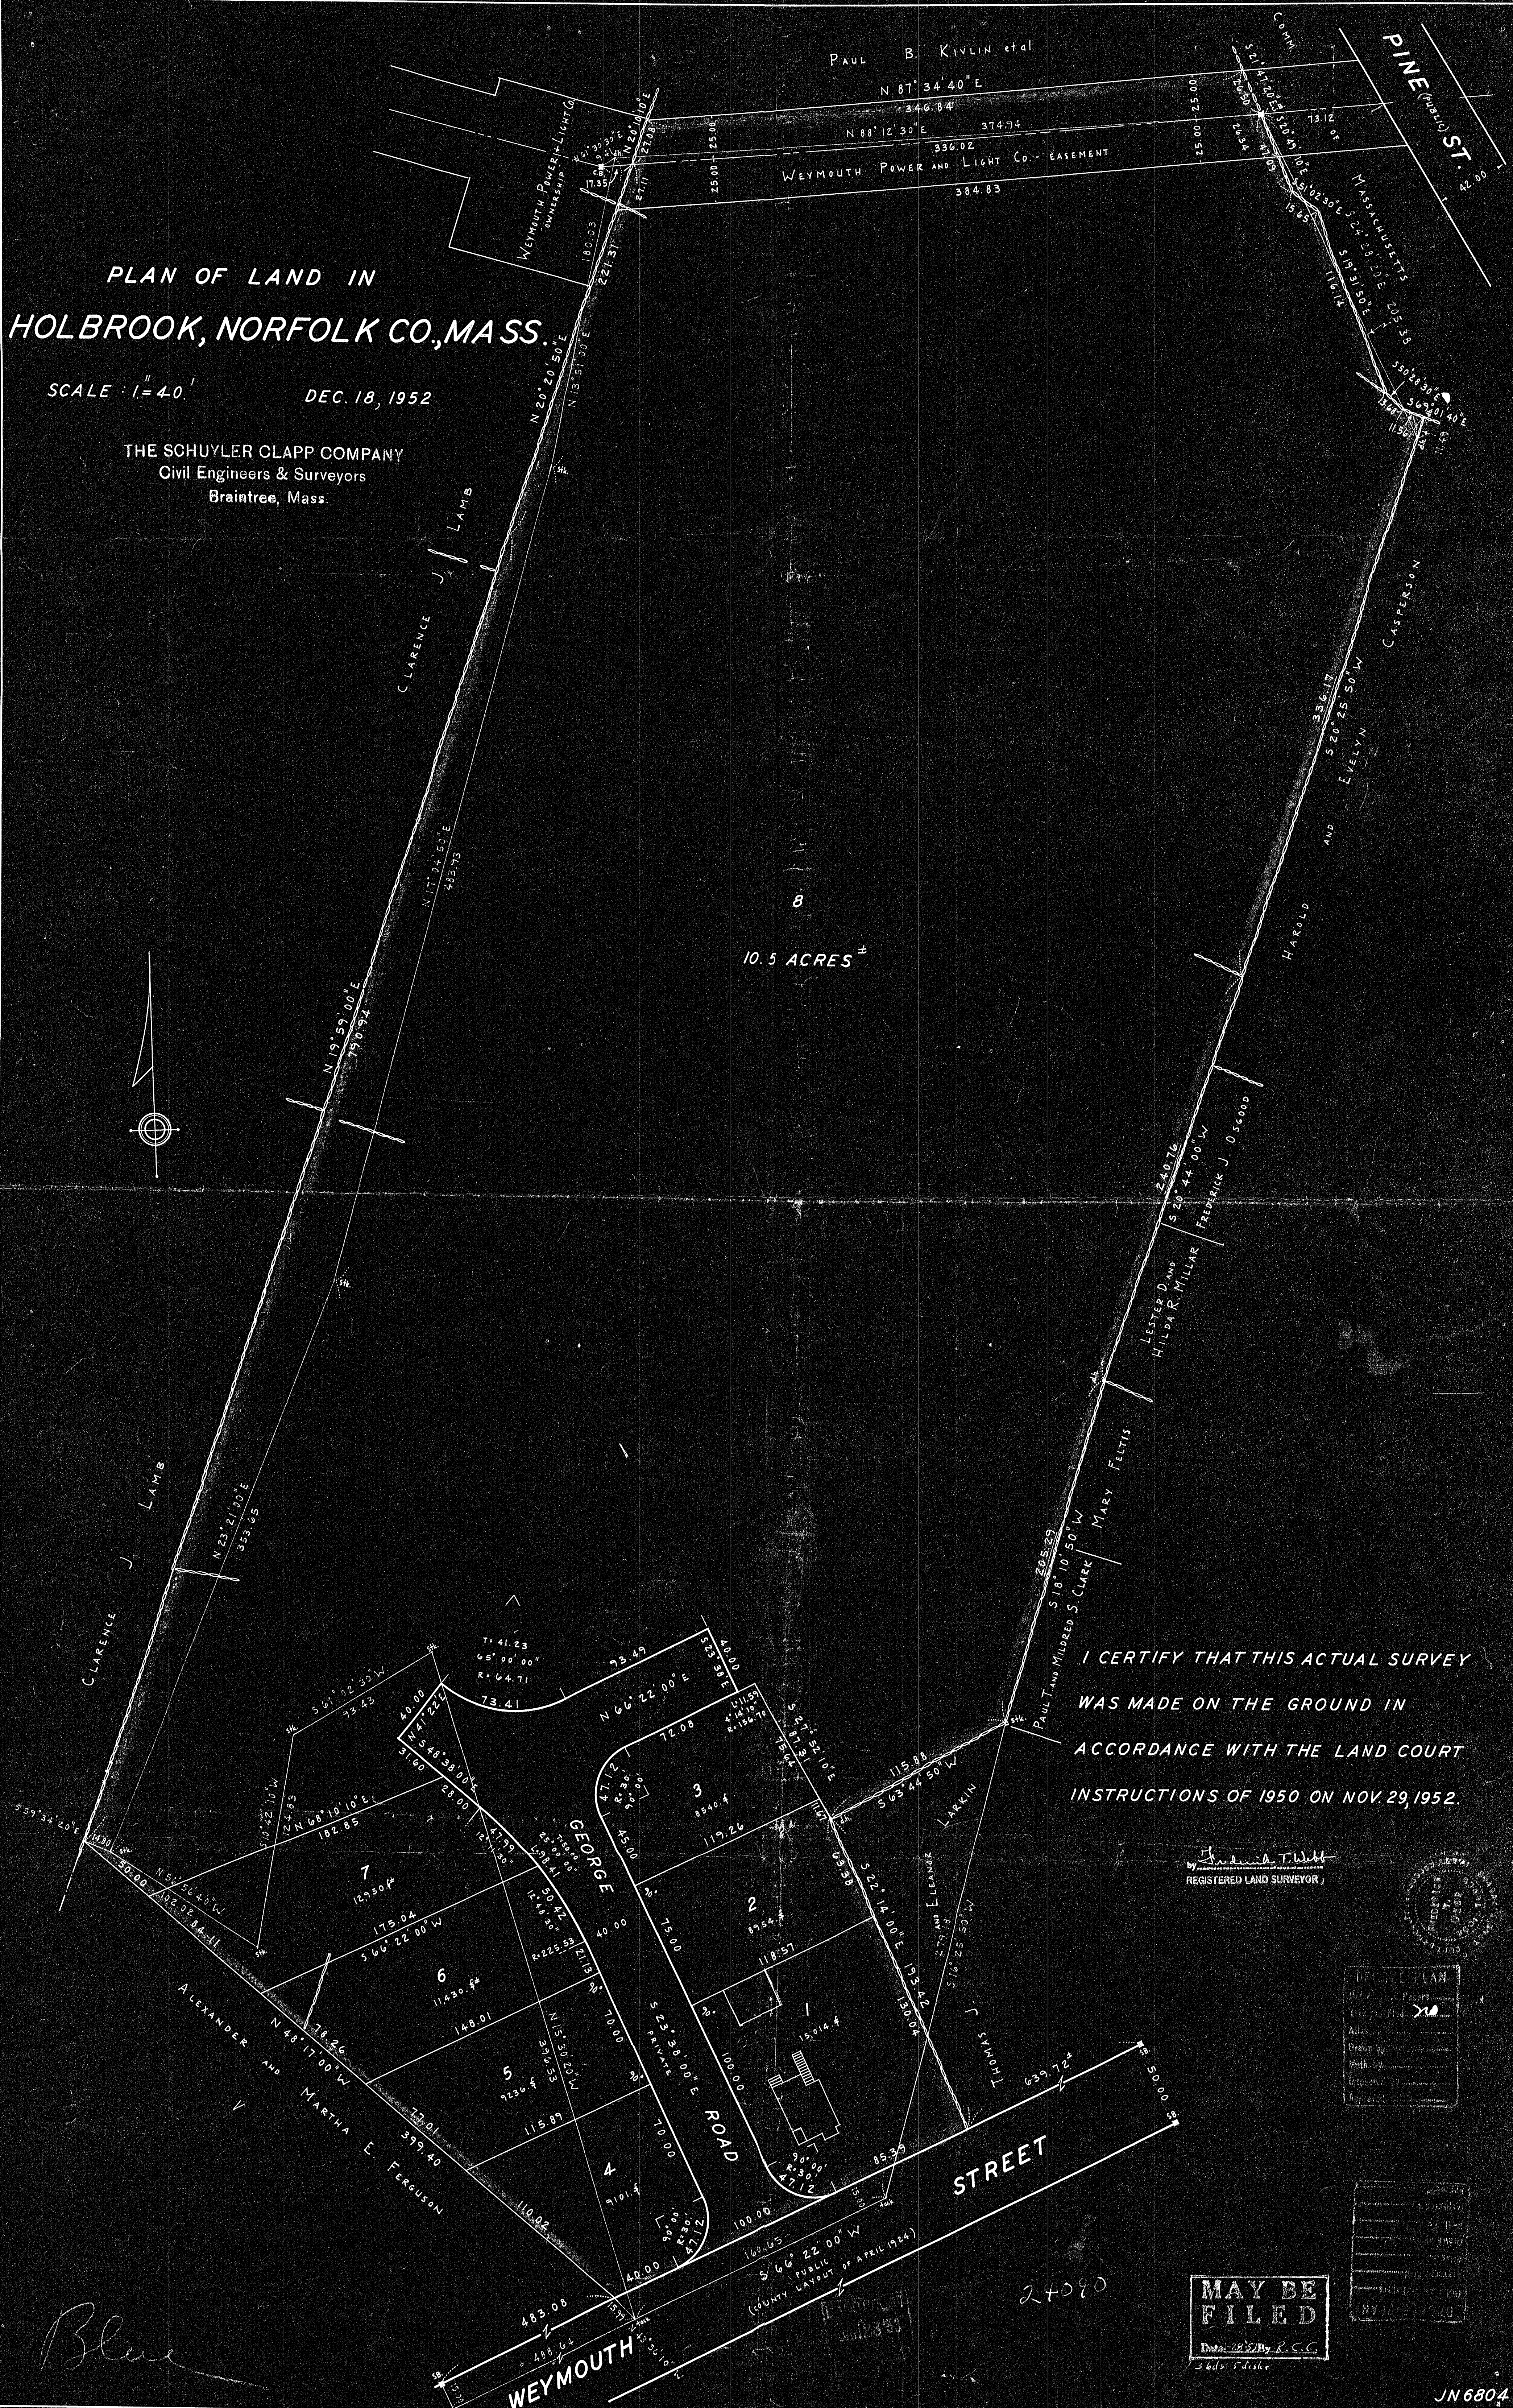


I CERTIFY THAT THIS ACTUAL SURVEY
WAS MADE ON THE GROUND IN
ACCORDANCE WITH THE LAND COURT
INSTRUCTIONS OF 1950 ON NOV. 29, 1952.

Frederick T. Hill
REGISTERED LAND SURVEYOR

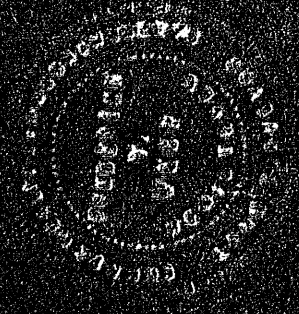

DEED PLAN	
Plat No. 24090A	
Page No. 1	
Drawn by	
Checked by	
Approved by	

**MAY BE
FILED**
DEC 22 1952
By R.C.C.
366 S. State St.

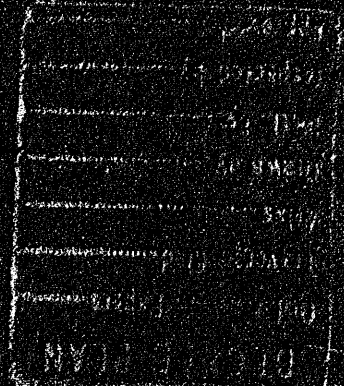

Blue

24090