
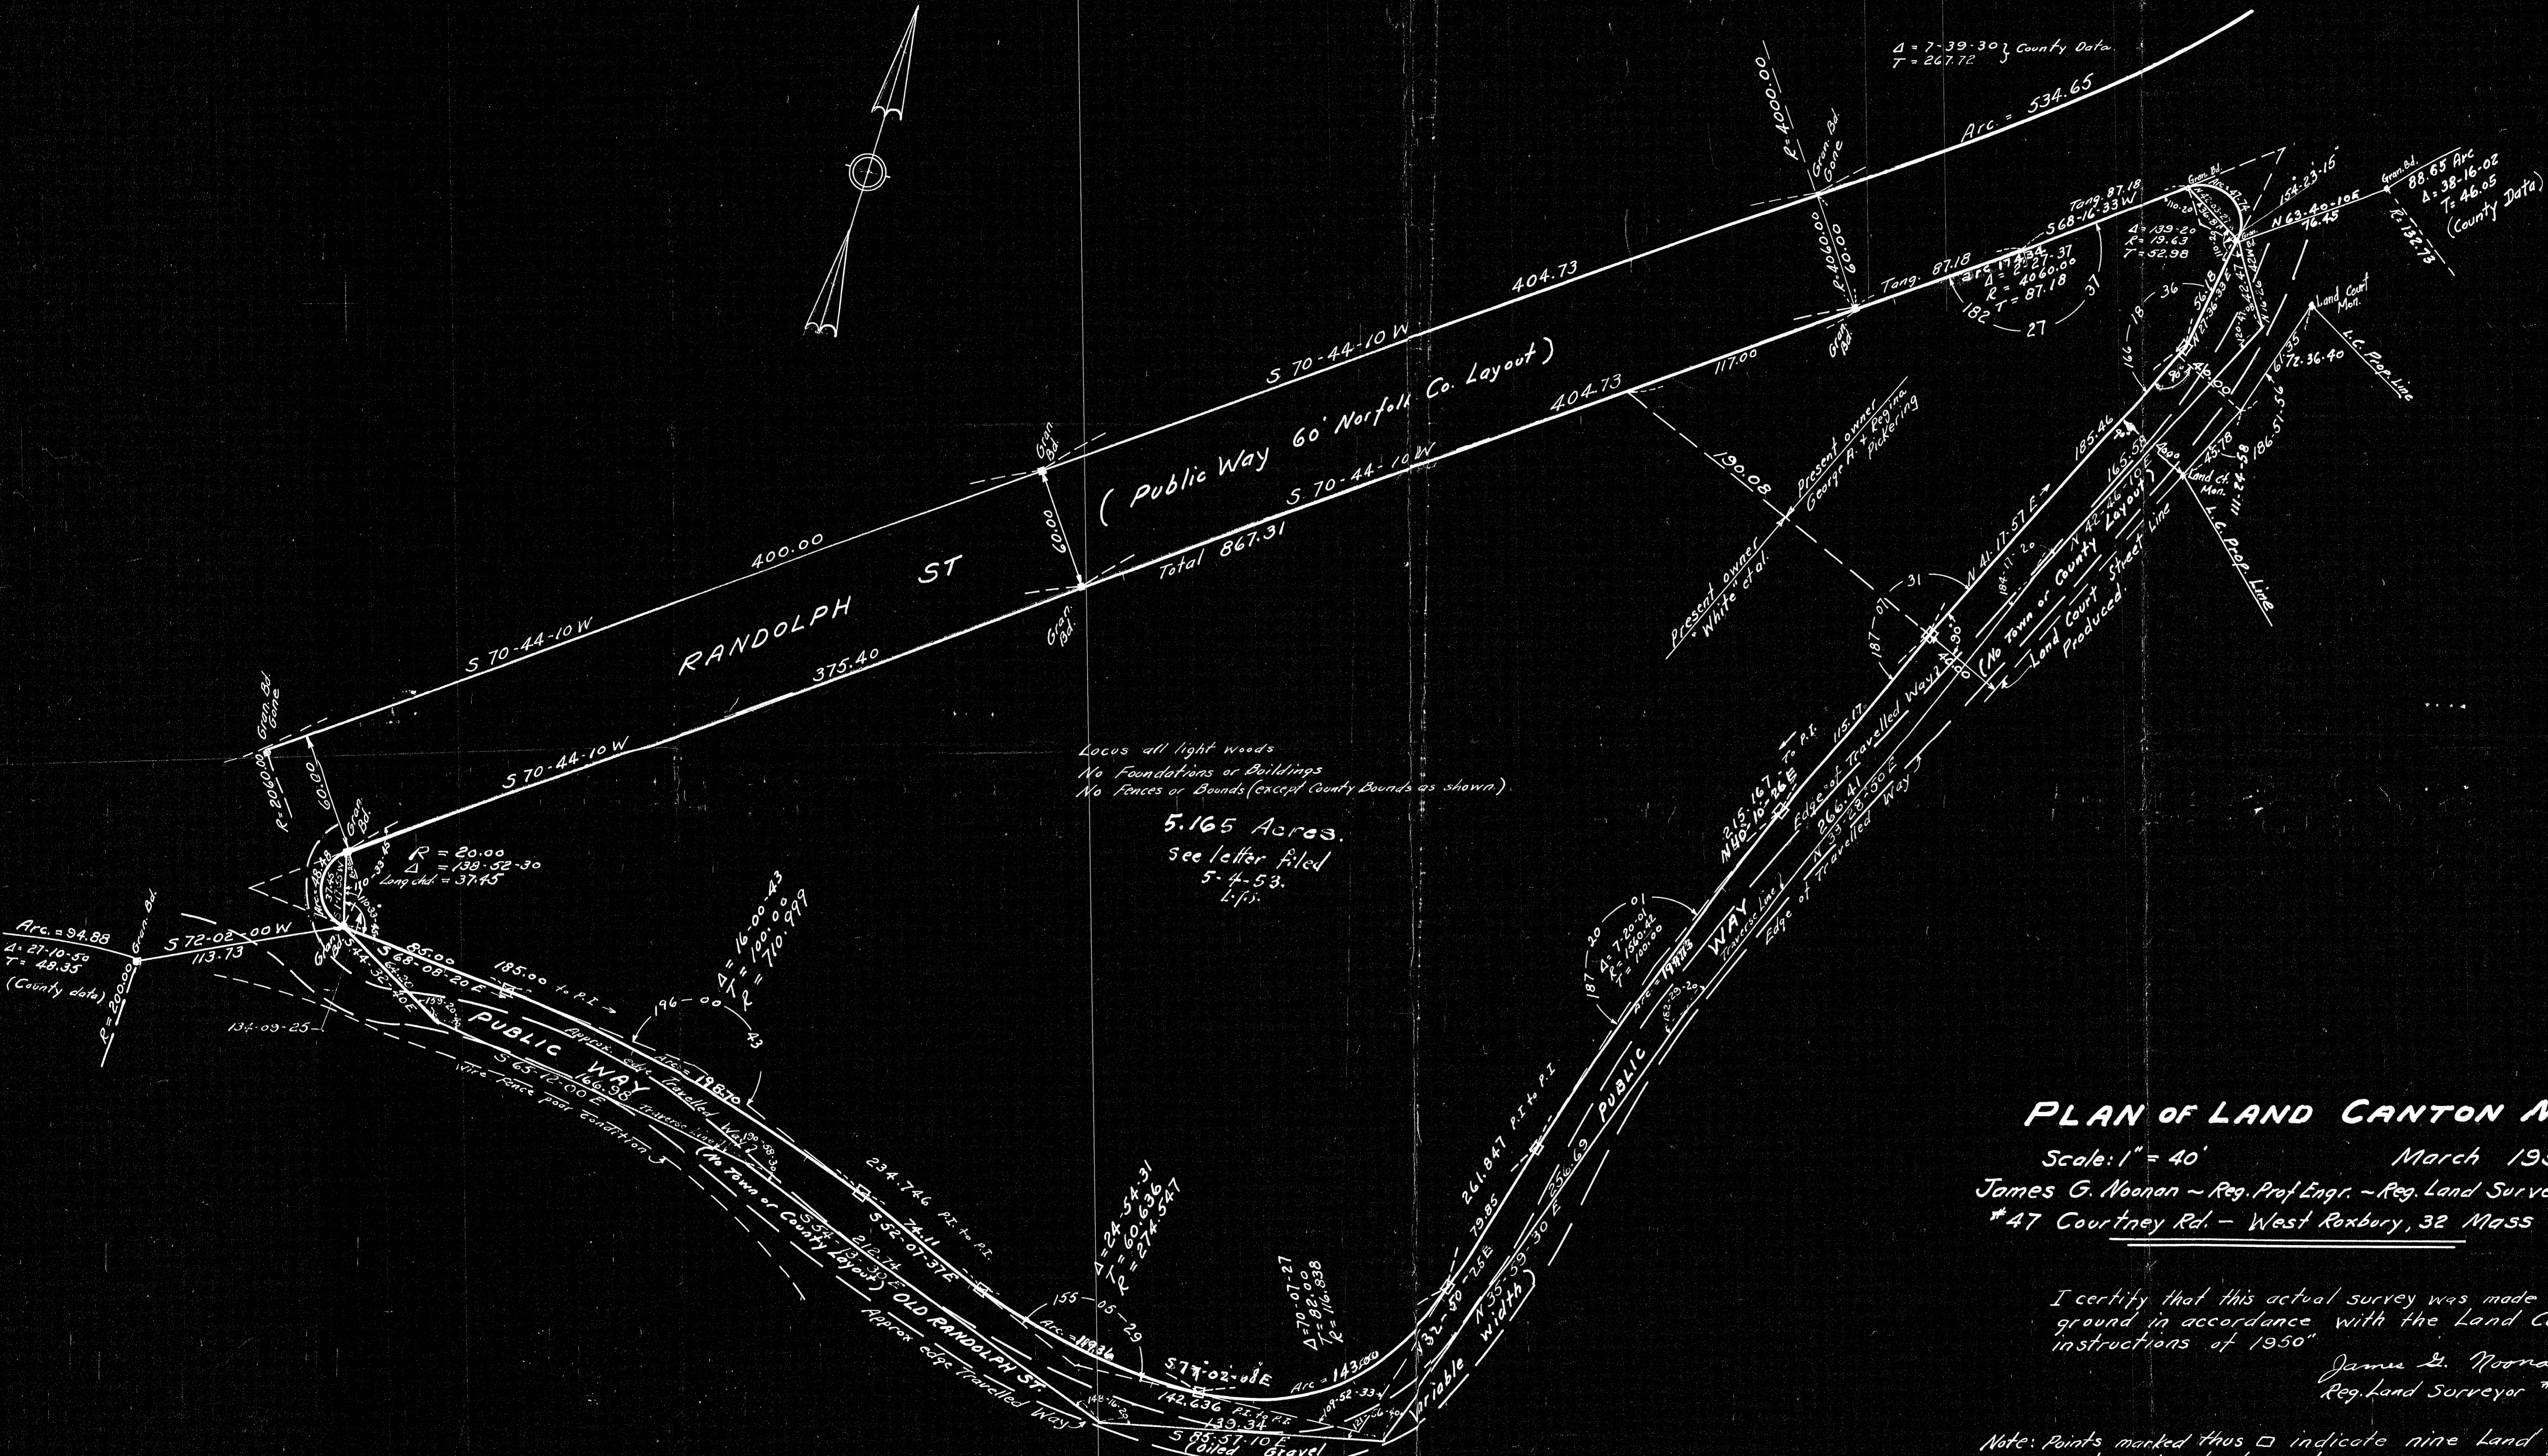


24269A

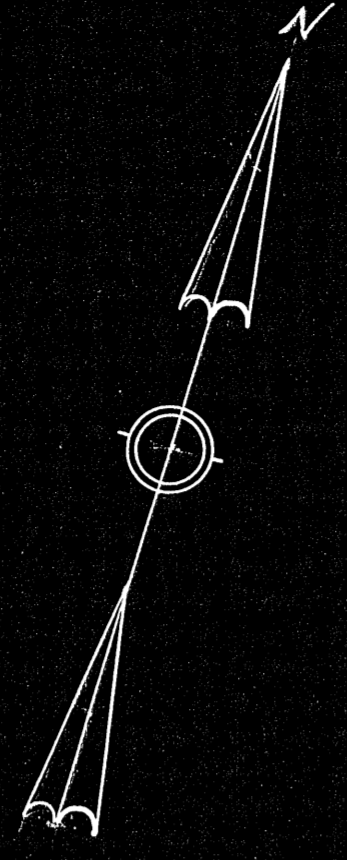

Locus all light woods
No Foundations or Buildings
No Fences or Bounds (except County Bounds as shown)

5.165 Acres
See letter filed
5-4-53
L.P.

PLAN OF LAND CANTON MASS

Scale: 1" = 40' March 1953
James G. Noonan ~ Reg. Prof. Engr. ~ Reg. Land Surveyor
#47 Courtney Rd. - West Roxbury, 32 Mass

I certify that this actual survey was made on the ground in accordance with the Land Court instructions of 1950

James G. Noonan
Reg. Land Surveyor #1304

Note: Points marked thus \square indicate nine Land Court Dists. to be set.

MAY BE FILED

24269

RECORD PLAN
Date: _____
Fees: \$ _____
By: _____
Title: _____
Map: _____
Scale: _____
City: _____

24269A