

243801

PLAN OF LAND IN HOLBROOK, NORFOLK CO., MASS.

SCALE: 1"=20' MAY 20, 1953.

THE SCHUYLER CLAPP COMPANY
Civil Engineers & Surveyors
Braintree, Mass.

I CERTIFY THAT THIS ACTUAL SURVEY WAS MADE
ON THE GROUND IN ACCORDANCE WITH THE LAND
COURT INSTRUCTIONS OF 1950, ON MAY 10, 1953.

by *Frederick T. Webb*
REGISTERED LAND SURVEYOR



MARY B. HAMILTON

FRANK P. JR. &
MARY S. HORTON

HARRY V. &
VIVIAN E. REID

TOWN OF
HOLBROOK

UNION (PUBLIC) STREET
(COUNTY LAYOUT OF NOV. 12, 1929)

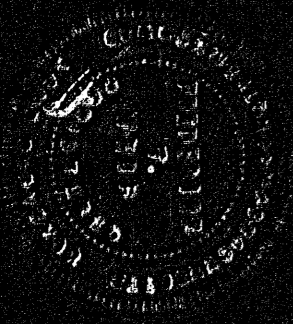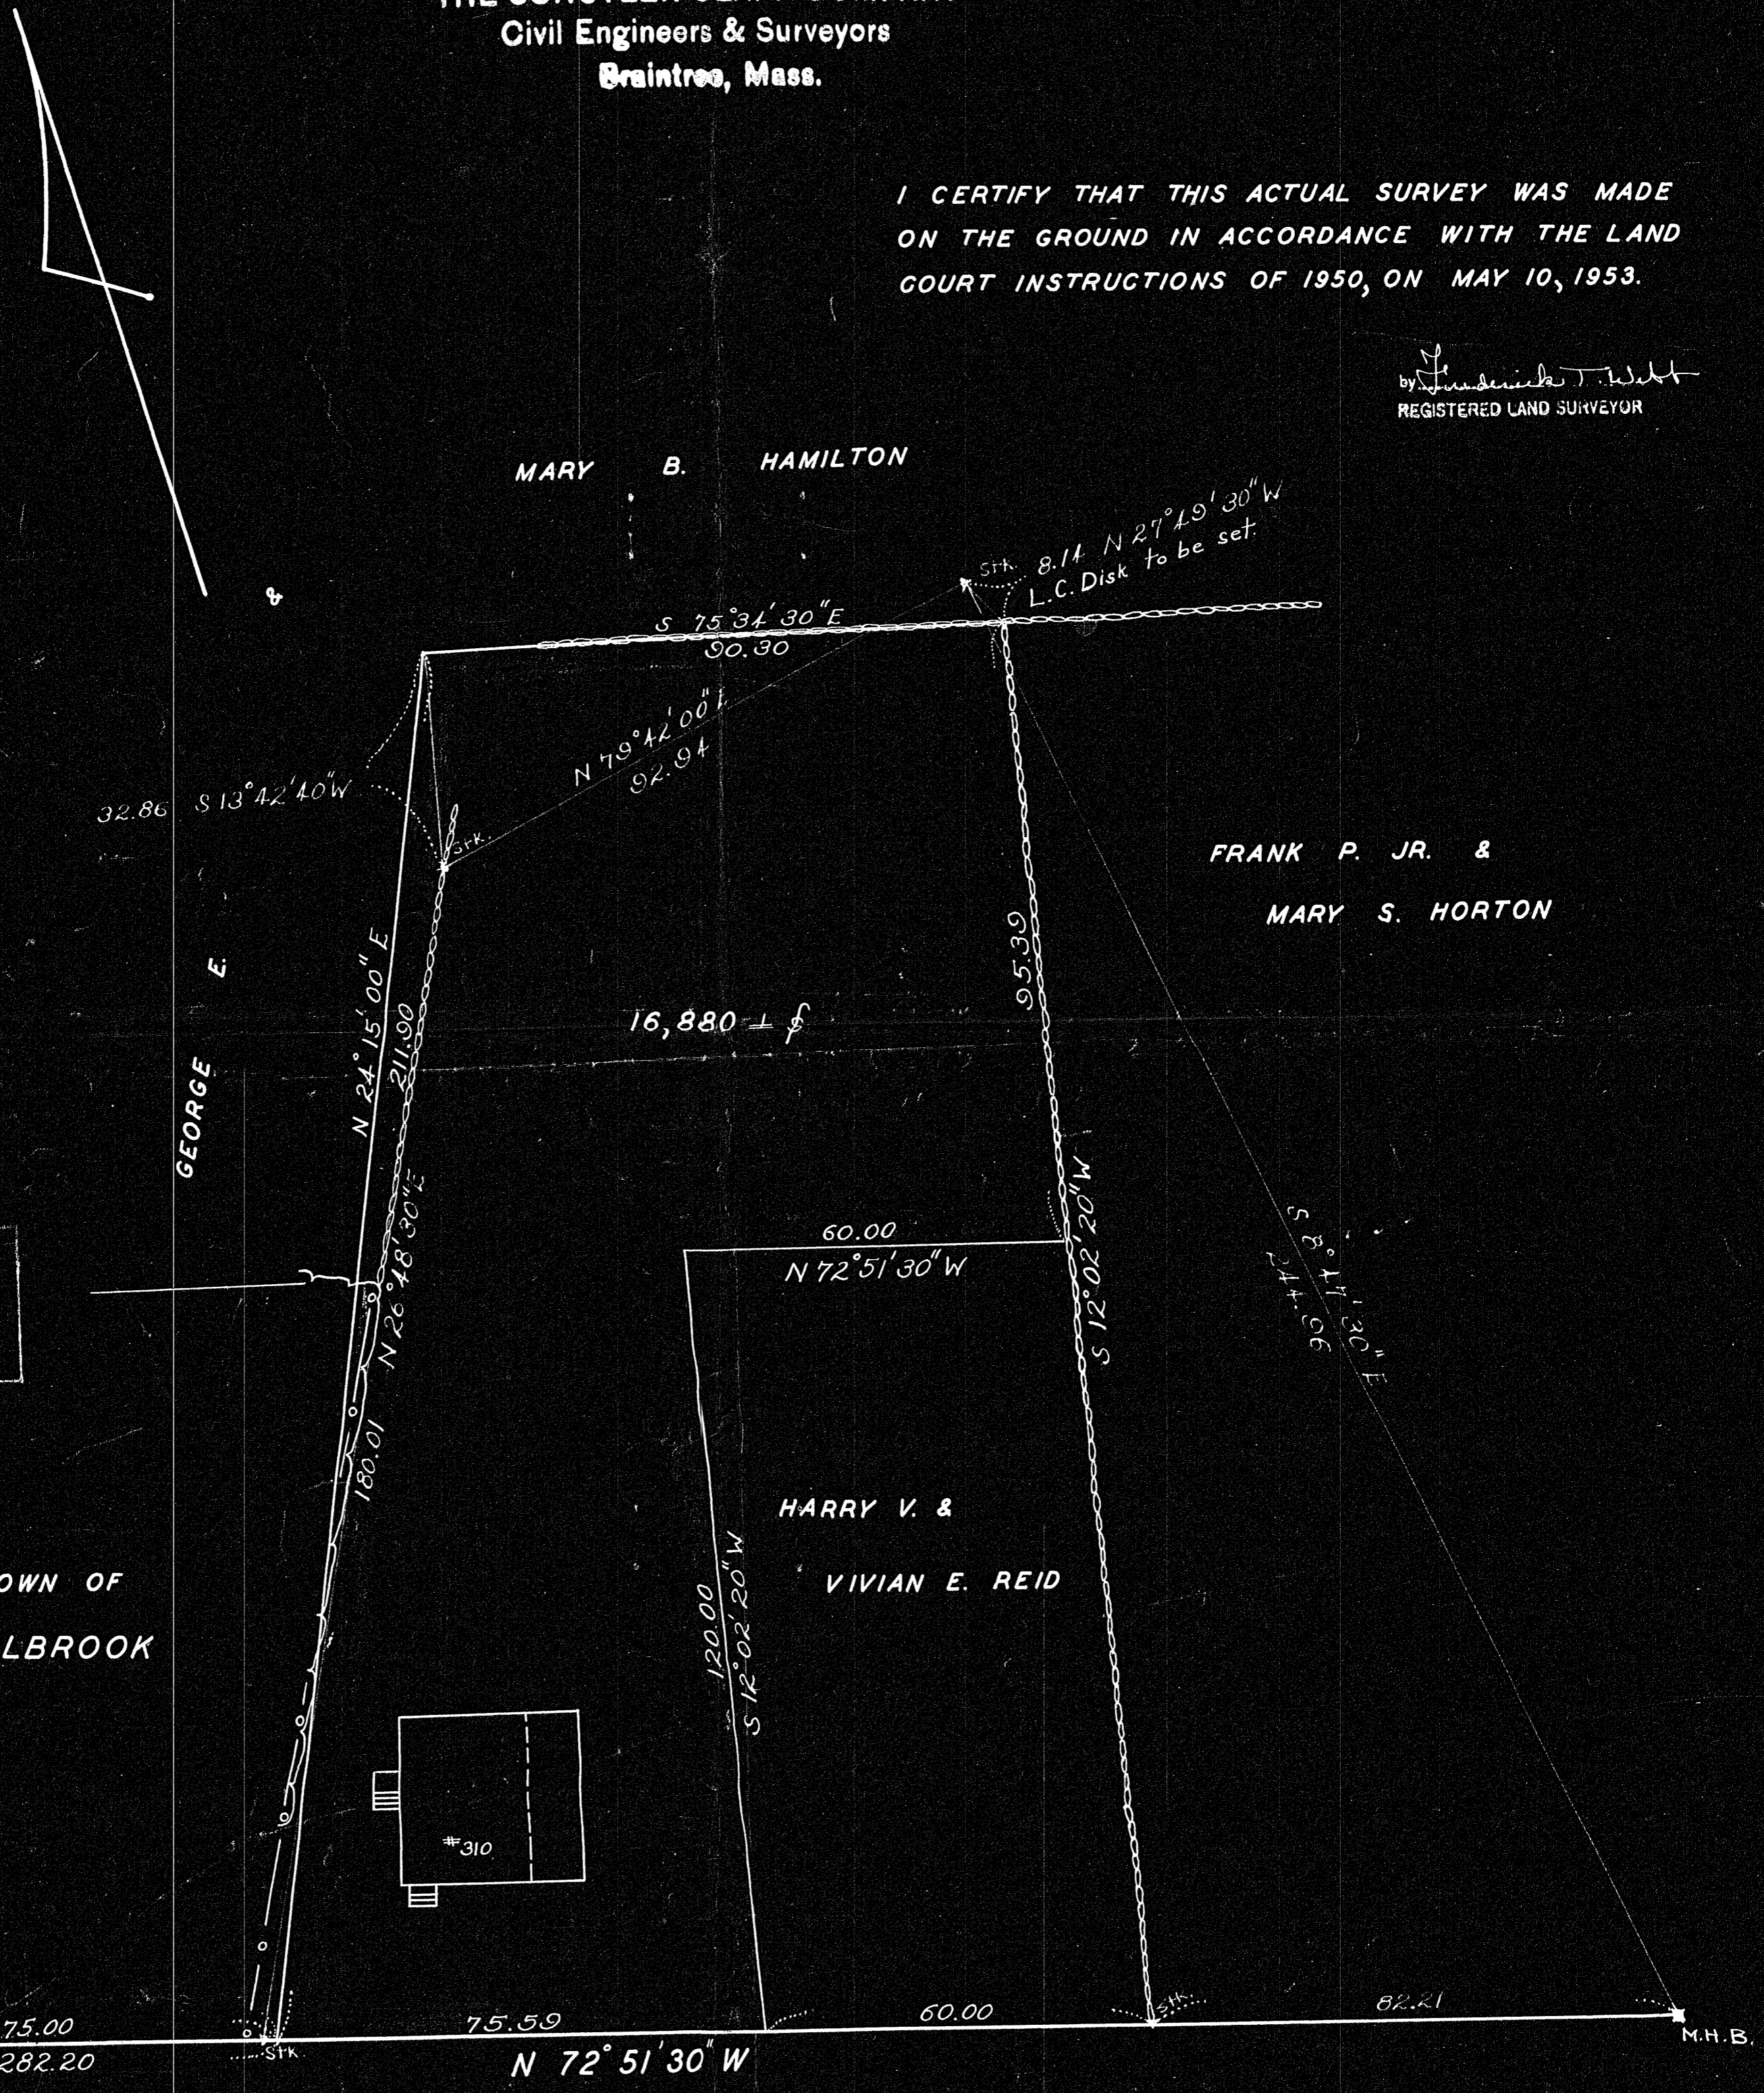

MAY BE
FILED
Date 6/19/53 By C.D.H.
f. Bd.

Drawn by	
Math. by	
Inspected by	
Approved by	

JN 7248

243801