


24481A

PLAN OF LAND IN  
(SOUTH) WEYMOUTH, MASS.

SCALE: 1" = 40'

JULY 7, 1953

RUSSELL H. WHITING, REGISTERED LAND SURVEYOR  
NORTH WEYMOUTH, MASS.

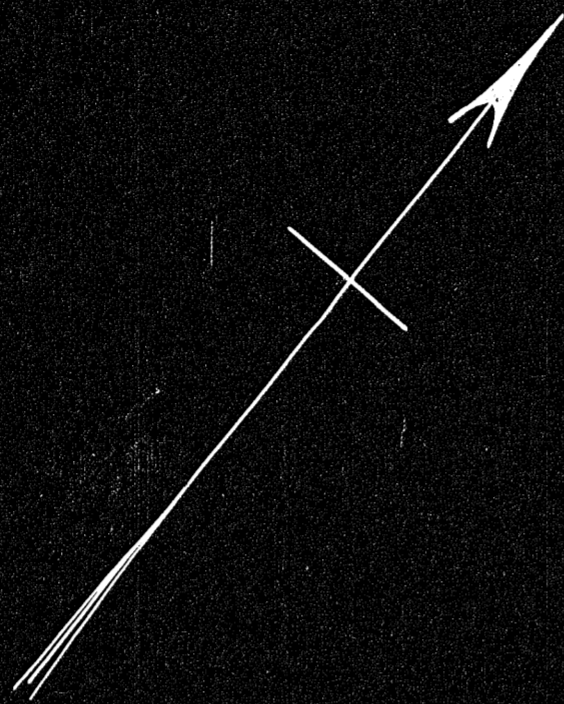

M. Angie Paine  
Alice H. Arnold

Walter P. Murray  
Bernice A. Murray  
Tenants by the Entirety

RIGHT OF WAY 12471 S.F.

Roy V. Nelson & Sons, Inc.

No. 487  
A  
42560 S.F.

Roy V. Nelson & Sons, Inc.

No. 493  
Richard J. Barry  
Mary C. Barry  
Tenants by the Entirety

NELSON ROAD (PRIVATE)

ANGLE	DEFLECTION ANGLE	AZIMUTH	DISTANCE	+ SINE	- SINE	+ COSINE	- COSINE
		180° 00' 00"	457.07				457.07
89° 23' 20"	90° 36' 40"	270° 36' 40"	103.00		102.99	1.10	
88° 06' 30"	91° 53' 30"	2° 30' 10"	458.50	20.02		458.06	
91° 03' 40"	88° 56' 20"	91° 26' 30"	83.00	82.97			2.09
91° 26' 30"	88° 33' 30"	180° 00' 00"					
360° 00' 00"				102.99	102.99	459.16	459.16

MAY BE FILED  
2-5-53  
Date

# 22481  
pk-61

RECORD PLAN  
Filed  
Date  
Drawn by  
Checked by  
Approved by

I CERTIFY THAT THIS ACTUAL SURVEY WAS MADE ON THE GROUND IN JULY 1953 IN ACCORDANCE WITH THE LAND COURT INSTRUCTIONS OF 1950

DATE: July 7, 1953

Russell H. Whiting SURVEYOR

24481A