
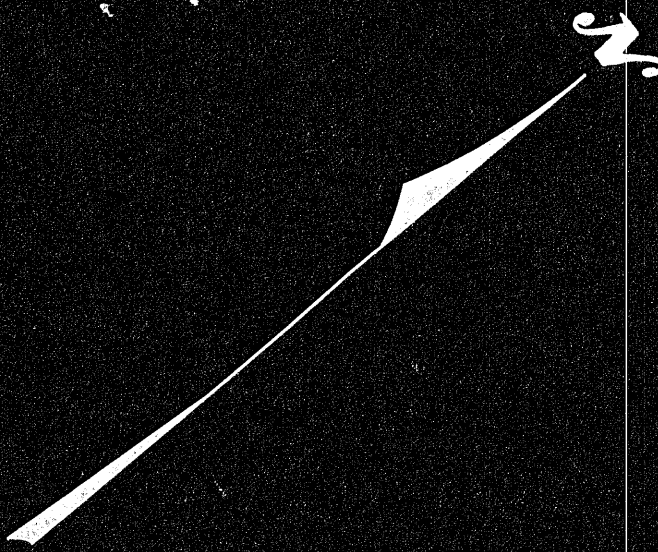


702972
769973

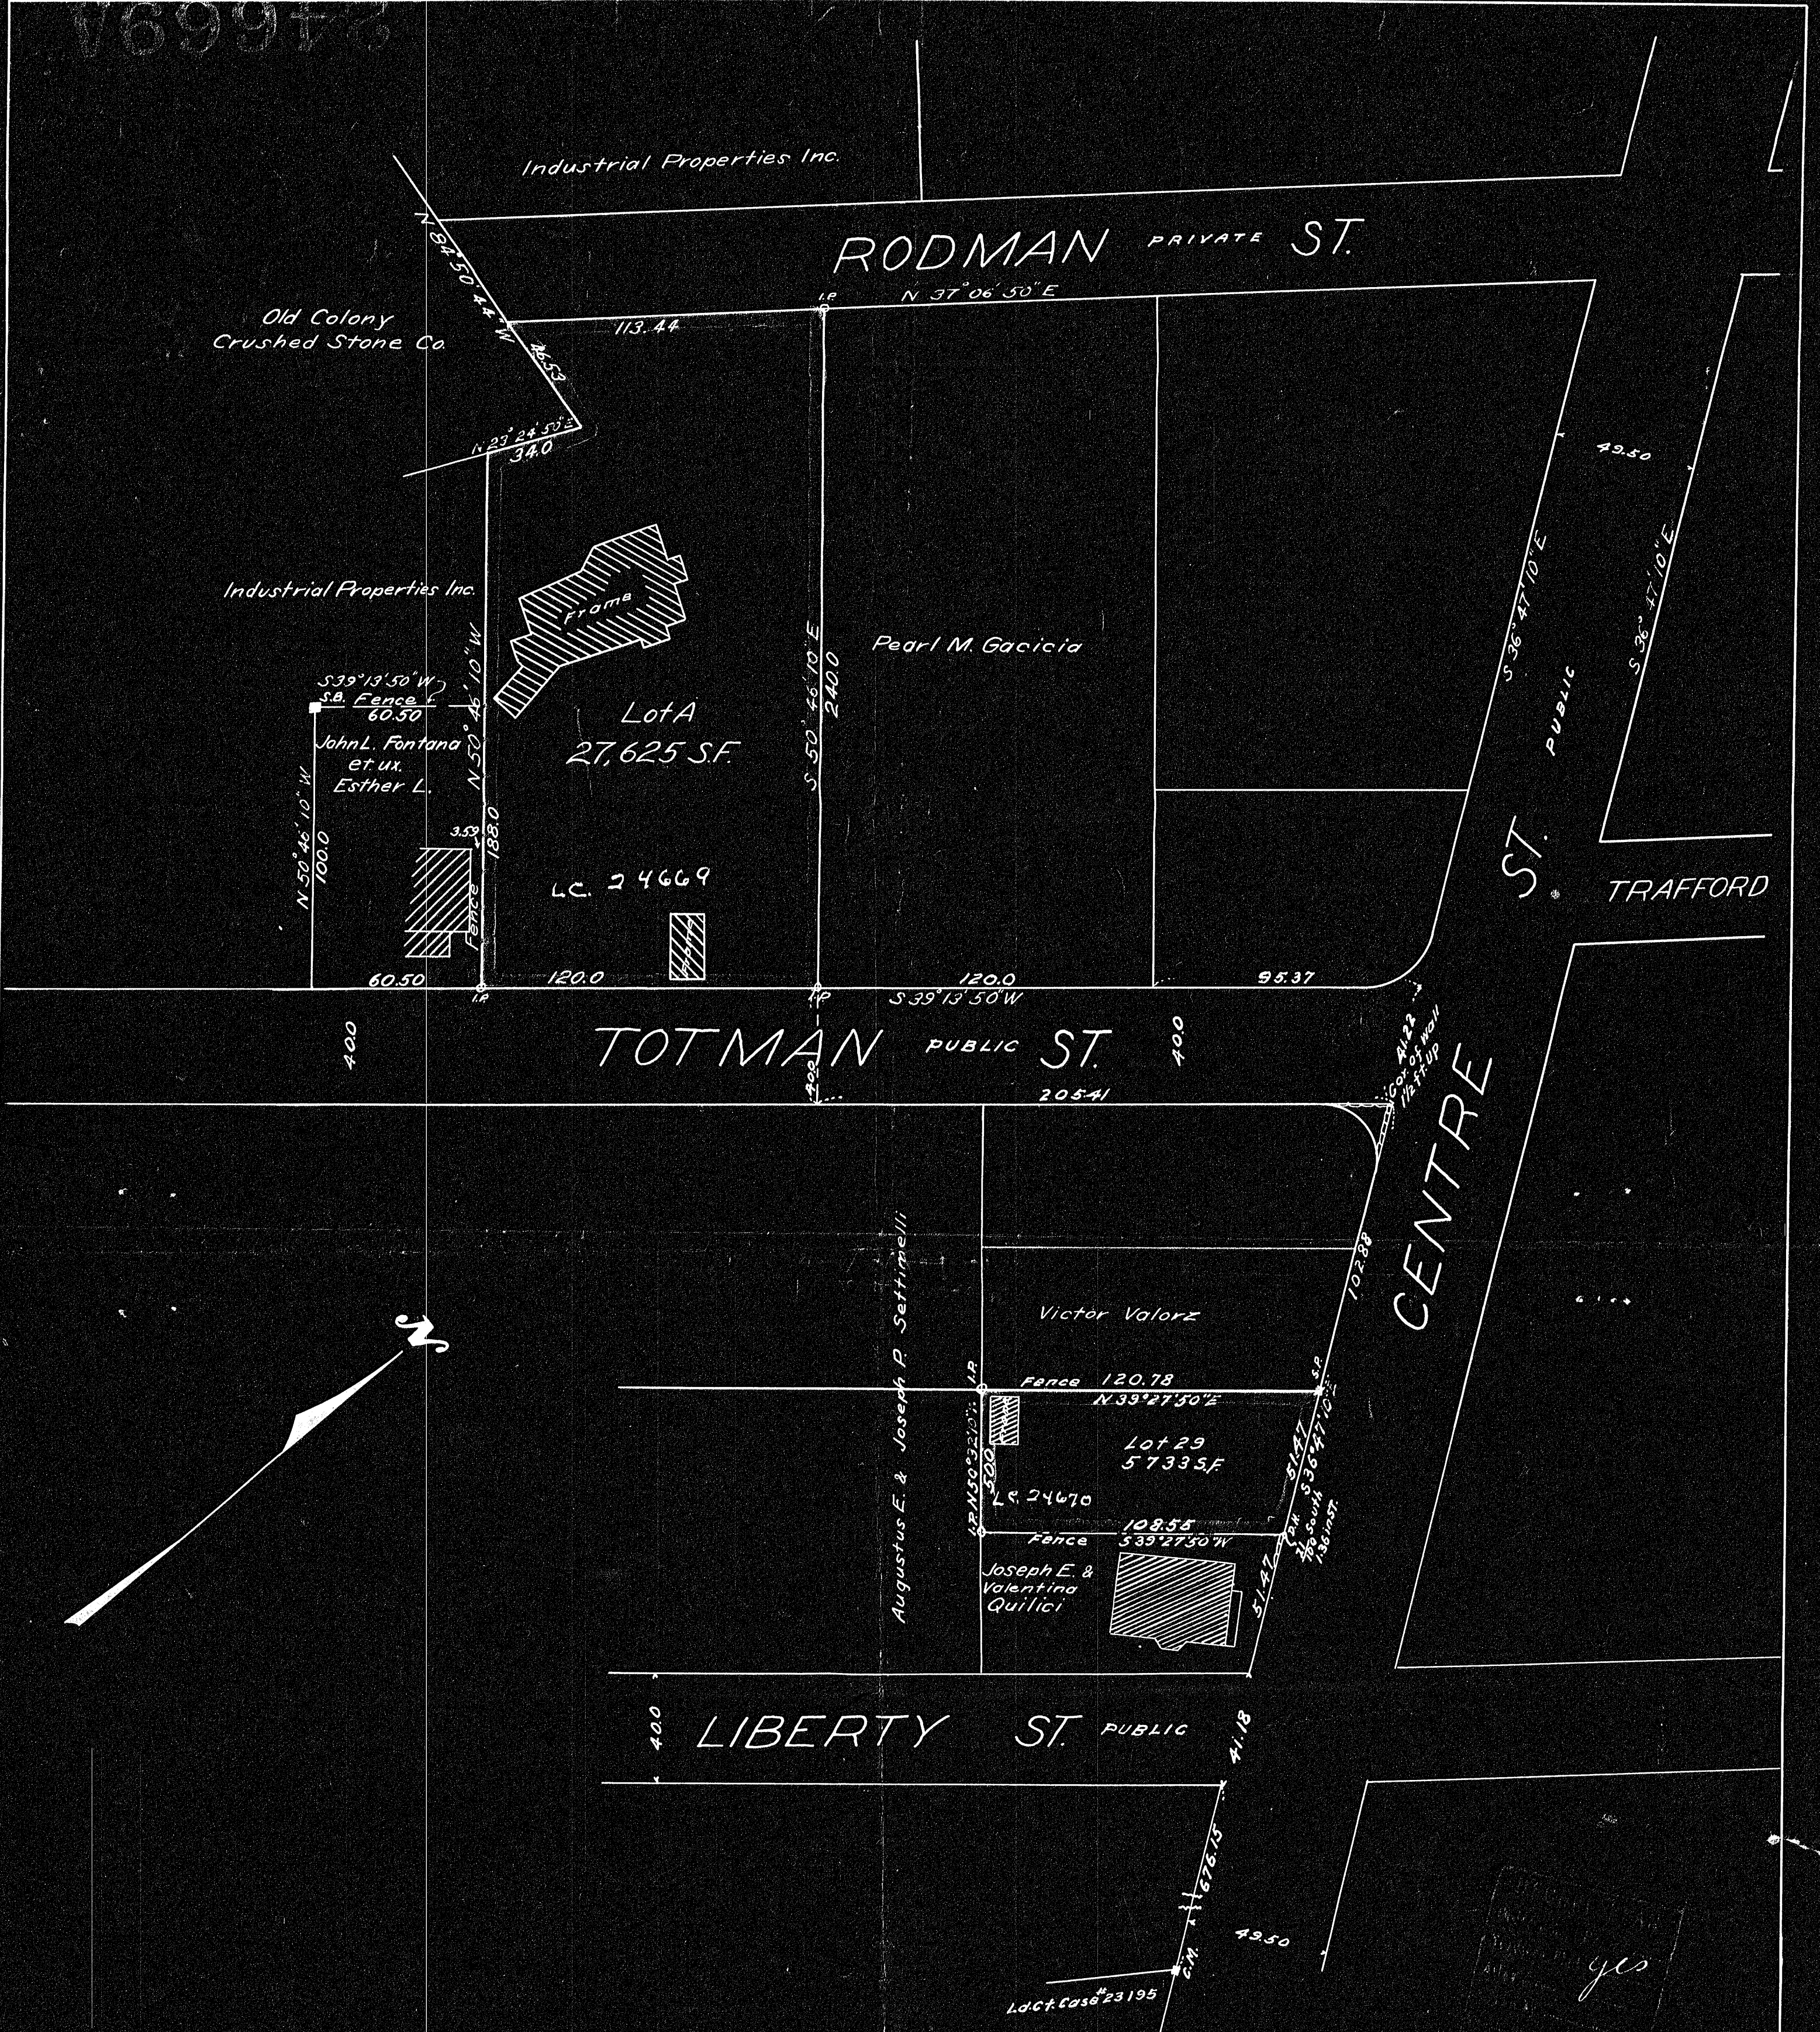

Plan of Land in Quincy, Mass.
 Scale 40 feet to an inch
 Aug. 25, 1953
 Ernest W. Branch Inc., Civil Eng's.
 11 Adams Building, Quincy

I certify that this actual survey was made
 on the ground in accordance with Land Court
 instructions of 1950, on July 24, 1953

Aug. 25, 1953 Robert S. Booth Engineer

APPROVAL UNDER SUBDIVISION
 CONTROL LAW NOT REQUIRED.
 PLANNING BOARD
 William G. Farrar
 WILLIAM G. FARRAR, DIRECTOR OF PLANNING
 OCTOBER 26, 1953

24669
 24670

**MAY BE
 FILED**
 11-19-53
 Date By

PL 9 B

24669A
 24670A