
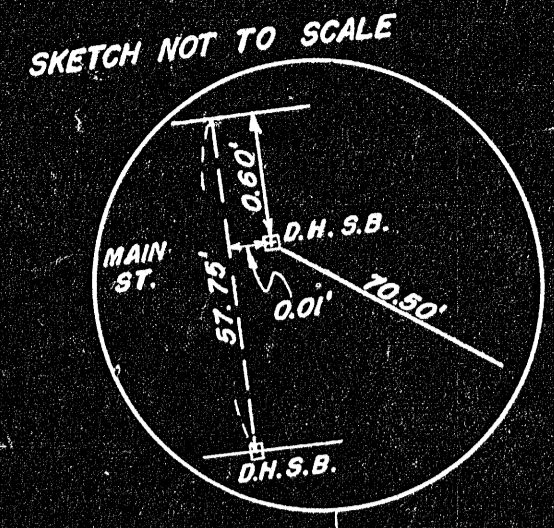
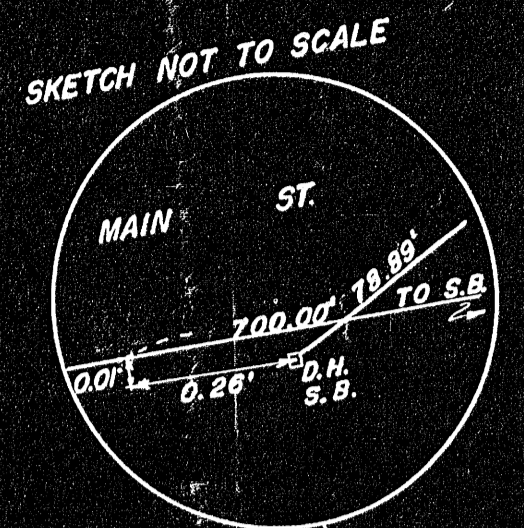


ASPTAS

ASPTAS

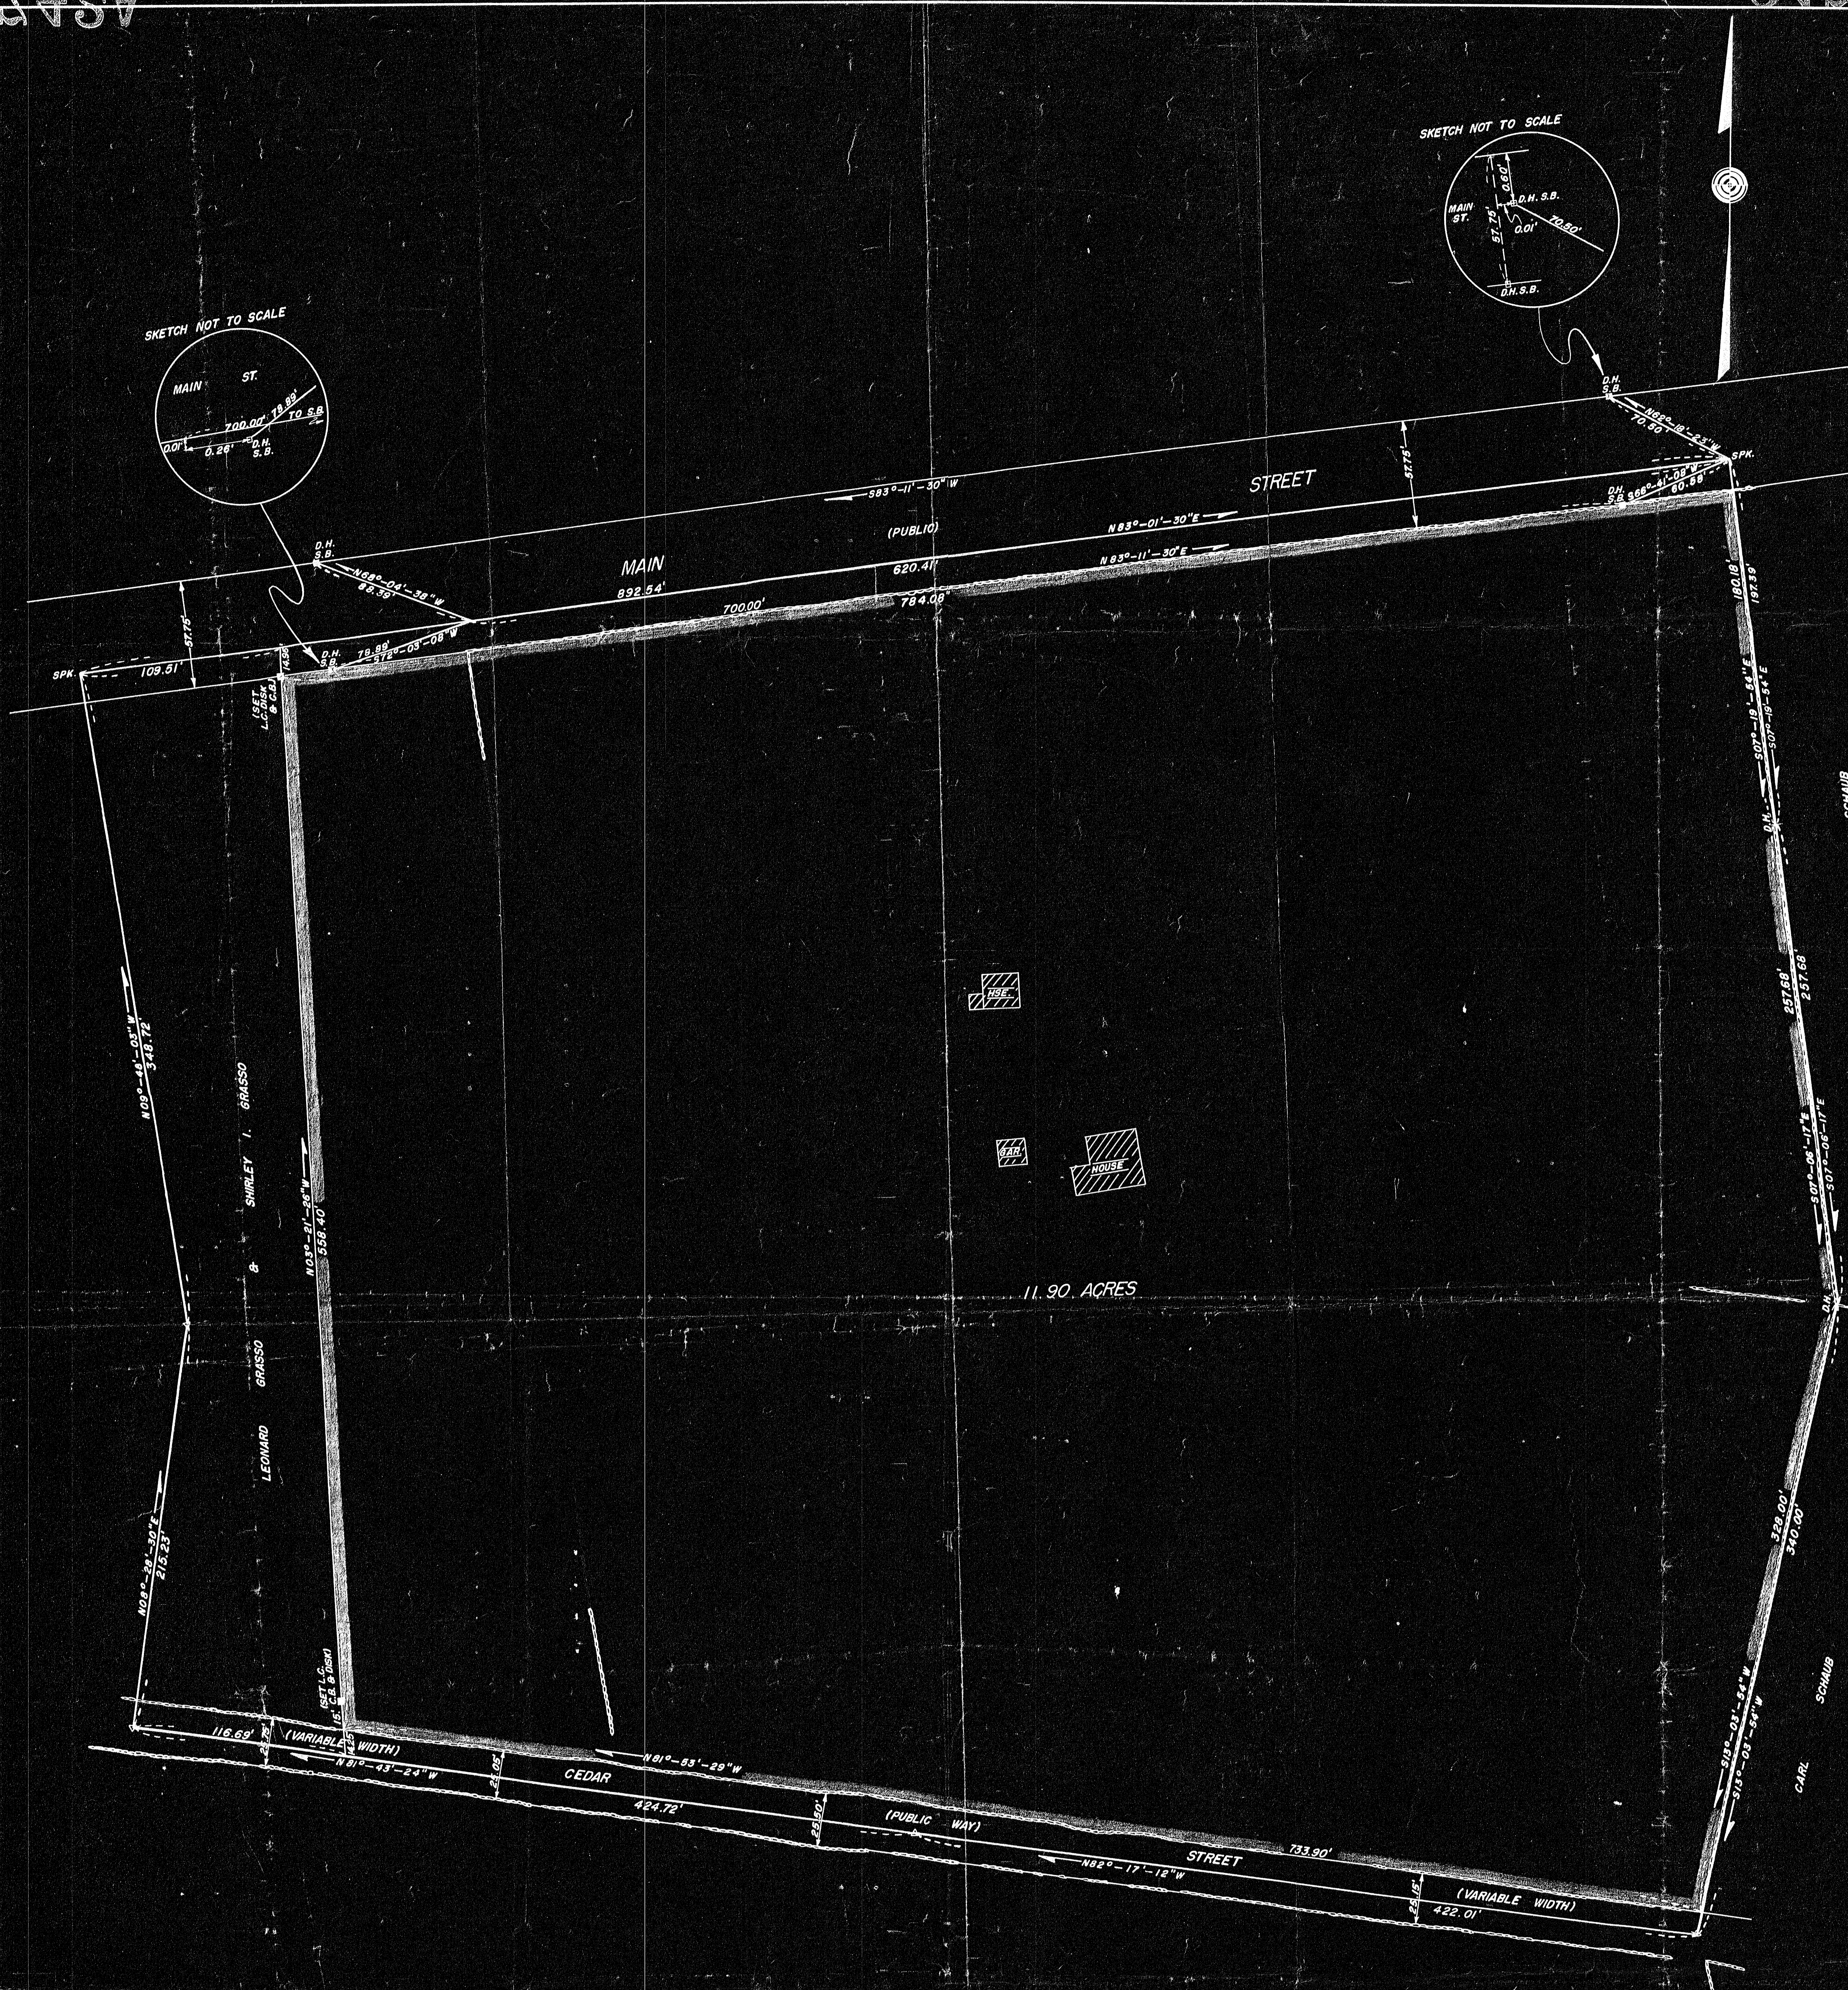


PLAN OF LAND IN MILLIS, MASS.

OWNED BY: BENNETT R. GENERAZIO & ROSE GENERAZIO

APPROVAL UNDER THE SUB-DIVISION CONTROL  
LAW NOT REQUIRED  
TOWN OF MILLIS PLANNING BOARD.

*Charles S. Dukalen*  
DATE: Nov. 30, 1953

SCALE: 1" = 40'

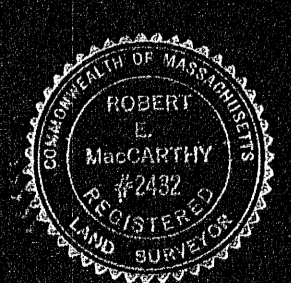

NOV. 27, 1953

SURVEY BY: MAC CARTHY ENGINEERING SERVICE INC.  
NATICK, MASS.

SECRET  
Noted by \_\_\_\_\_  
Checked by \_\_\_\_\_  
Approved by \_\_\_\_\_  
Date \_\_\_\_\_

MAY 11 1954  
RECORDED  
24742  
PL 13

I CERTIFY THAT THIS ACTUAL SURVEY WAS MADE ON THE GROUND IN ACCORDANCE WITH LAND COURT INSTRUCTIONS OF 1950 BETWEEN 10-26-53 & 11-11-53.

DATE: 12-5-53  
James H. Lynn  
20 WASHINGTON ST. NATICK, MASS.

ASPTAS

ASPTAS