


PLAN OF LAND IN  
HOLBROOK, NORFOLK CO., MASS.

SCALE: 1" = 20'

JAN. 12, 1954

THE SCHUYLER CLAPP CO.  
BRAintree, MASS.

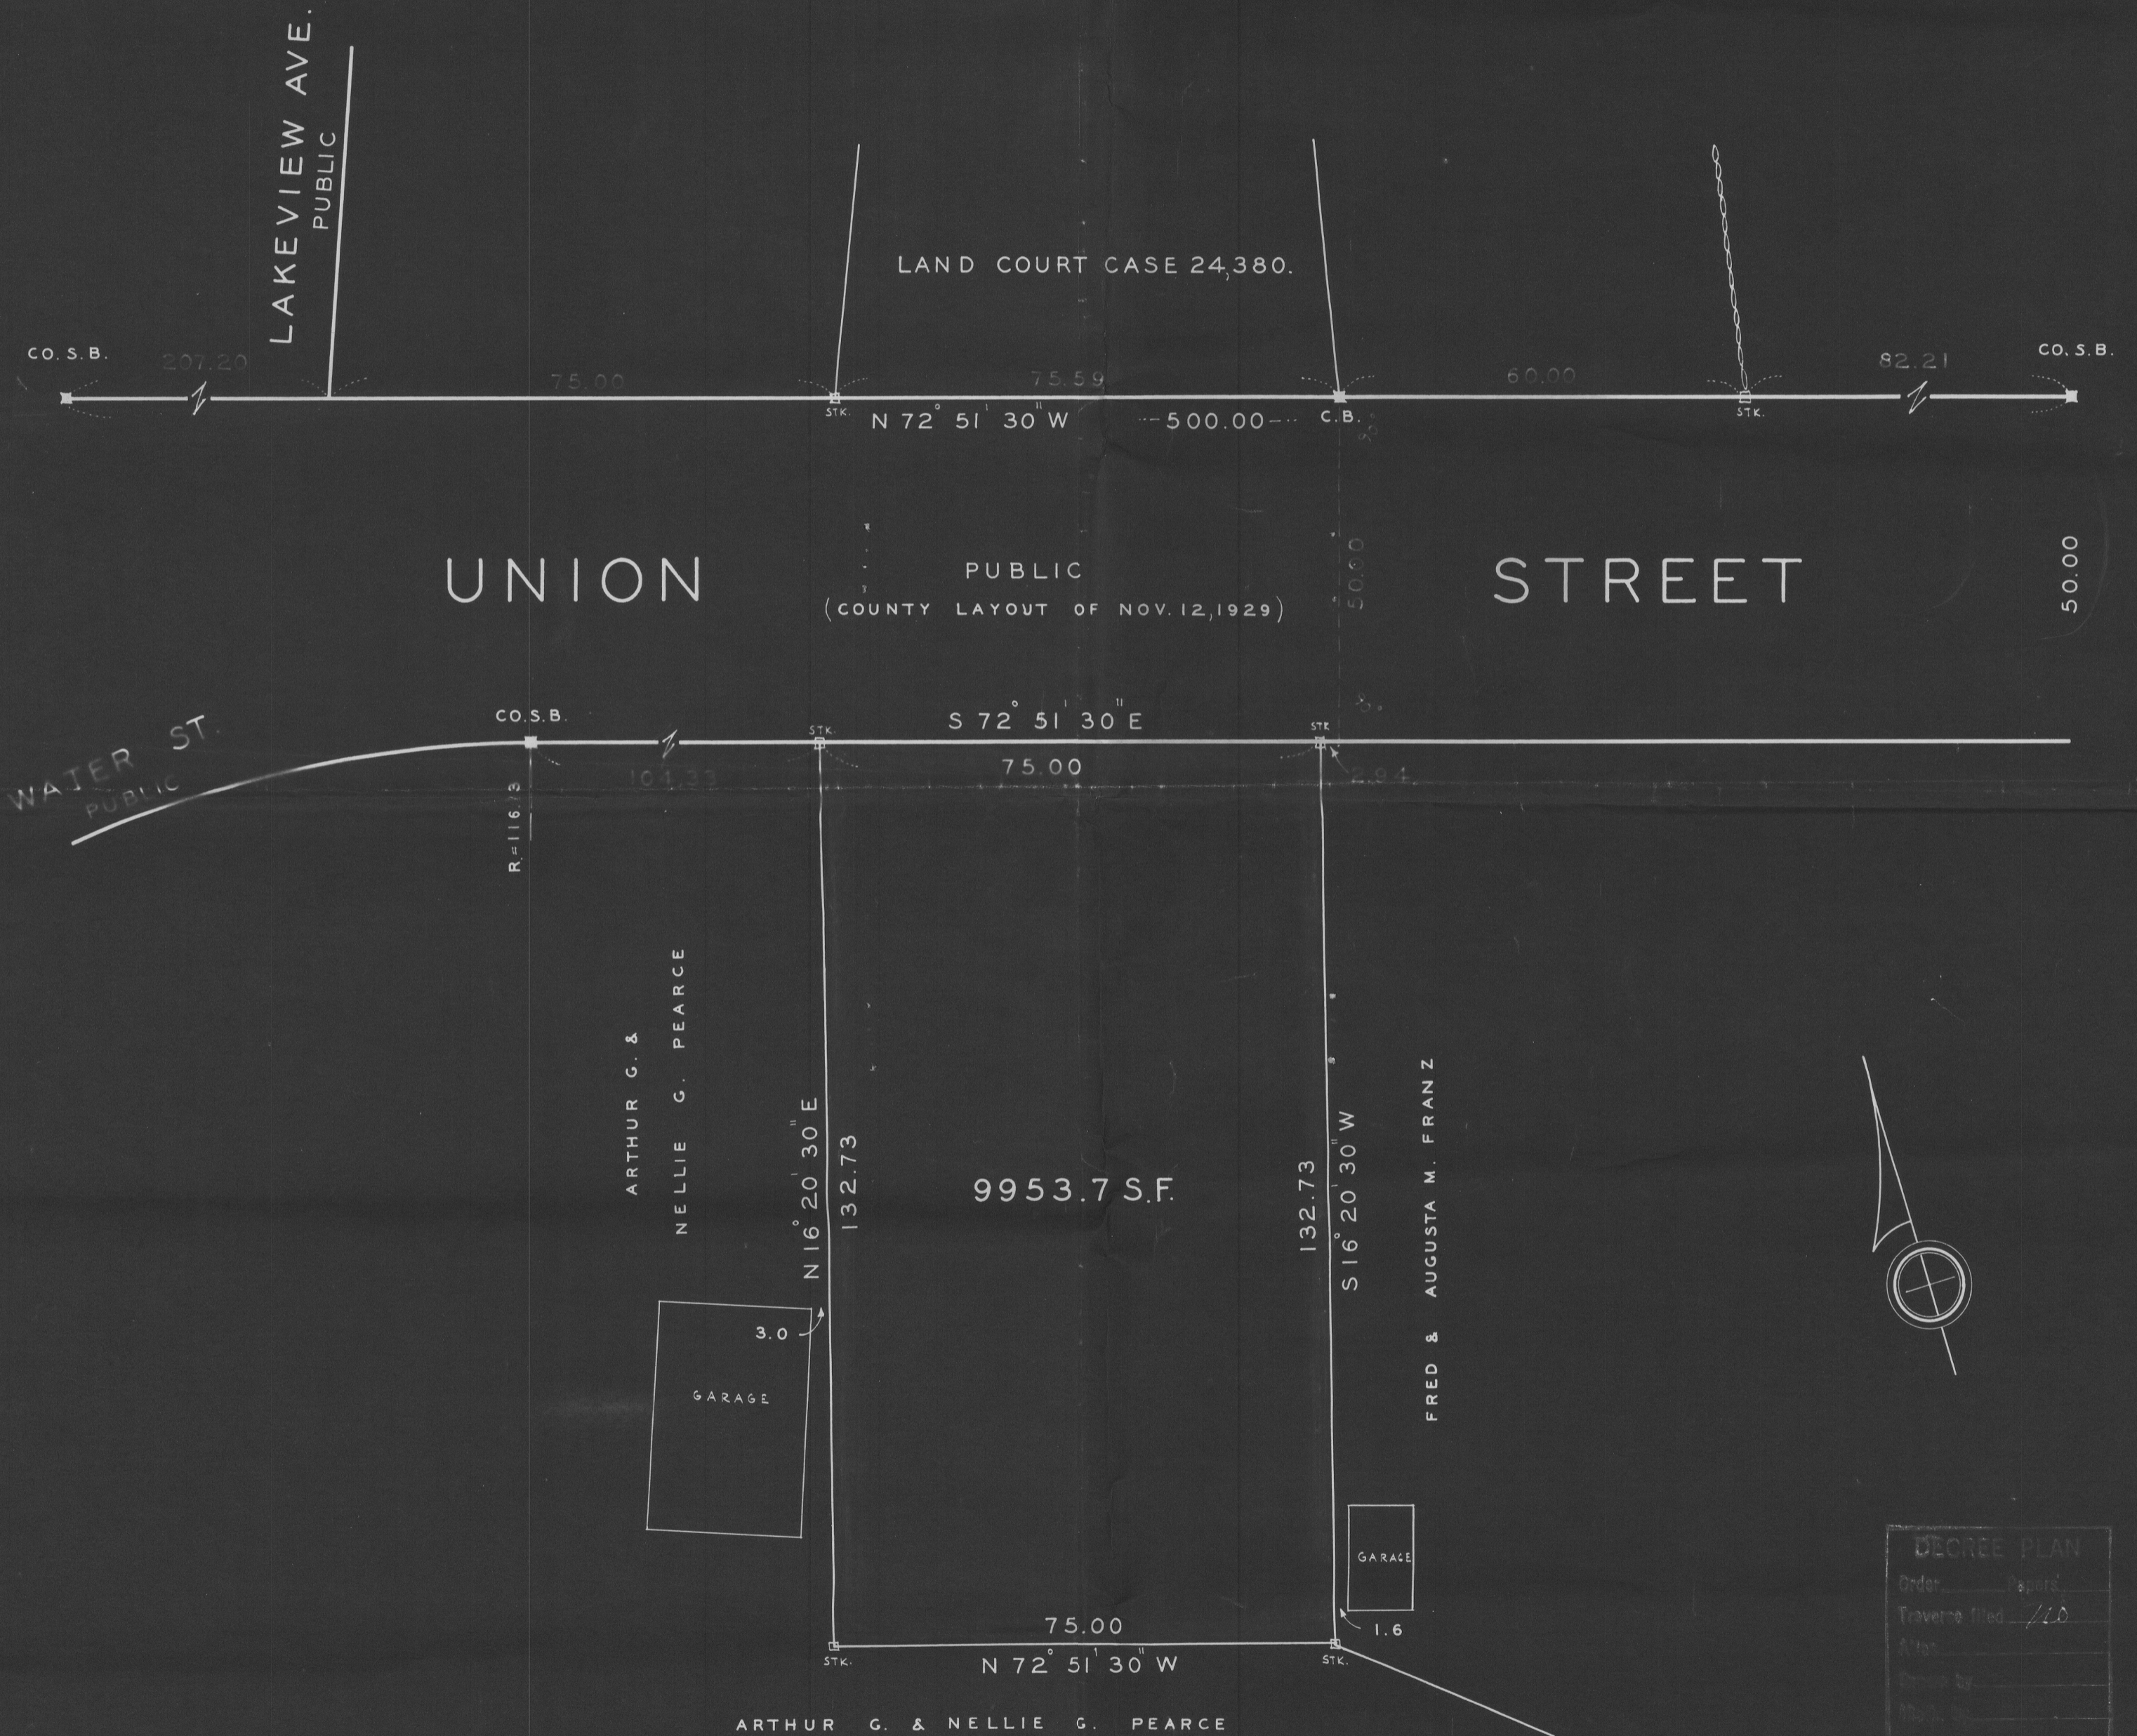

DEGREE PLAN	
Order	_____
Traverse filed	110
Area	_____
Drawn by	_____
Checked by	_____
Approved	_____

MASS. G.L. CHAP. 41 SEC. 81 P  
APPROVAL UNDER THE SUBDIVISION CONTROL  
LAW NOT REQUIRED Dec 14, 1954

*Thomas Durand*  
*Charles A. Nelson*

PLANNING BOARD TOWN OF HOLBROOK

**MAY BE FILED**  
Date 2-18-54 By LRS

I CERTIFY THAT THIS ACTUAL SURVEY WAS MADE  
ON THE GROUND IN ACCORDANCE WITH THE LAND  
COURT INSTRUCTIONS OF 1950 ON NOV. 3, 1953.

JANUARY 12, 1954: *Frederick T. Webb*

24876

JN 7751-R

24876A