


NOW OR FORMERLY
H. LEWIS BOGAN
LAND COURT CASE NO. 4172

$\Delta = 7^{\circ}08'00''$
 $\Delta = 6^{\circ}54'41''$
 $R = 2560.00'$
 $L = 308.80'$

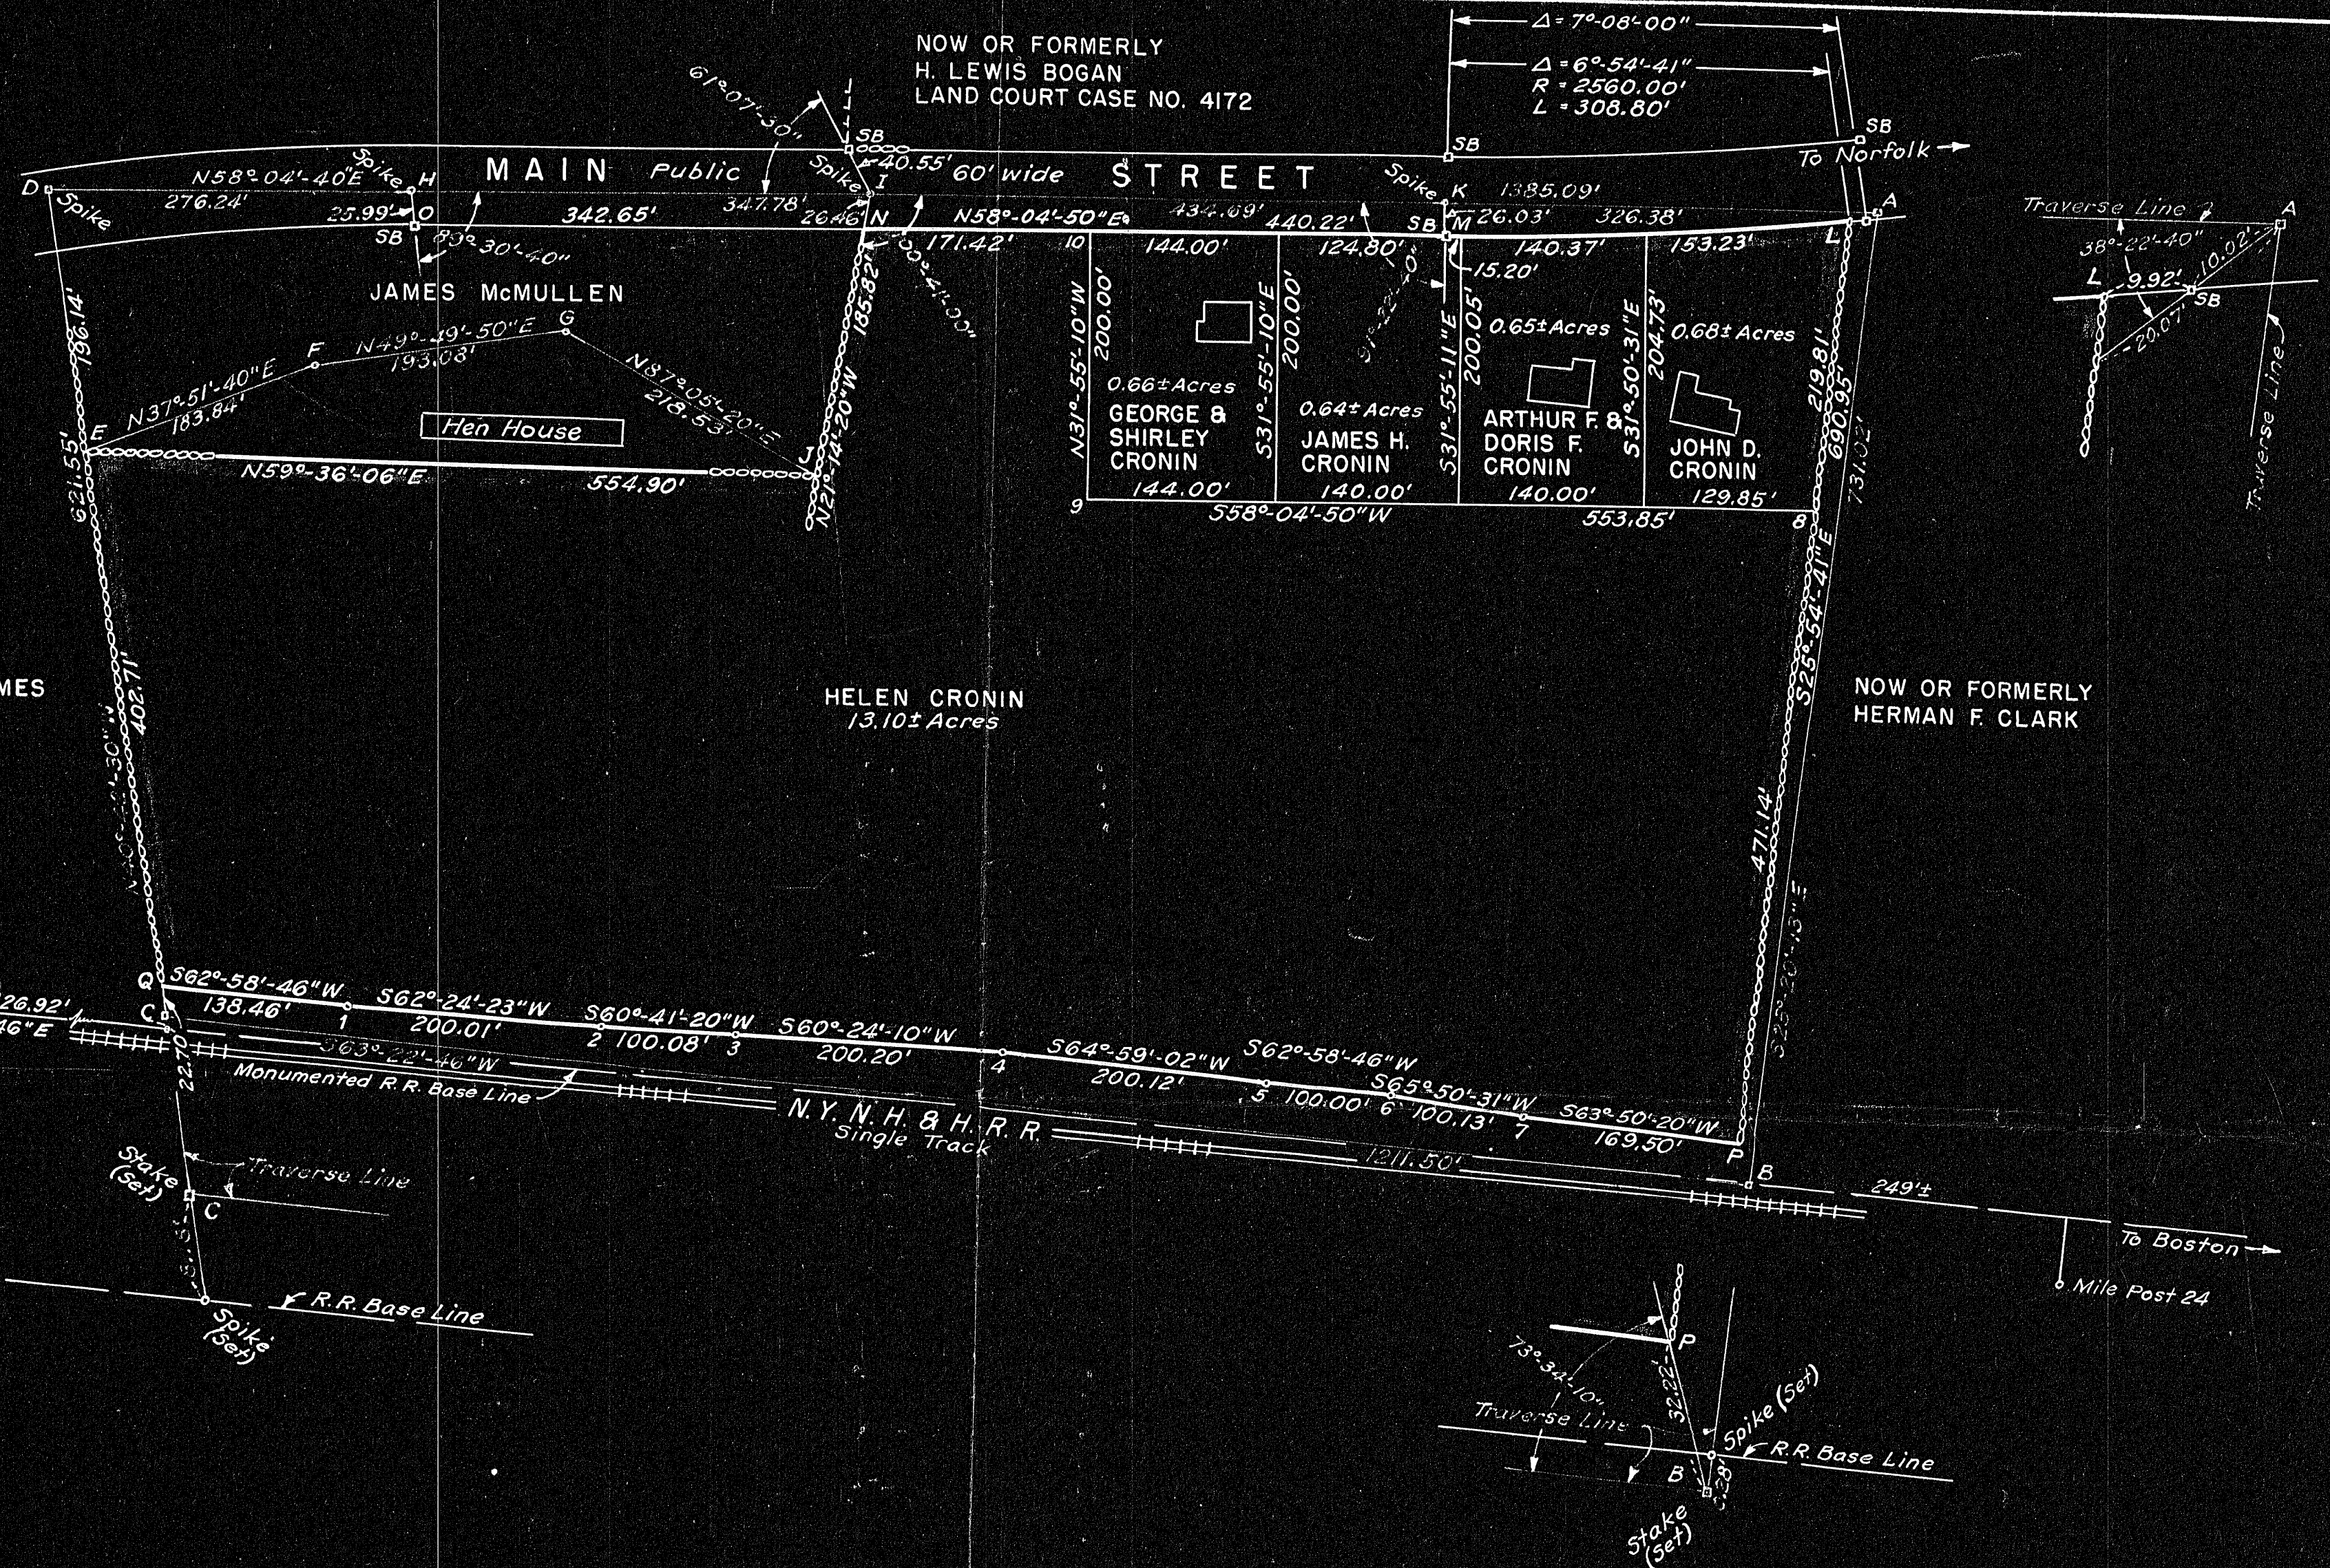

WALTER T. HOLMES

HELEN CRONIN
13.10± Acres

NOW OR FORMERLY
HERMAN F. CLARK

Mon. of F.C. (Found)
Sta. 1309 + 74.29

Iron Pin (Found)
Sta. 1286 + 00.02

Punch hole in R.R.
Spike set in face
of ledge (Found)

Stake
(Set)

Stake
(Set)

Stake
(Set)

24932

MAY BE
FILED

No Subdivision Control Law
was in effect in this city or
town on (date) April 2, 1954

I certify that this actual survey was made on the
ground in accordance with the Land Court
Instructions of 1950.

Feb 12, 1954
DATE

Fred E. Tibbetts, Jr.
ENGINEER

yes

PLAN OF LAND IN
NORFOLK, MASS.
BELONGING TO
HELEN CRONIN, ET AL

FEBRUARY, 1954

SCALE: 1 INCH = 100 FEET

FRED E. TIBBETTS, JR., ENGINEER
R.P.E. 4610
MARION, MASS.

General of Reading, Mass.
Joseph L. ...
Ray A. Jacobson