

Lots shown are a portion of subdivision shown on Plan C, Plan Bk. II, Plan 495, Norfolk Registry of Deeds.


MAY BE FILED
 6/25/54
 B. R. D. R.

Check Sr See 24642

Leo F. Tetreault
Walter C. Kirkman
Harold M. Smith

PLANNING Bd. APPROVAL
 ✓ APPROVAL NOT REQUIRED
 Bd. OF APPEALS APPROVAL
 DATE Jan. 14, 1954

DEGREE PLAN
 (Date) _____
 (Owner) _____
 (Reviewed) _____
 (Drawn by) _____
 (Auth. by) _____
 (Inspected by) _____
 (Approved) _____

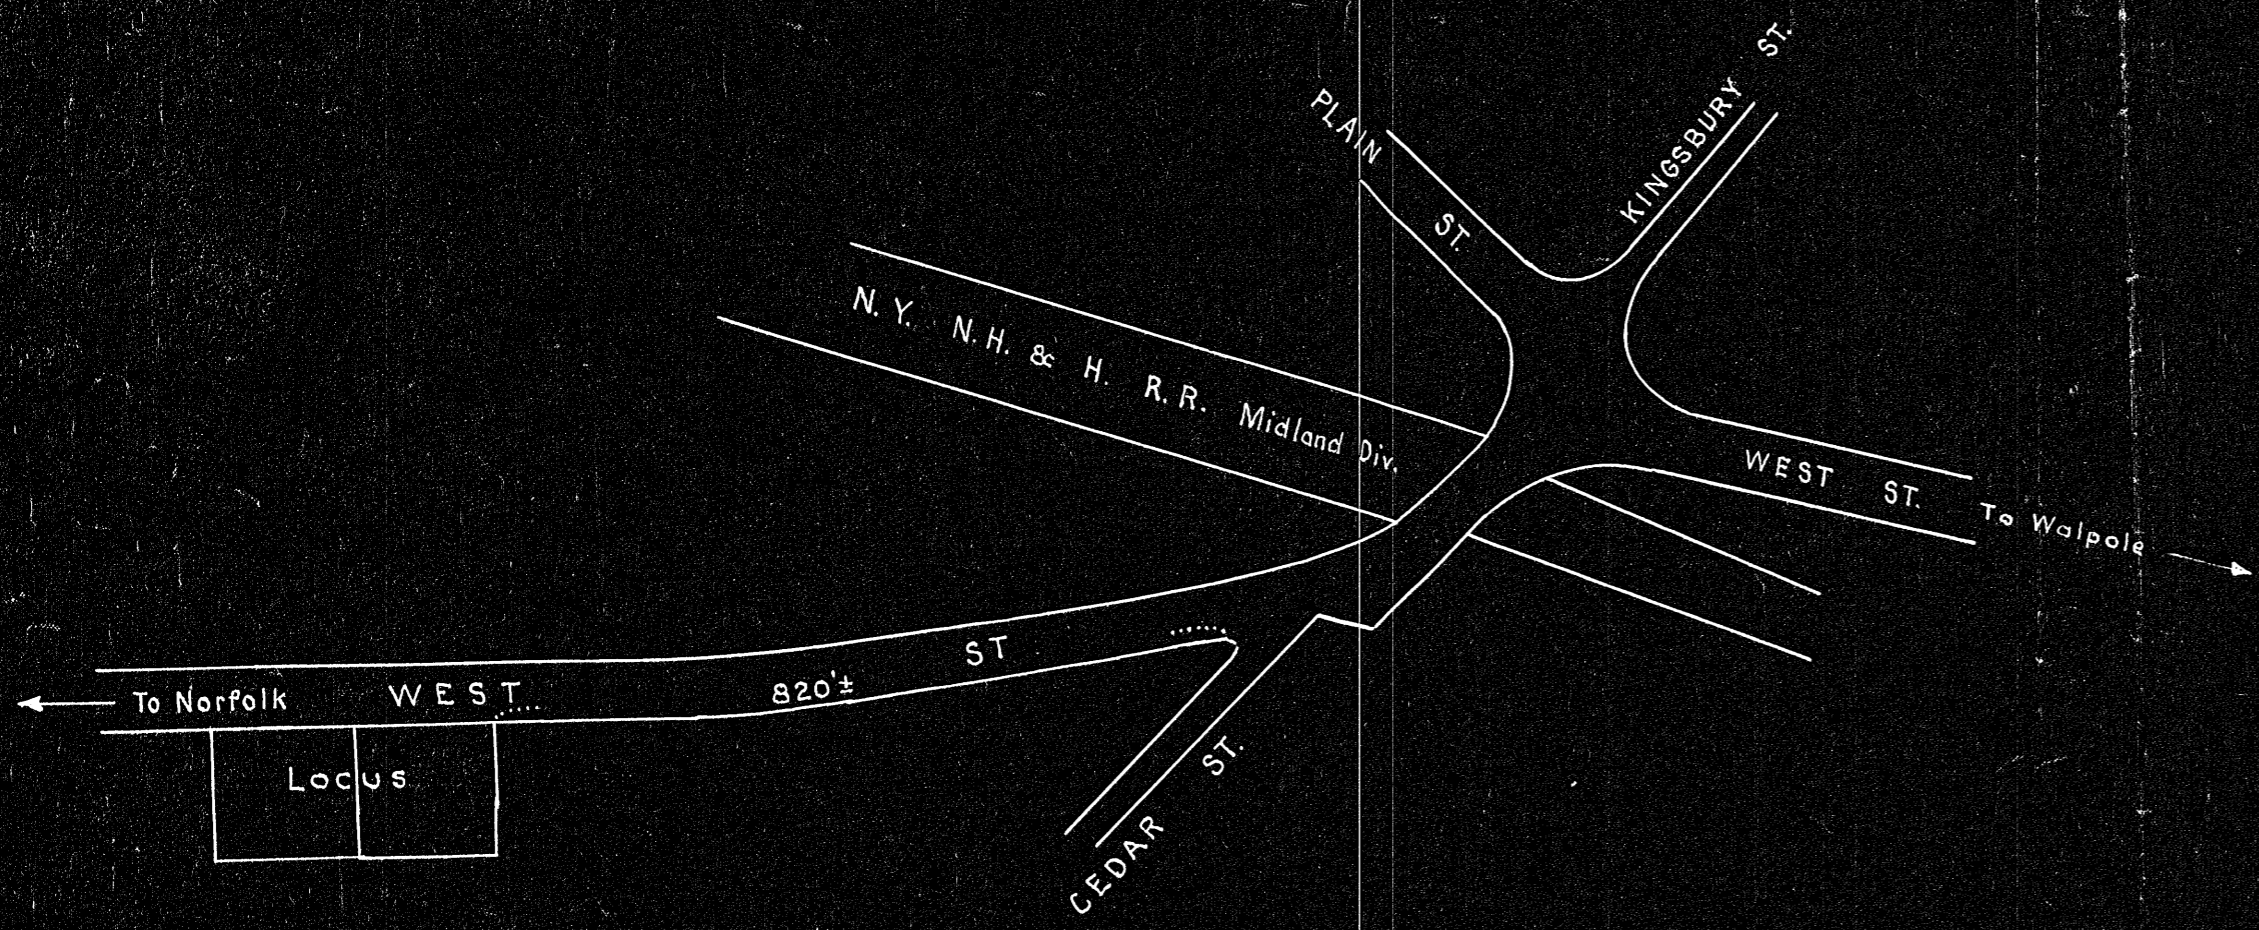

ATLAS LOCATION OF LOCUS
 Scale 1"=200' approx.

I certify that this plan was made from an actual survey on the ground in accordance with the Land Court Requirements of 1950

Kenneth E. McIntyre

25144

PLAN OF LAND
 IN
 WALPOLE, MASSACHUSETTS
 SCALE 1"=40' FEB. 10, 1953
 Kenneth E. McIntyre Walpole, Mass.
 Reg. Civil Engineer & Reg. Land Surveyor