


25249A

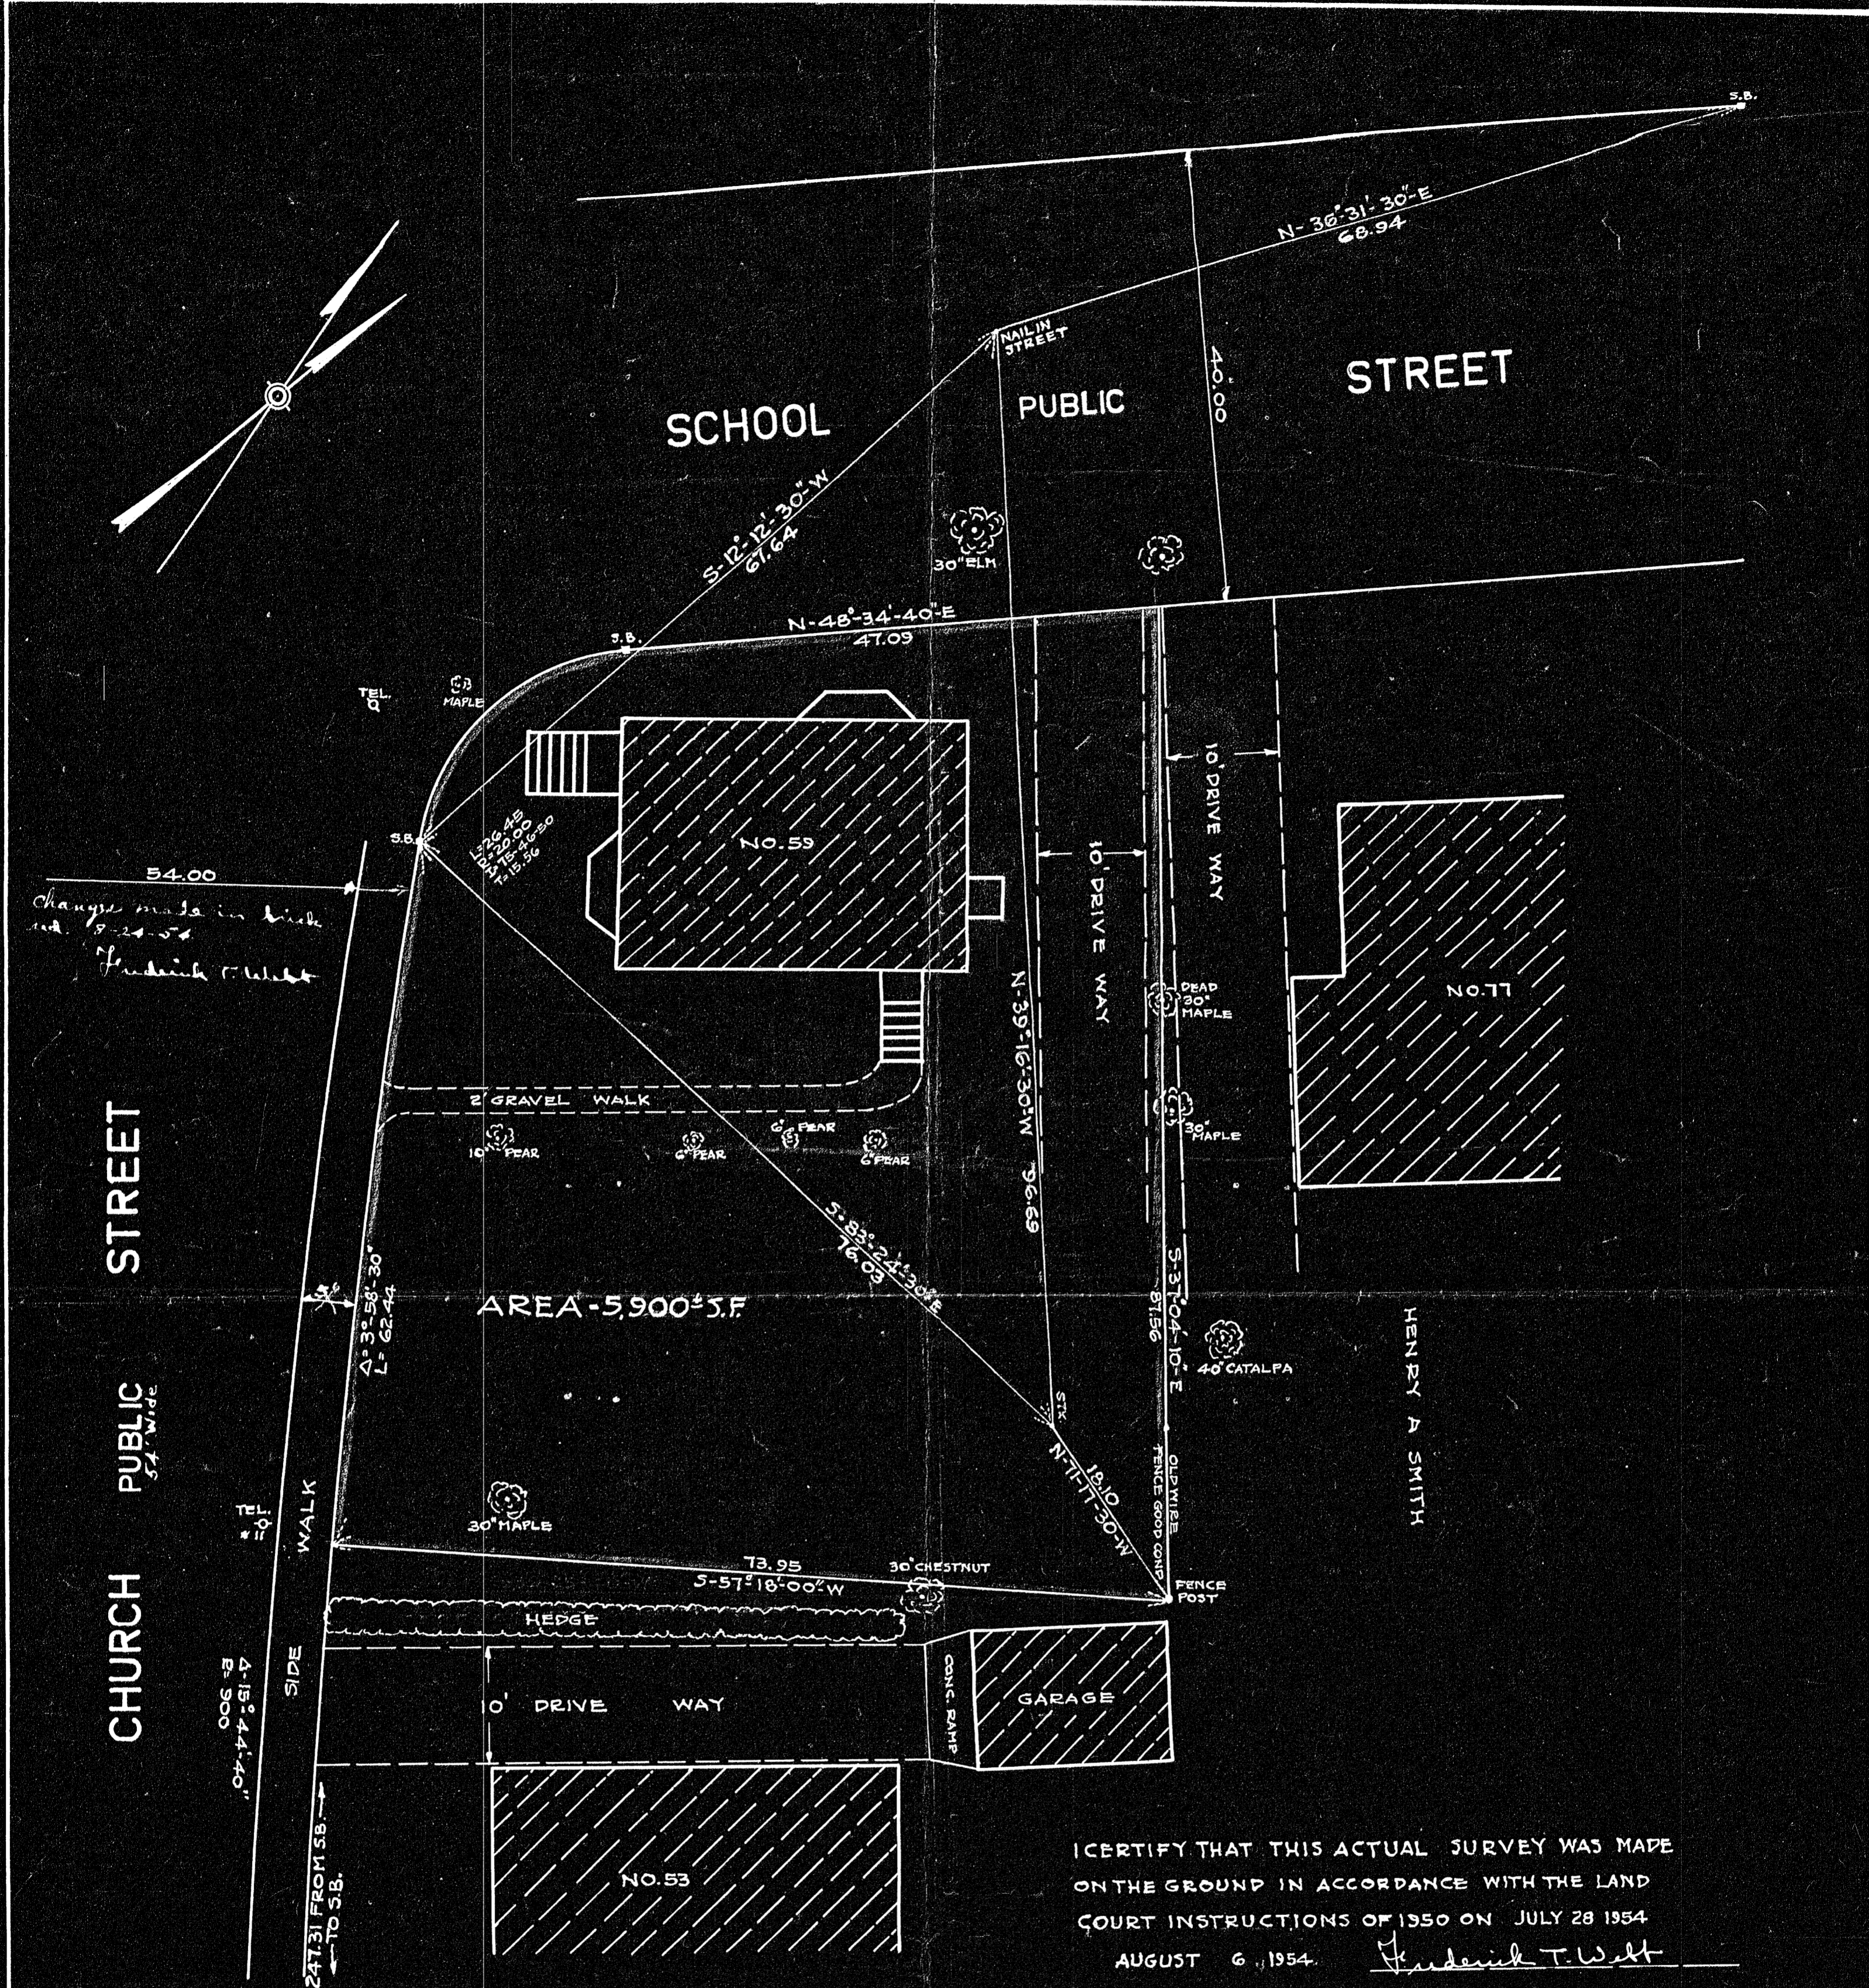

54.00
 Changes made in brick rd. 8-24-54
 Frederick T. Webb

I CERTIFY THAT THIS ACTUAL SURVEY WAS MADE ON THE GROUND IN ACCORDANCE WITH THE LAND COURT INSTRUCTIONS OF 1950 ON JULY 28 1954
 AUGUST 6 1954
 Frederick T. Webb

FRANCIS DOHERTY

| |
|----------------------|
| RECORDED PLAN |
| Drawn by _____ |
| Surveyed filed _____ |
| Altered _____ |
| Order by _____ |
| Made by _____ |
| Inspected by _____ |
| Approved _____ |



PLAN OF LAND IN
 BRAINTREE NORFOLK CO. MASS.

SCALE - 1" 10'
 AUGUST 6 1954.
 THE SCHUYLER CLAPP CO.
 CIVIL ENGINEERS & SURVEYORS
 BRAINTREE MASS.

MASS. G.L. CHAP. 41 SEC. 81 P
 APPROVAL UNDER THE SUBDIVISION CONTROL
 LAW NOT REQUIRED. Aug. 16 1954.
 Joseph M. Magaldi
 Ralph M. Sunde
 William G. Dyer

MAY BE FILED
 Dec. 9 1954 by R.C.C.
 NO. 25249

PLANNING BOARD-TOWN OF BRAINTREE

25249A