

ASSETS

APPROVED: 9/7 1954
SIGNED: 9/7 1954
TOWN OF WEYMOUTH
PLANNING BOARD

PLAN OF LAND IN WEYMOUTH, NORFOLK CO., MASS.

SCALE: 1" = 40' MARCH 25, 1954

THE SCHUYLER CLAPP COMPANY

BRAINTREE, MASS.

J. F. SHEPPARD AND SONS, INC.


I CERTIFY THAT THIS ACTUAL SURVEY WAS MADE
ON THE GROUND IN ACCORDANCE WITH THE LAND
COURT INSTRUCTIONS OF 1950 DURING MARCH 1954

MARCH 25 1954: *Frederick T. Wabt*

PHOEBE I. COE

FRED J. WHITE

WILLIAM J. ARMSTRONG, TRUSTEE



WEST STREET
VARIABLE WIDTH
HARRY N. & EDITH M. CALL

OLD PUBLIC ROAD
VARIABLE WIDTH

HASTINGS DRIVE (PRIVATE)

HASTINGS DRIVE (PRIVATE)

HARRIET M. SANDS

WILLIAM J. ARMSTRONG TRUSTEE

DEED PLAN
Order Papers
Traverse filed *MS*
Atlas
Drawn by
Math. by
Inspected by

MAY BE FILED
18-1-54
Date
No 4

LAND DEPT
OCT 11 1954

Weymouth 11 36 27359 25329

J.N. 7939

ASSETS
JN 7939

ASSETS

ASSETS