
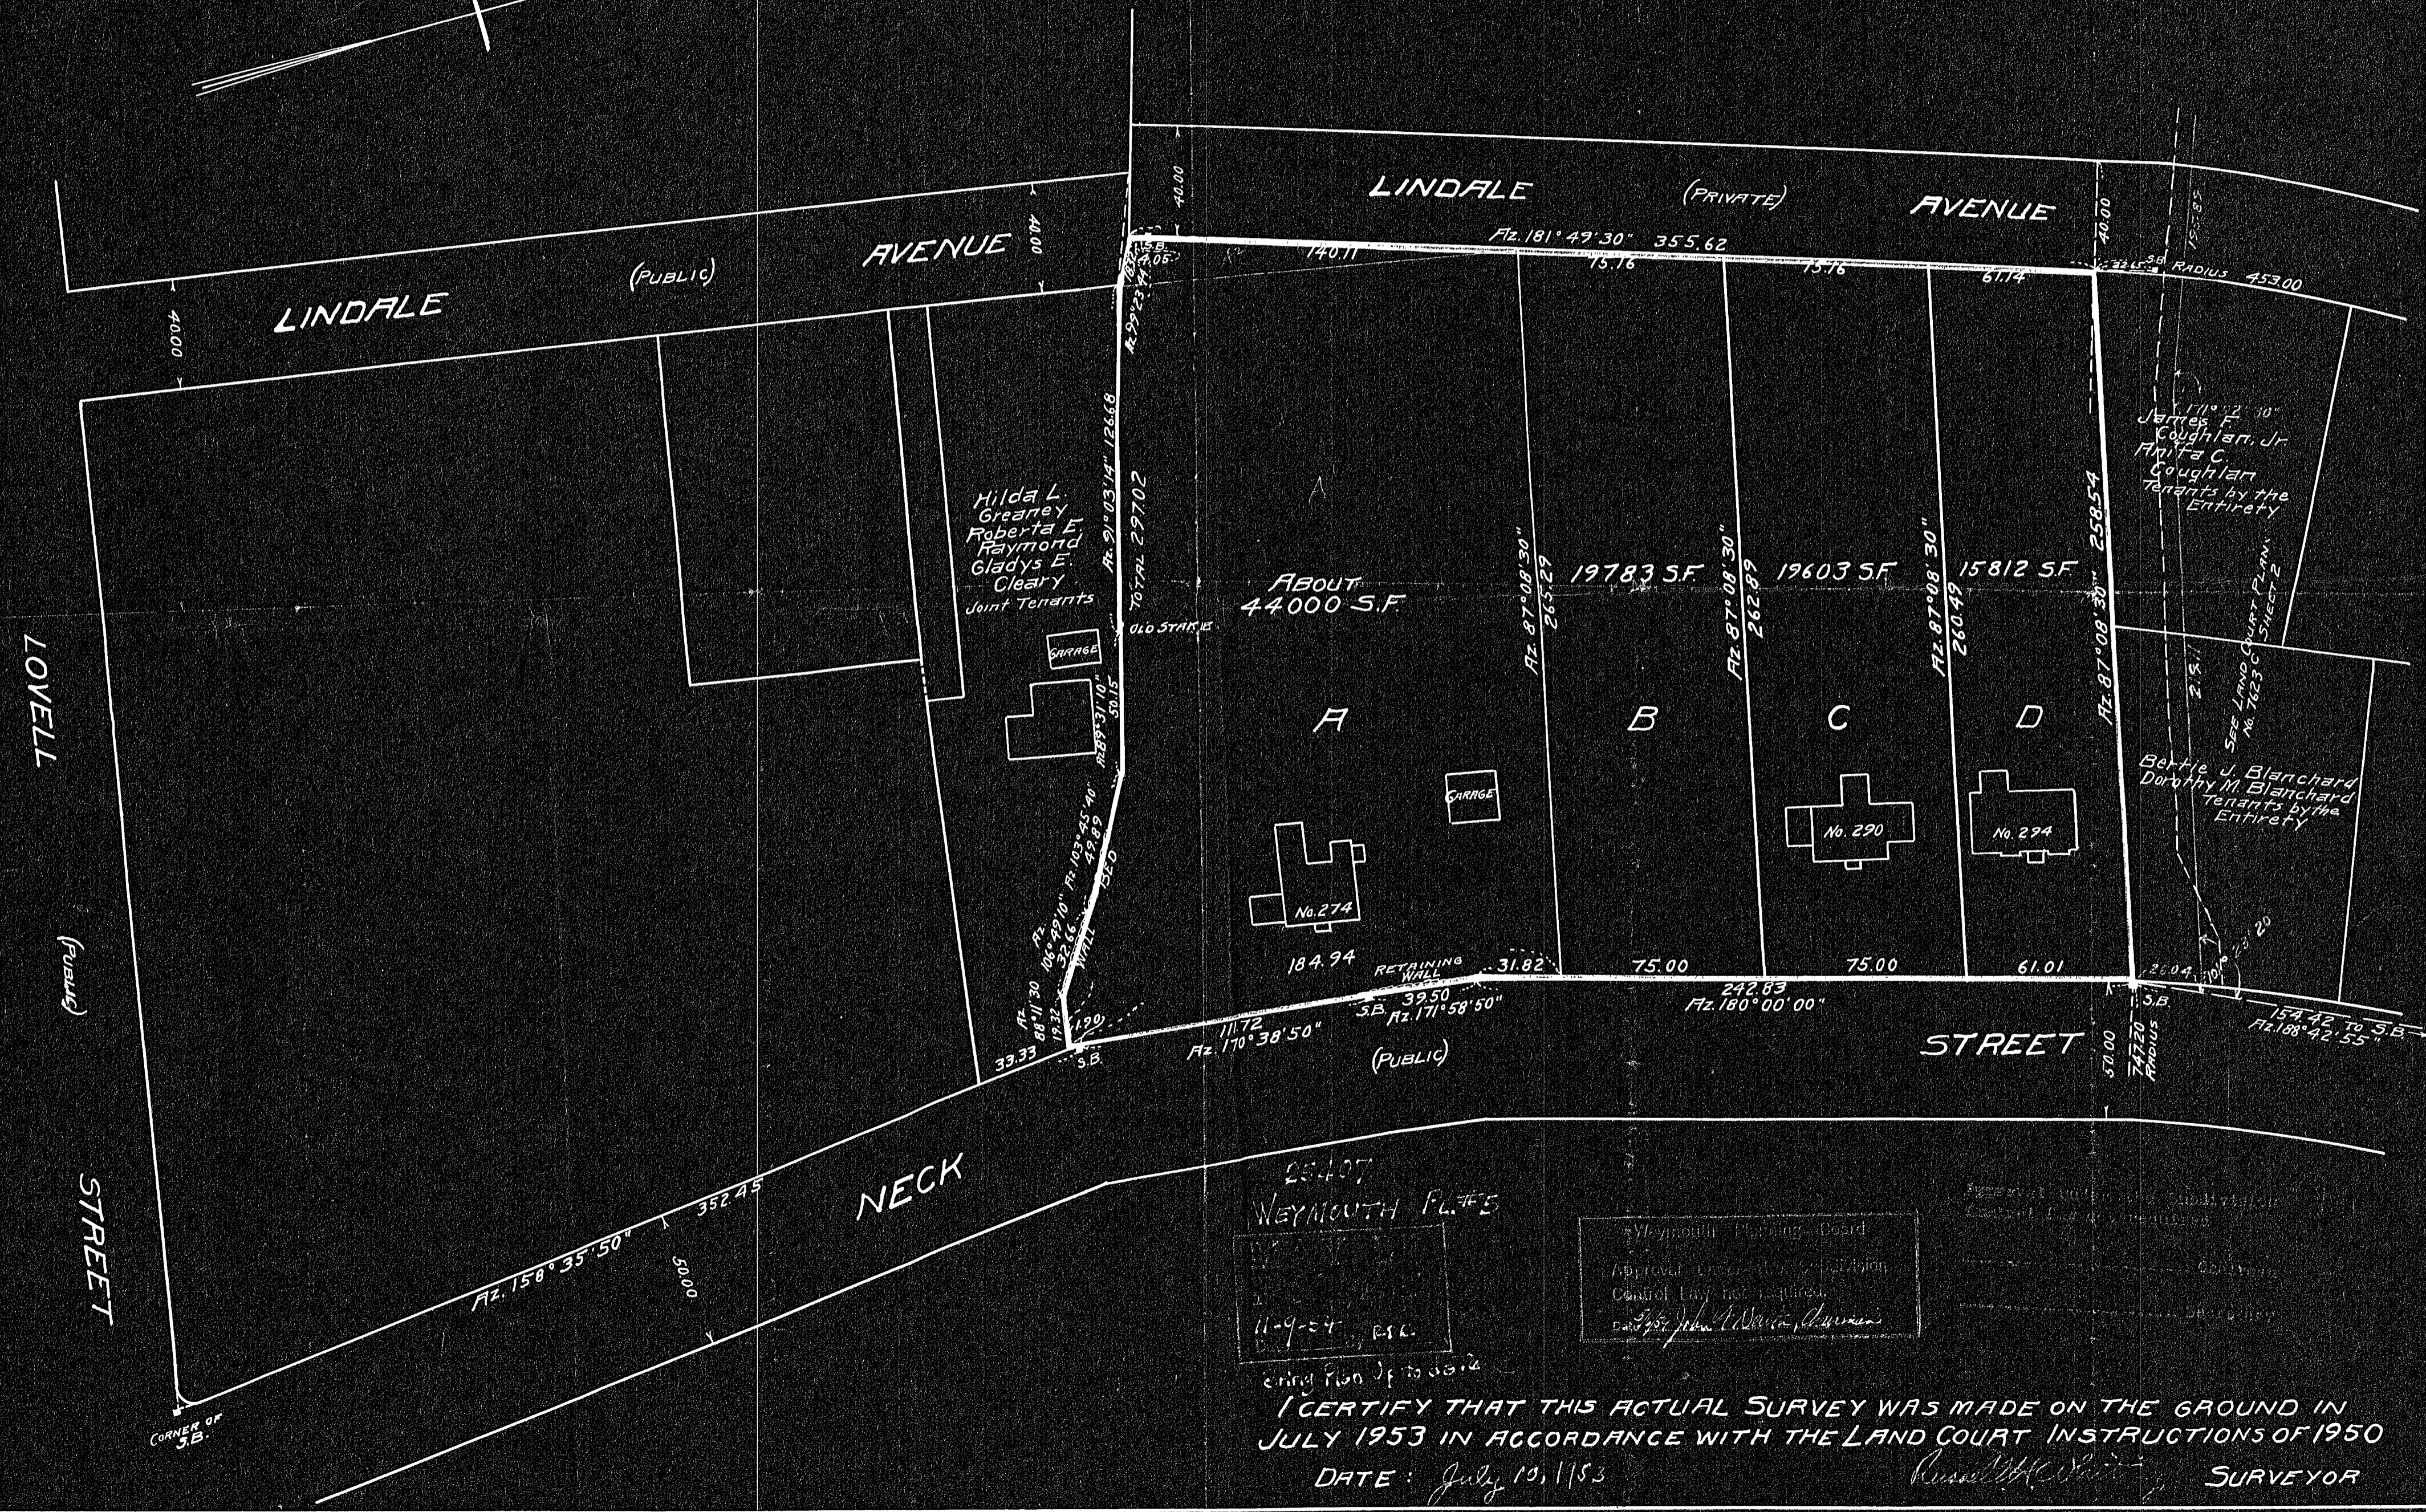


**PLAN OF LAND IN  
(NORTH) WEYMOUTH, MASS.**  
**SCALE: 1" = 40'**      **JULY 10, 1953**  
**RUSSELL H. WHITING, REGISTERED LAND SURVEYOR**  
**NORTH WEYMOUTH, MASS.**

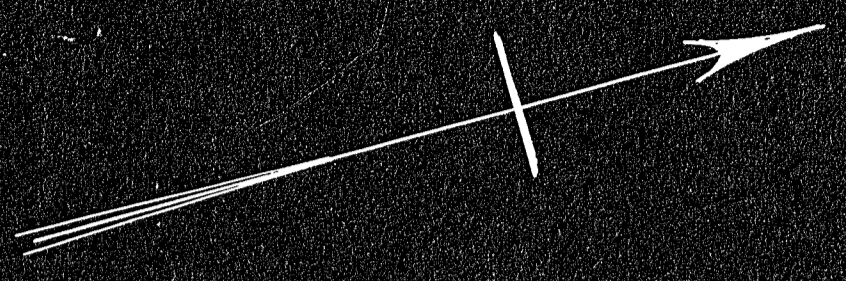

25407  
WEYMOUTH PLATS

11-9-54, R.S.L.

Original Plan of 1953

I CERTIFY THAT THIS ACTUAL SURVEY WAS MADE ON THE GROUND IN JULY 1953 IN ACCORDANCE WITH THE LAND COURT INSTRUCTIONS OF 1950

DATE: July 10, 1953

Russell H. Whiting SURVEYOR

Weymouth Planning Board  
 Approval under the Ordinance  
 Control Law not required.  
 Date: July 10, 1953  
 Russell H. Whiting, Chairman

Approved under the Ordinance  
 Control Law not required.  
 Date: July 10, 1953  
 Russell H. Whiting, Chairman