


Jan. 24, 1955

Approval of the Planning Board
not required under Gen. Laws
Chap. 41A, Sec. 81.

Archie E. Whitcomb, Sec.

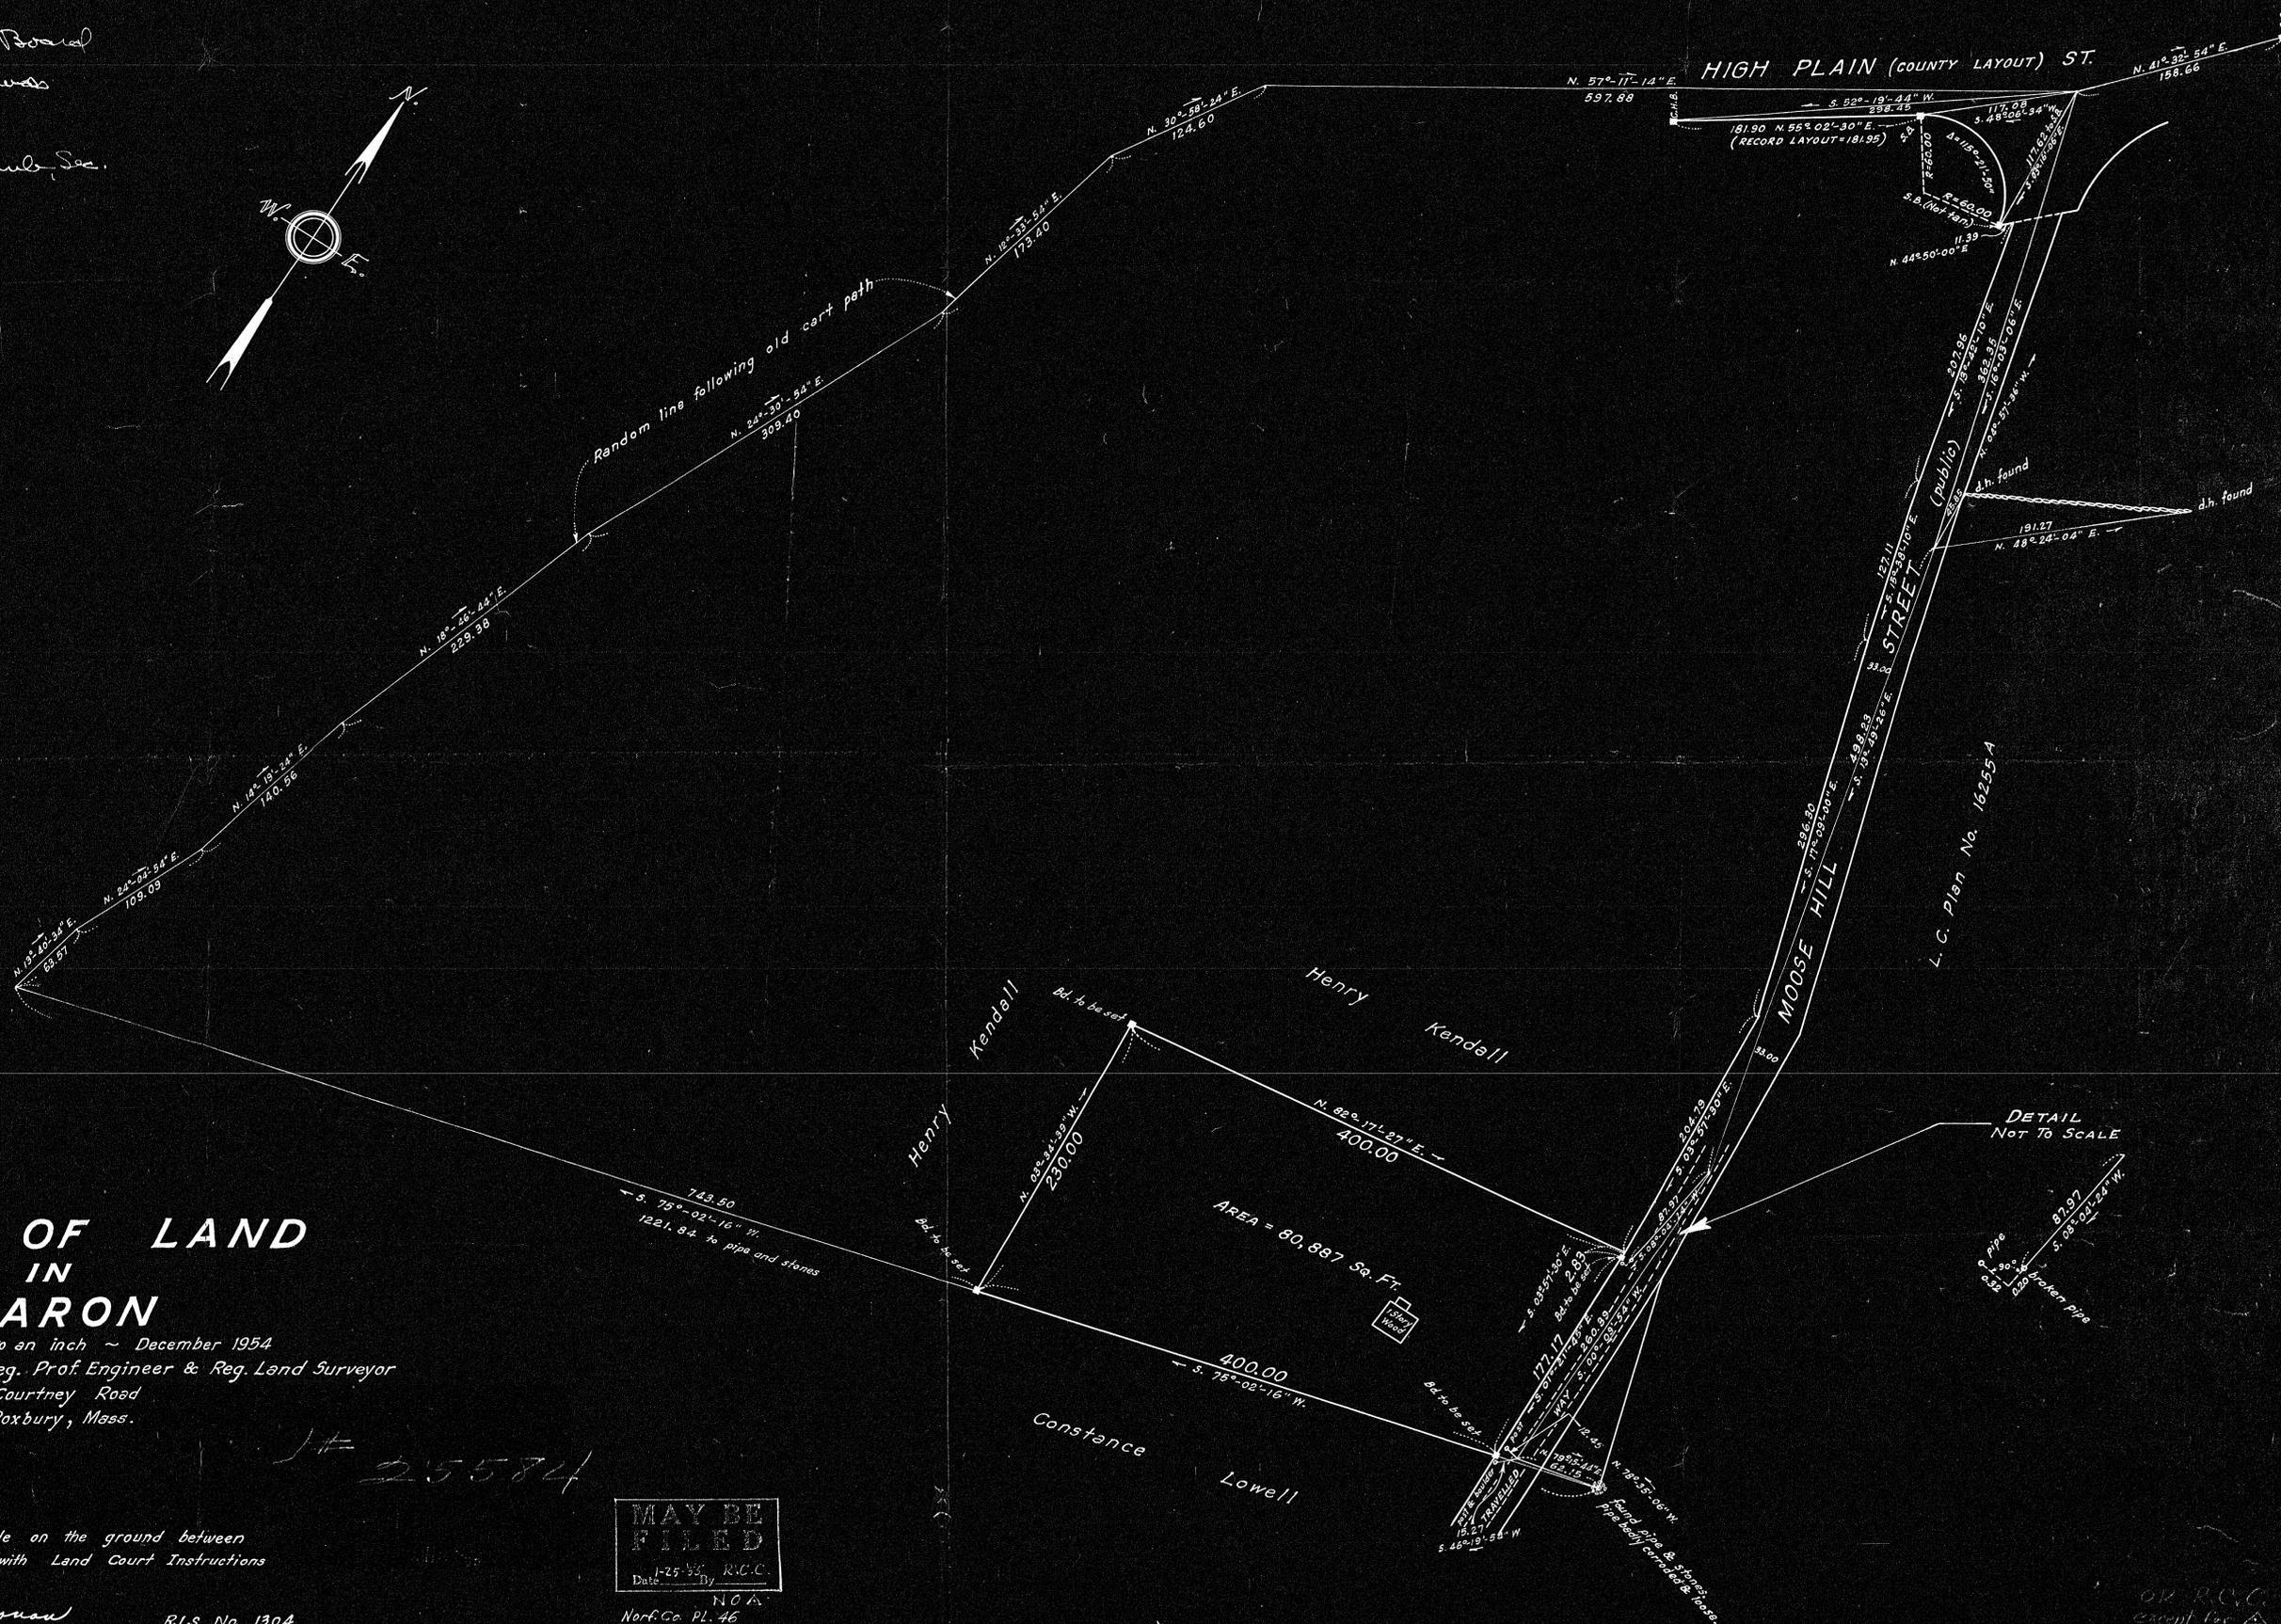

PLAN OF LAND IN SHARON

Scale: 60 feet to an inch ~ December 1954

James G. Noonan, Reg. Prof. Engineer & Reg. Land Surveyor
47 Courtney Road
W. Roxbury, Mass.

25584

I certify that this actual survey was made on the ground between
October and December 1954 in accordance with Land Court Instructions
of 1950

Date: Jan 8 1955 James G. Noonan R.L.S. No. 1304

MAY BE
FILED
Date 1-25-55 By R.C.C.
N.O.A.
Norfolk Co. Pl. 46

DETAIL
NOT TO SCALE

OK R.C.C.
except for A