

NO APPROVAL NECESSARY UNDER THE SUB-DIVISION CONTROL LAW - CHAPTER 674 OF THE ACTS OF 1953

November 10, 1954

WRENTHAM PLANNING BOARD

Carl F. Stewart

Arthur H. Richard, Jr.

Paul E. Harris

LAND IN WRENTHAM MASS

BELONGING TO

PARCEL 1 - HOWARD LADIG

PARCEL 2 - ARTHUR D JORDAN


PARCEL 3 - EDWARD D + RUTH HAYGARTH

SCALE 1 INCH = 40 FEET


JOHN A WARREN, SURVEYOR

NOV. 9, 1954

NOTE: - PARCELS 1 + 3 ARE TO BE CONVEYED TO ARTHUR D. JORDAN BEFORE MAKING APPLICATION FOR REGISTRATION

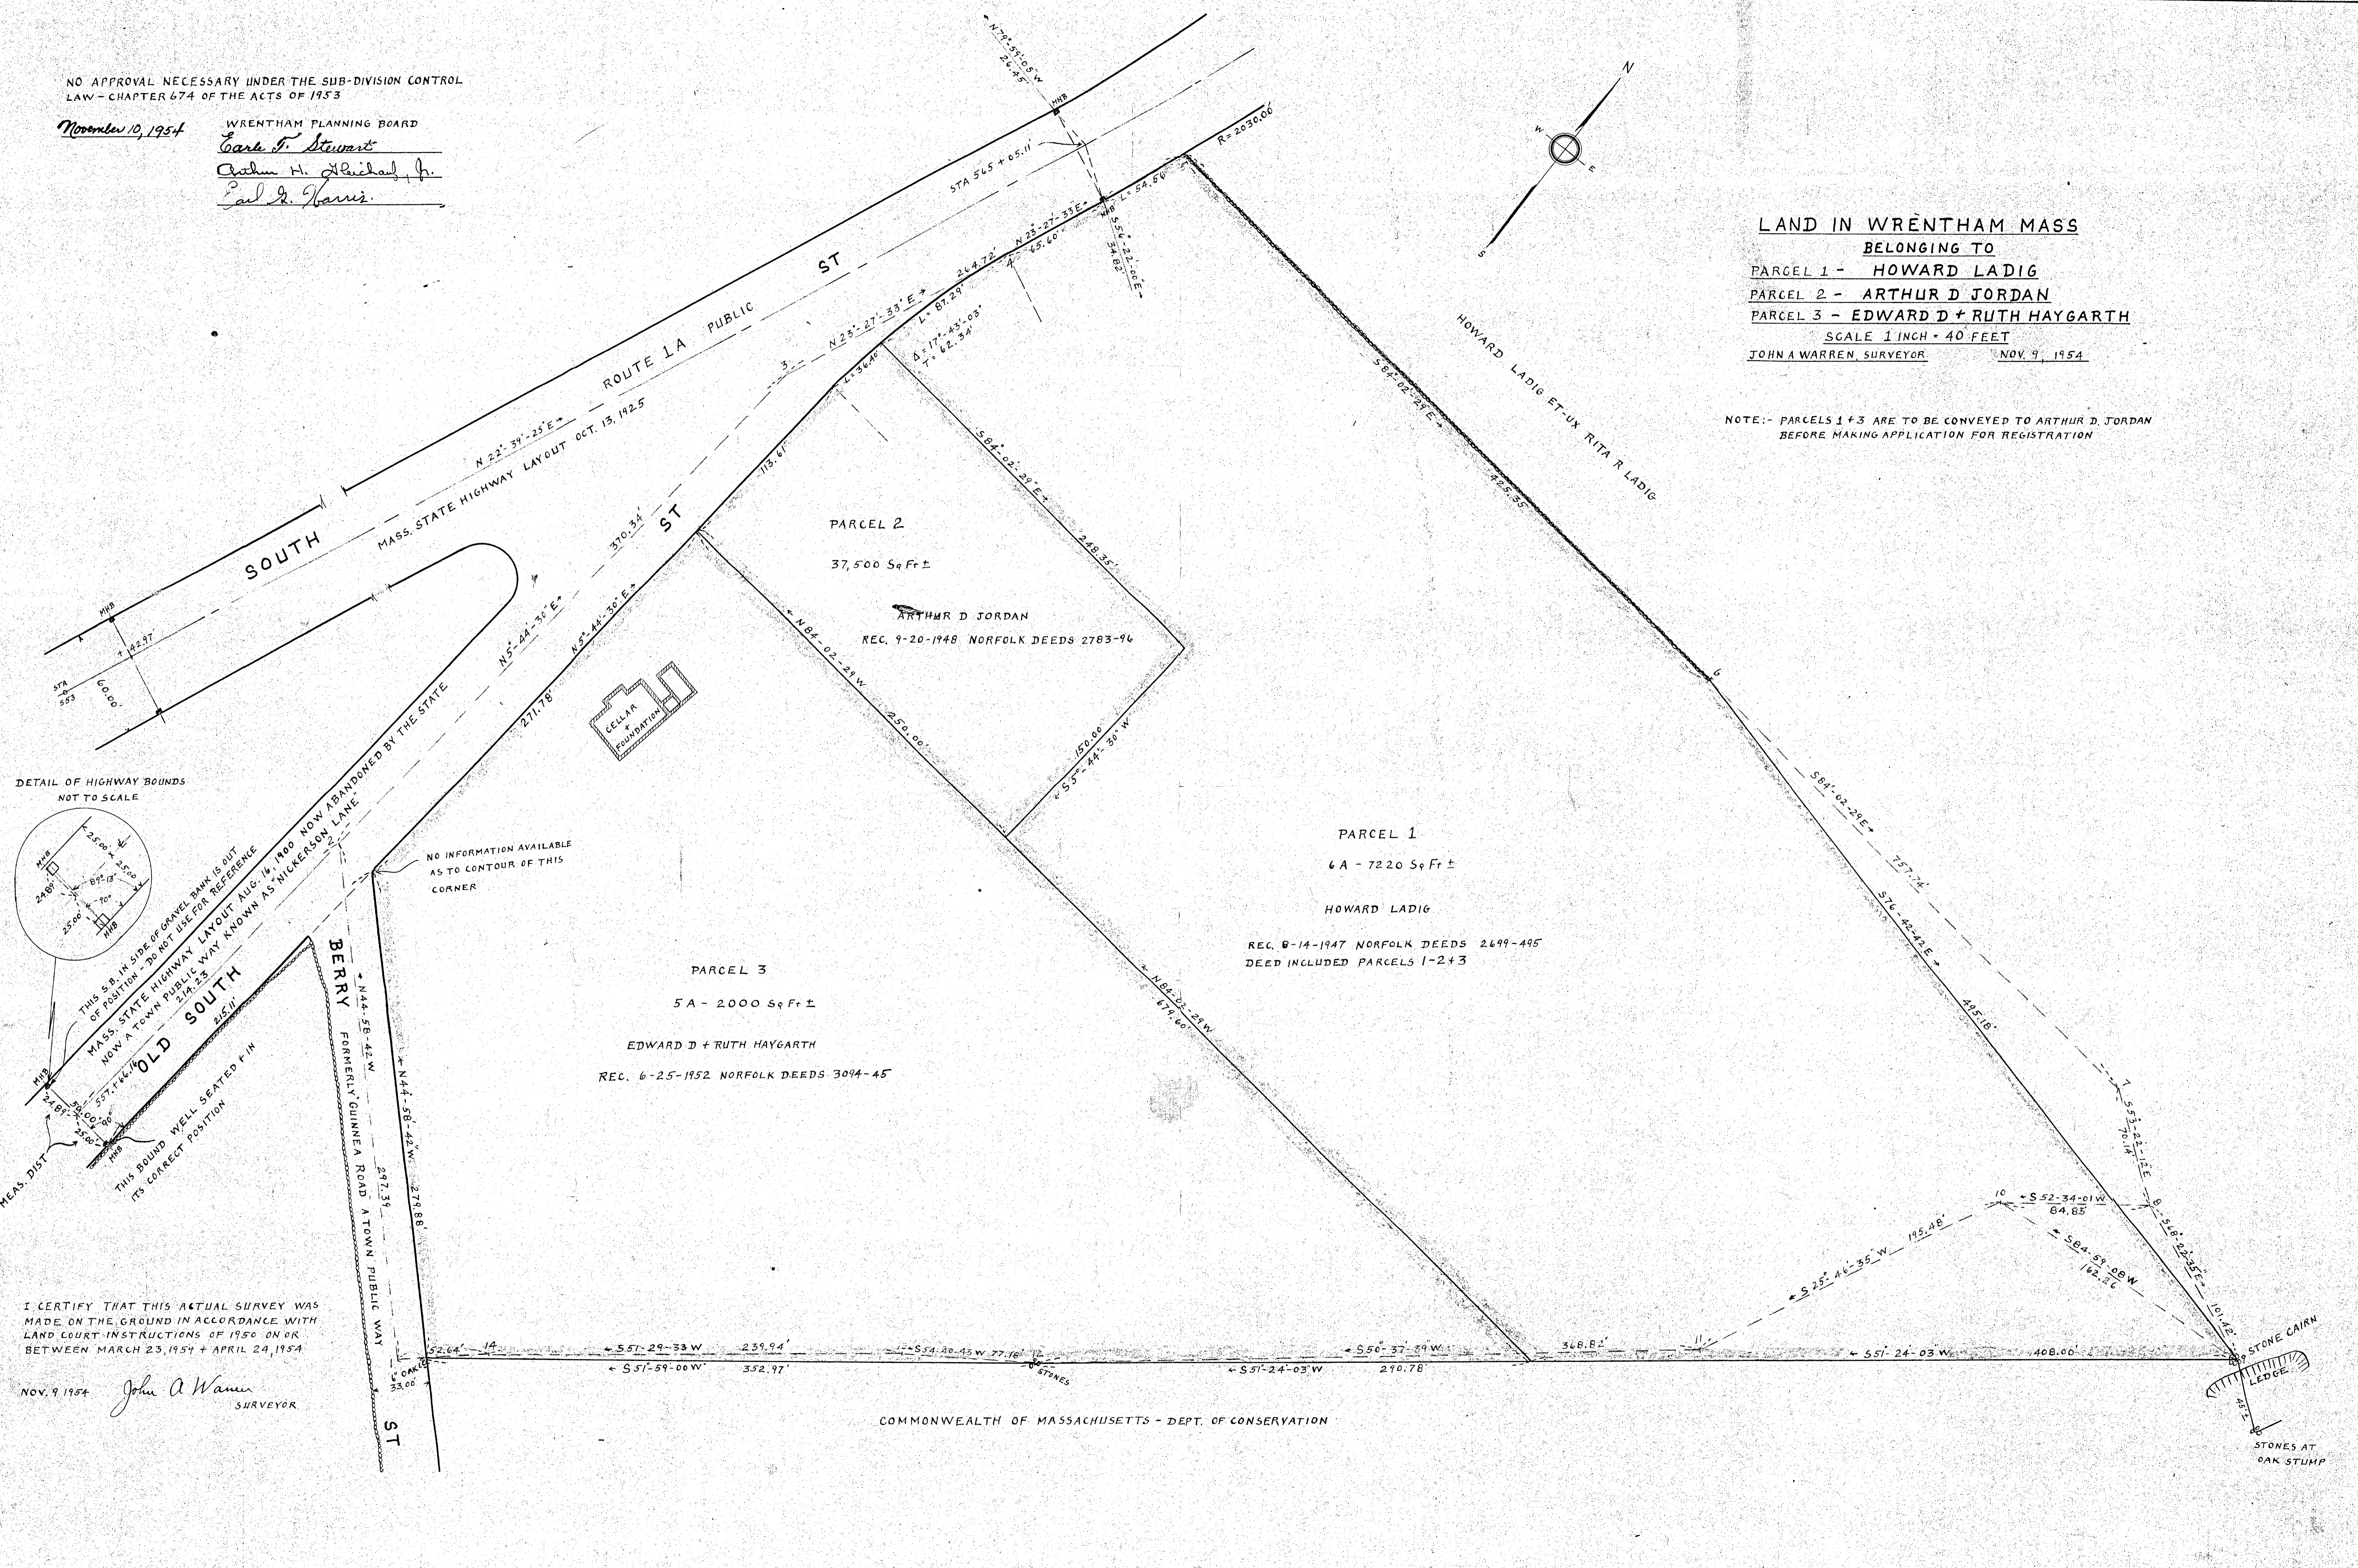

DETAIL OF HIGHWAY BOUNDS NOT TO SCALE

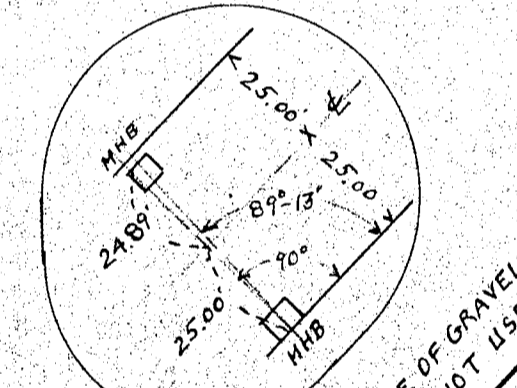

THIS S.B. IN SIDE OF GRAVEL BANK IS OUT OF POSITION - DO NOT USE FOR REFERENCE
 MASS. STATE HIGHWAY LAYOUT ALIG IN 1900 NOW ABANDONED BY THE STATE
 NOW A TOWN PUBLIC WAY KNOWN AS WICKERSON LANE
 OLD SOUTH
 THIS BOUND WELL SEATED F.H.
 ITS CORRECT POSITION

I CERTIFY THAT THIS ACTUAL SURVEY WAS MADE ON THE GROUND IN ACCORDANCE WITH LAND COURT INSTRUCTIONS OF 1950 ON OR BETWEEN MARCH 23, 1954 + APRIL 24, 1954

NOV. 9, 1954 *John A. Warren* SURVEYOR

COMMONWEALTH OF MASSACHUSETTS - DEPT. OF CONSERVATION