
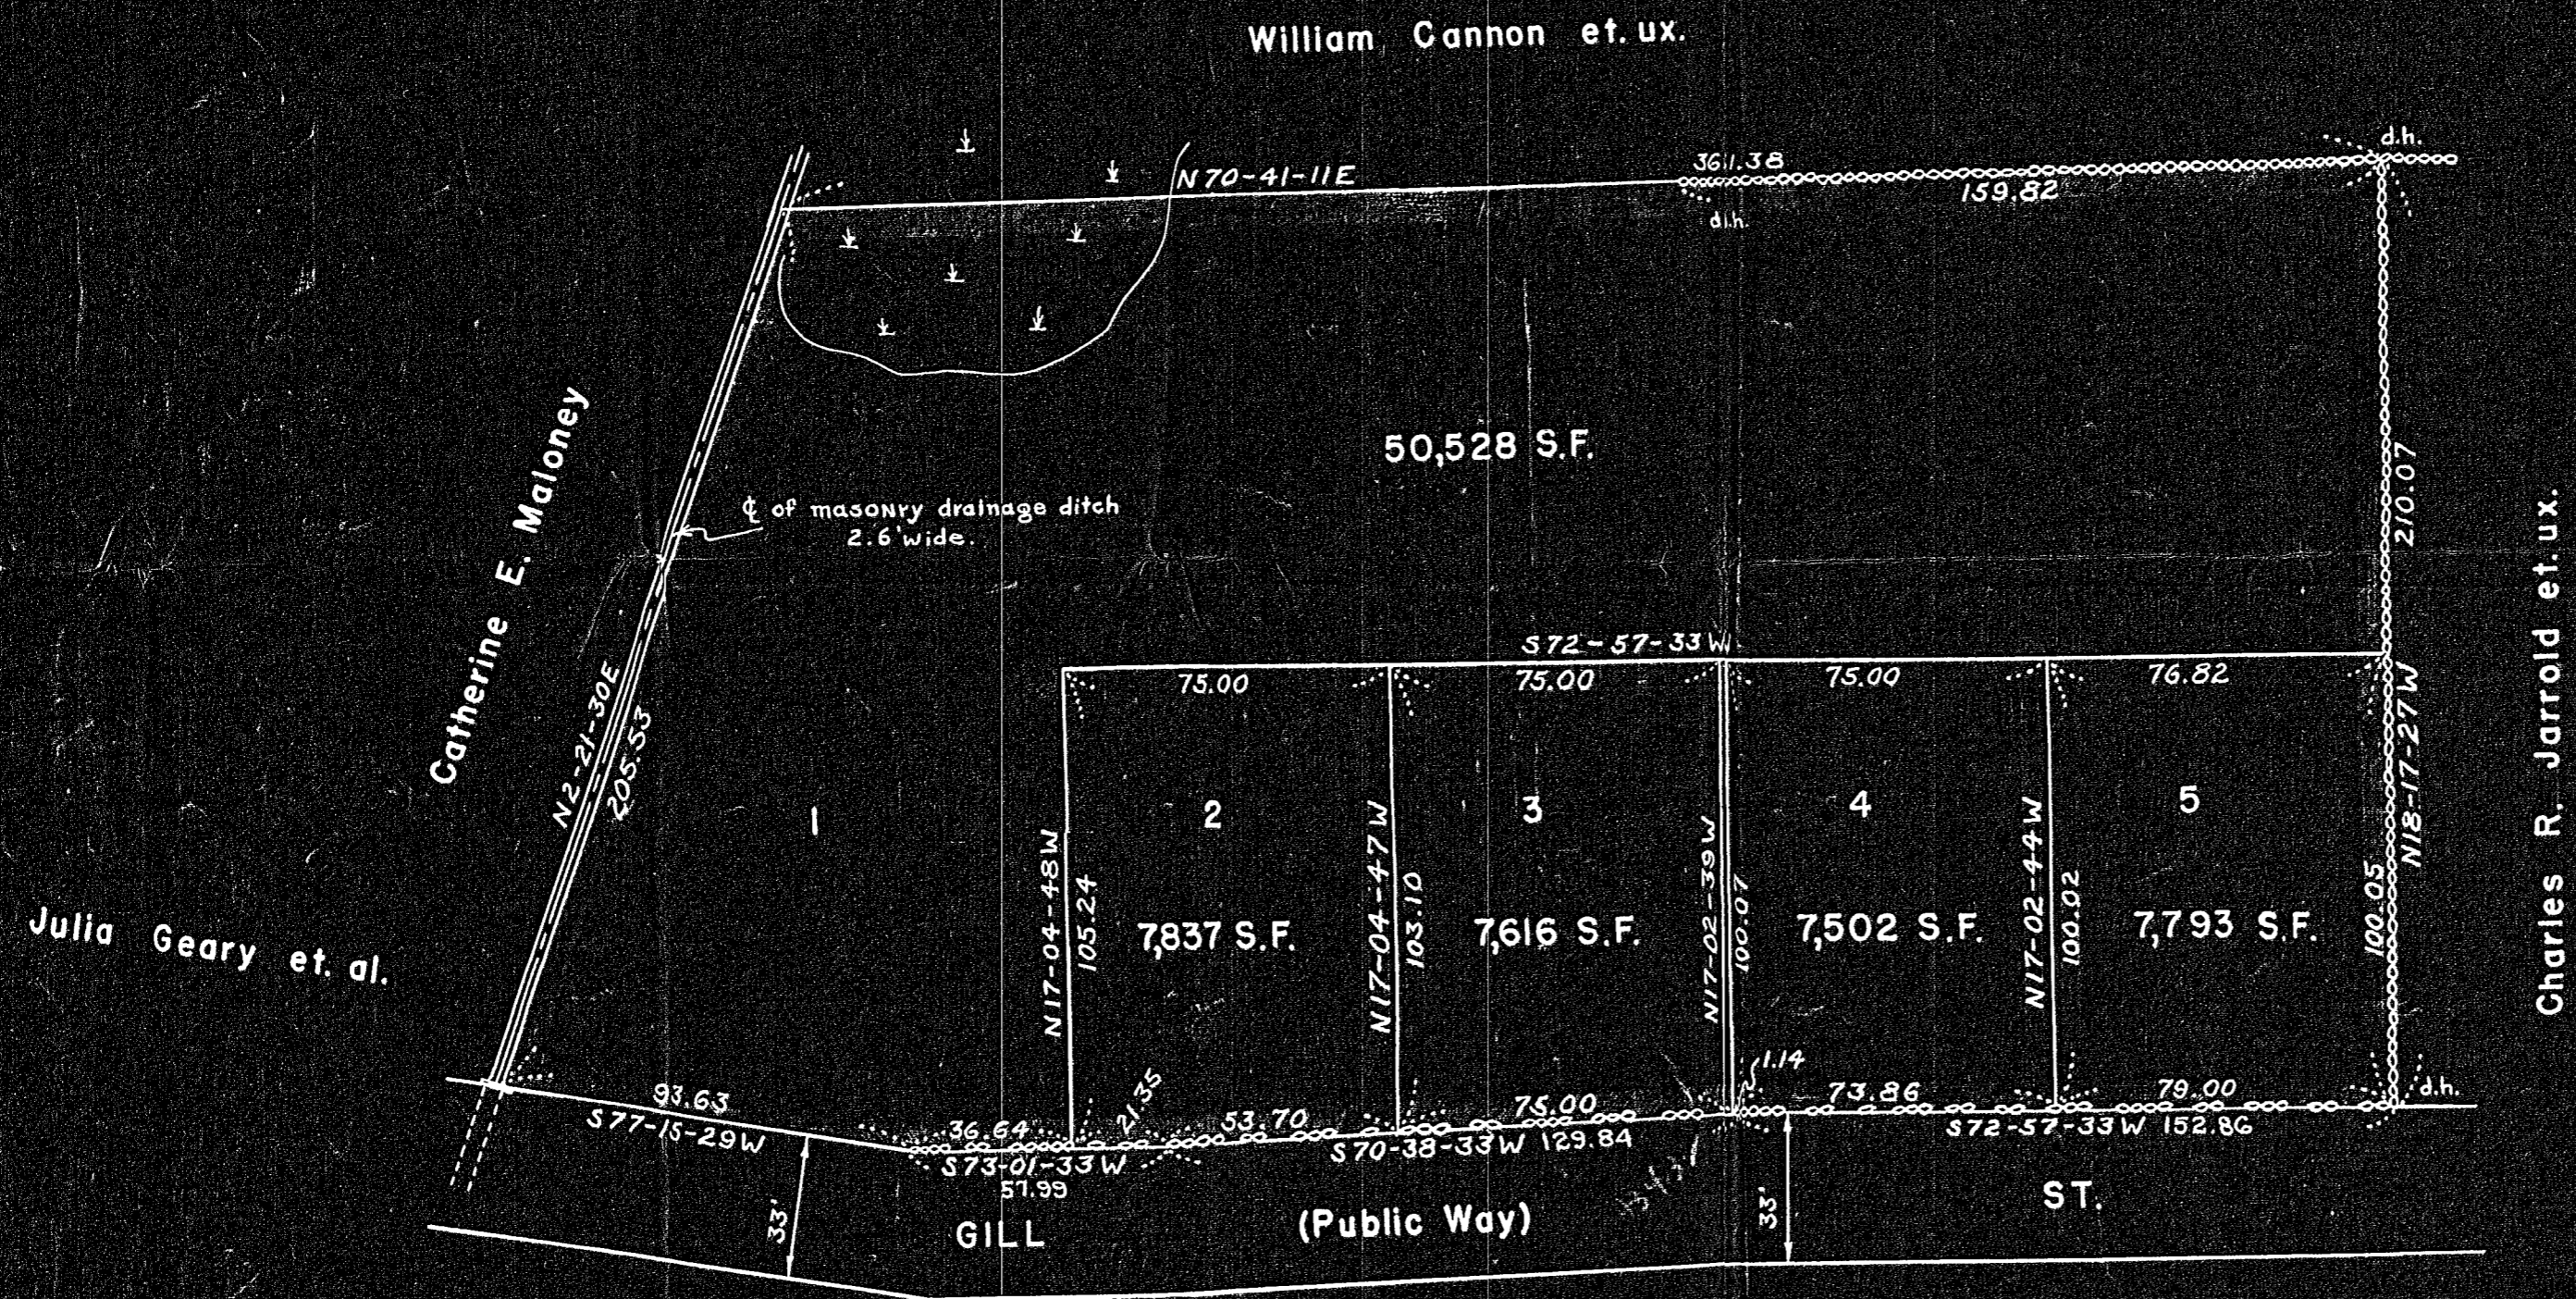


Town of Avon
 REMAINING BY APPROVAL
 APPROVAL NOT REQUIRED
 BOARD OF APPEALS
 DATE 6/28/55

John J. Smith Chmn.
Philip M. Villarejo
Wm. B. Ward
Herbert F. North

Re-certification of
 drawing previously
 endorsed - 12/28/54

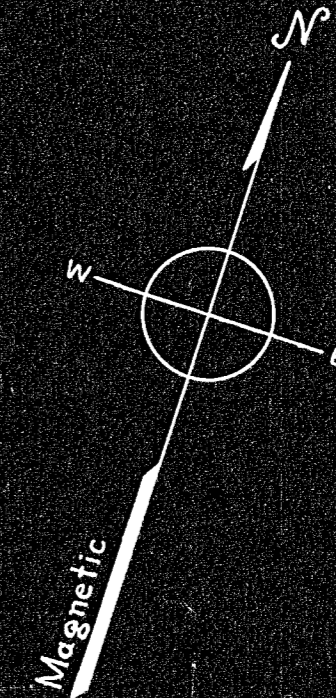

25960
MAY BE FILED
 7-25-55
 Date By ECP
 2 lbs.
 Atlas

SUBDIVISION PLAN OF LAND
 IN
AVON, MASSACHUSETTS
 SCALE 1"=40' MAY 24, 1955
 Kenneth E. McIntyre, Walpole, Mass.
 Reg. Civil Engineer & Reg. Land Surveyor

I certify that this plan was made from an actual survey on the ground in accordance
 with the Land Court Requirements of 1950.
 date: May 24, 1955 *Kenneth E. McIntyre*