


Town of Needham


X: 674447.25  
 Y: 469443.31  
 X: 674442.78  
 Y: 469439.49  
 X: 674538.58  
 Y: 469468.18  
 X: 674538.85  
 Y: 469467.23

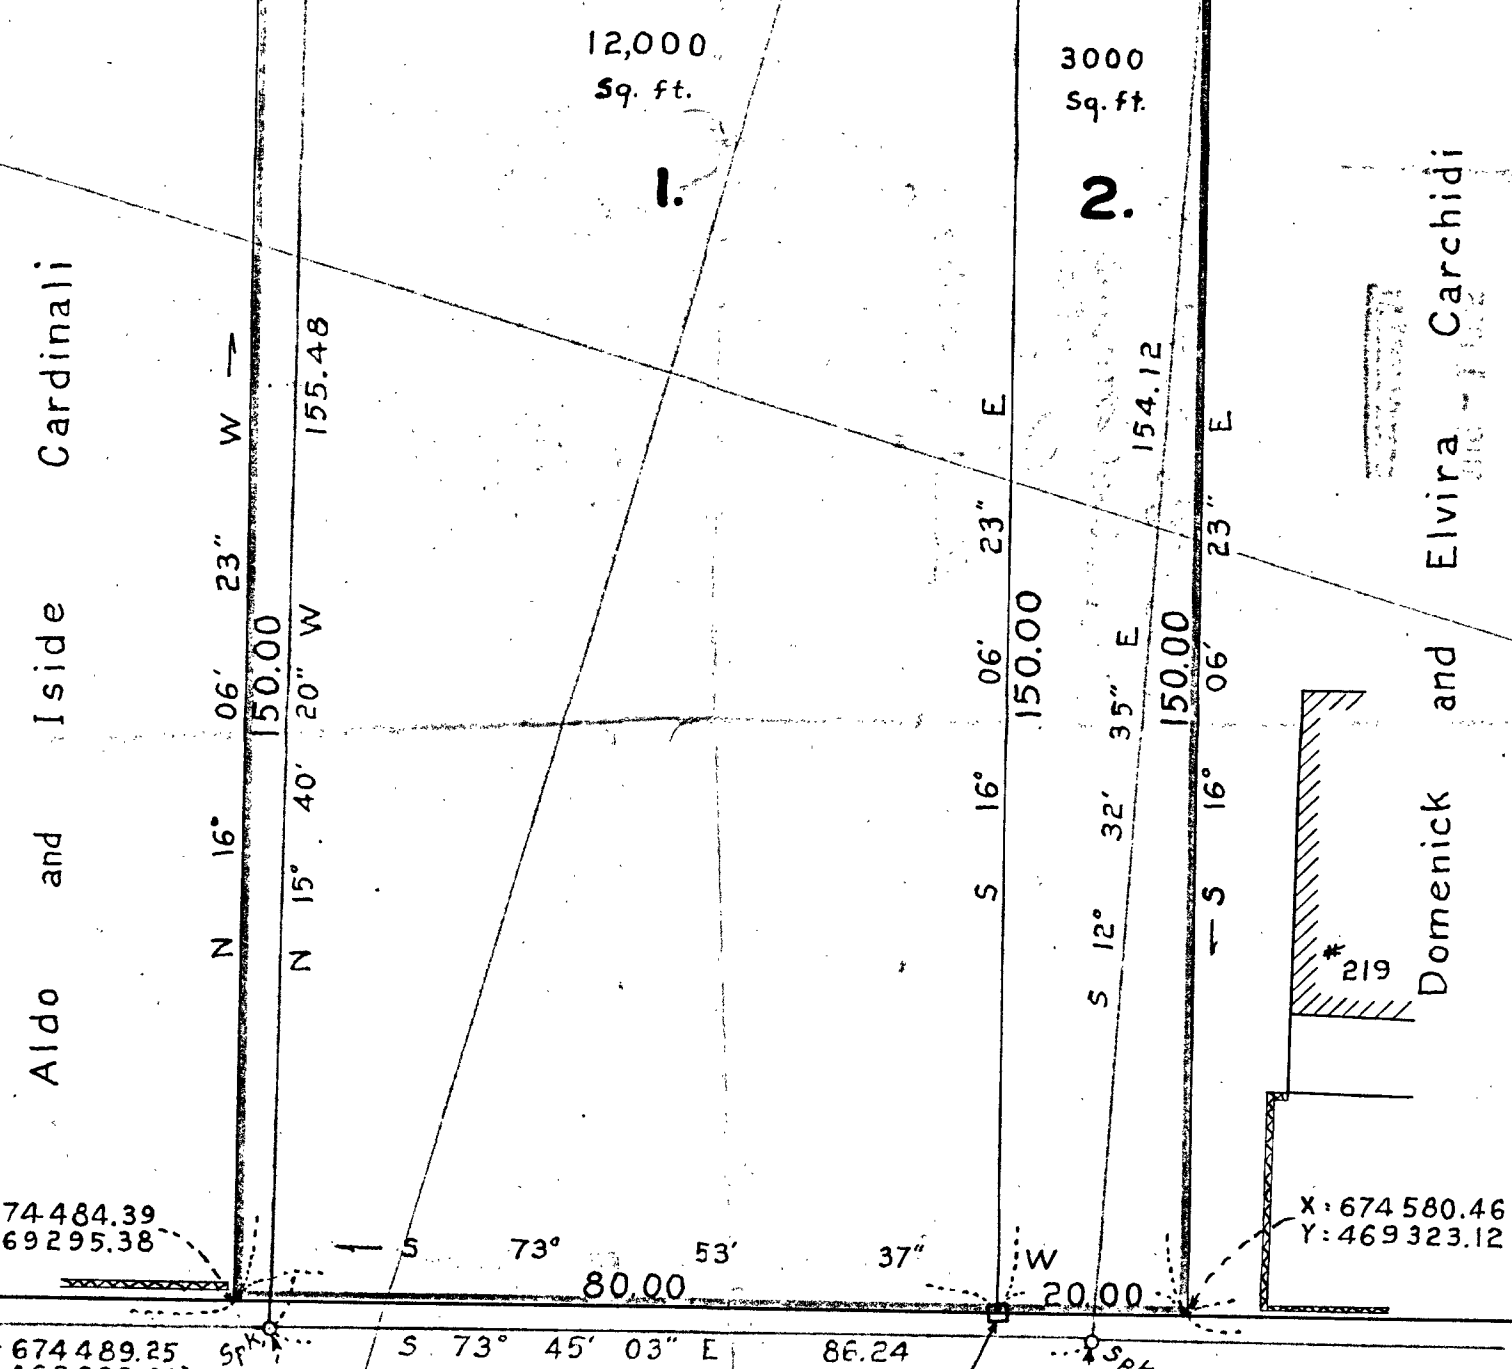

**BROOKLINE ST.** (Public)

Plan of Land in  
**NEEDHAM**

Scale: 1 in. = 20 ft. Cheney & Woodbury  
Civil Engineers  
May 20, 1955

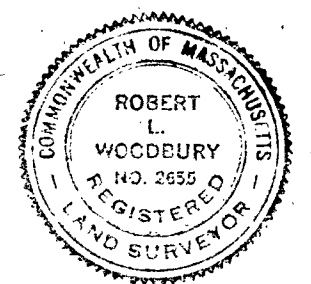

I certify that this survey was made in accordance with Land Court instructions of 1950  
*Robert L. Woodbury*  
Civil Engineer  
16a Eaton Square  
Needham 92, Mass.

Transit Line Traverse

Bearing	Dist	N	S	E	W	X	Y	Pt.
N 15° 40' 20" W	155.48	149.70			42.00	674447.25	469443.31	Nail in Roof
N 74° 46' 02" E	94.66	24.87		91.33		538.58	468.18	Old I.P.
S 12° 32' 35" E	154.12		150.44	33.47		572.05	317.74	SpK
S 73° 45' 03" W	86.24		24.13		82.80	489.25	293.61	SpK
		174.57	174.57	124.80	124.80			