

Sophie Deptular

Julian John Kaminski

George Salhaney

45


46

47

48

FLEMING ST.
(Private)

40

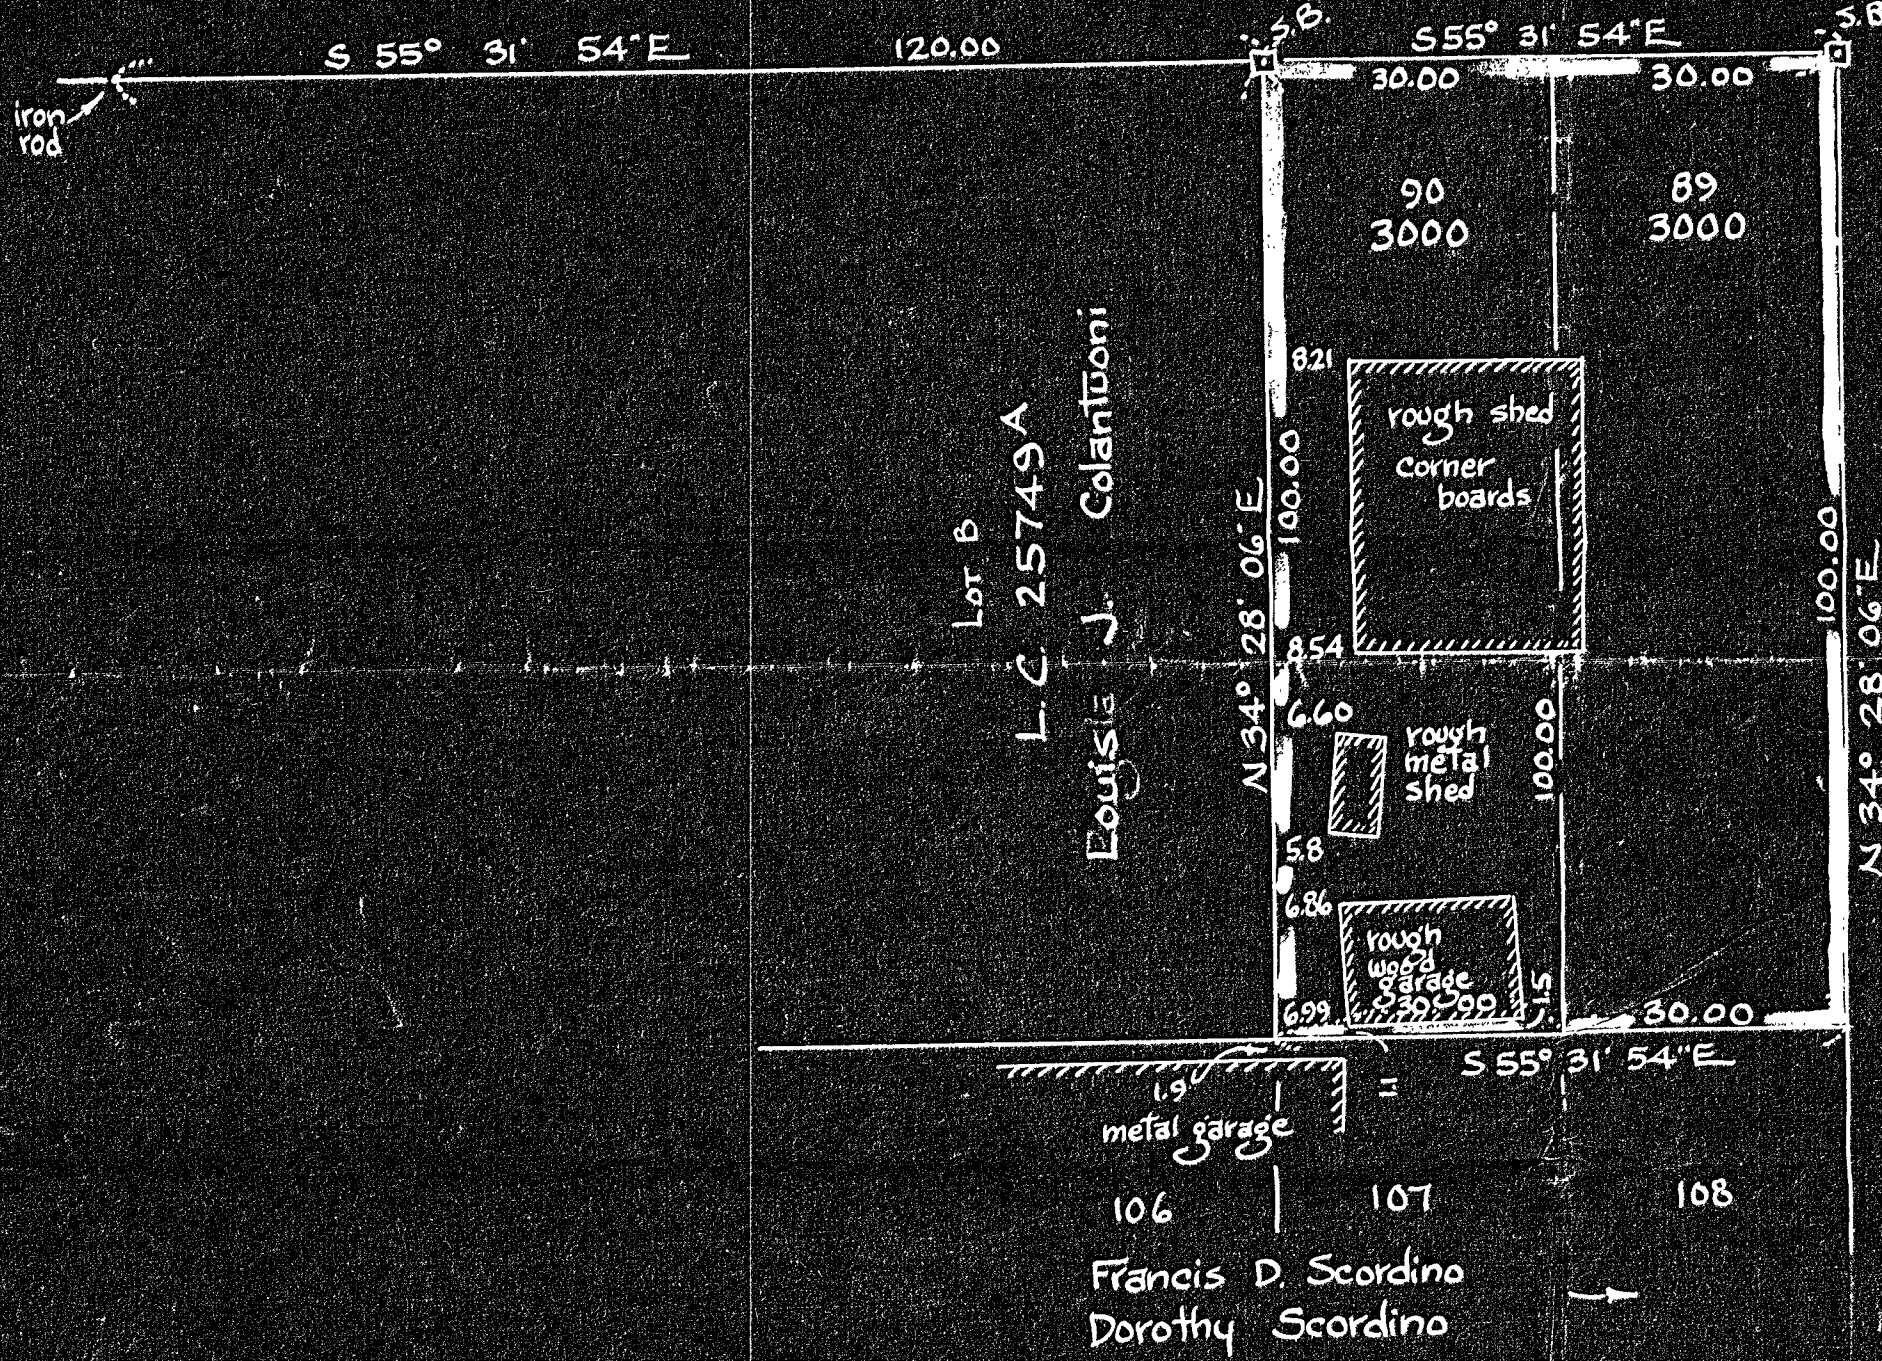

LEONARD ST.
(Private)

Martha Kalishneck

M. Keruis

Approval under Subdivision Control Act not required
DEDHAM PLANNING BOARD

Harry Kulick Jr

Charles Bartlett Cor

Plan of Land in DEDHAM, MASS.

Scale: 1 inch = 20 feet

Pilling Engineering Co, Inc
26 Norfolk St. Dedham, Mass.

July 13, 1955

I certify that this plan was made in accordance with Land Court
Instructions of 1950 from an actual survey made on the ground
on June 27, 1955

Howard L. Millard
Civil Engineer

25996

MAY BE
FILED
Date 8-11-57 By R.D.C.