

BLOCK 33
Leopold DeSalvo


BLOCK 31
Nicholas DeSalvo
& Olga DeSalvo
*Lot 10
Req. Pending
25997*

SANDERSON AVE.
(Private)

Req. Pending 25998
BLOCK 34
Russell Berg

PLAIN ST
(Private)

L.C. 11536
Oscar A. Berg

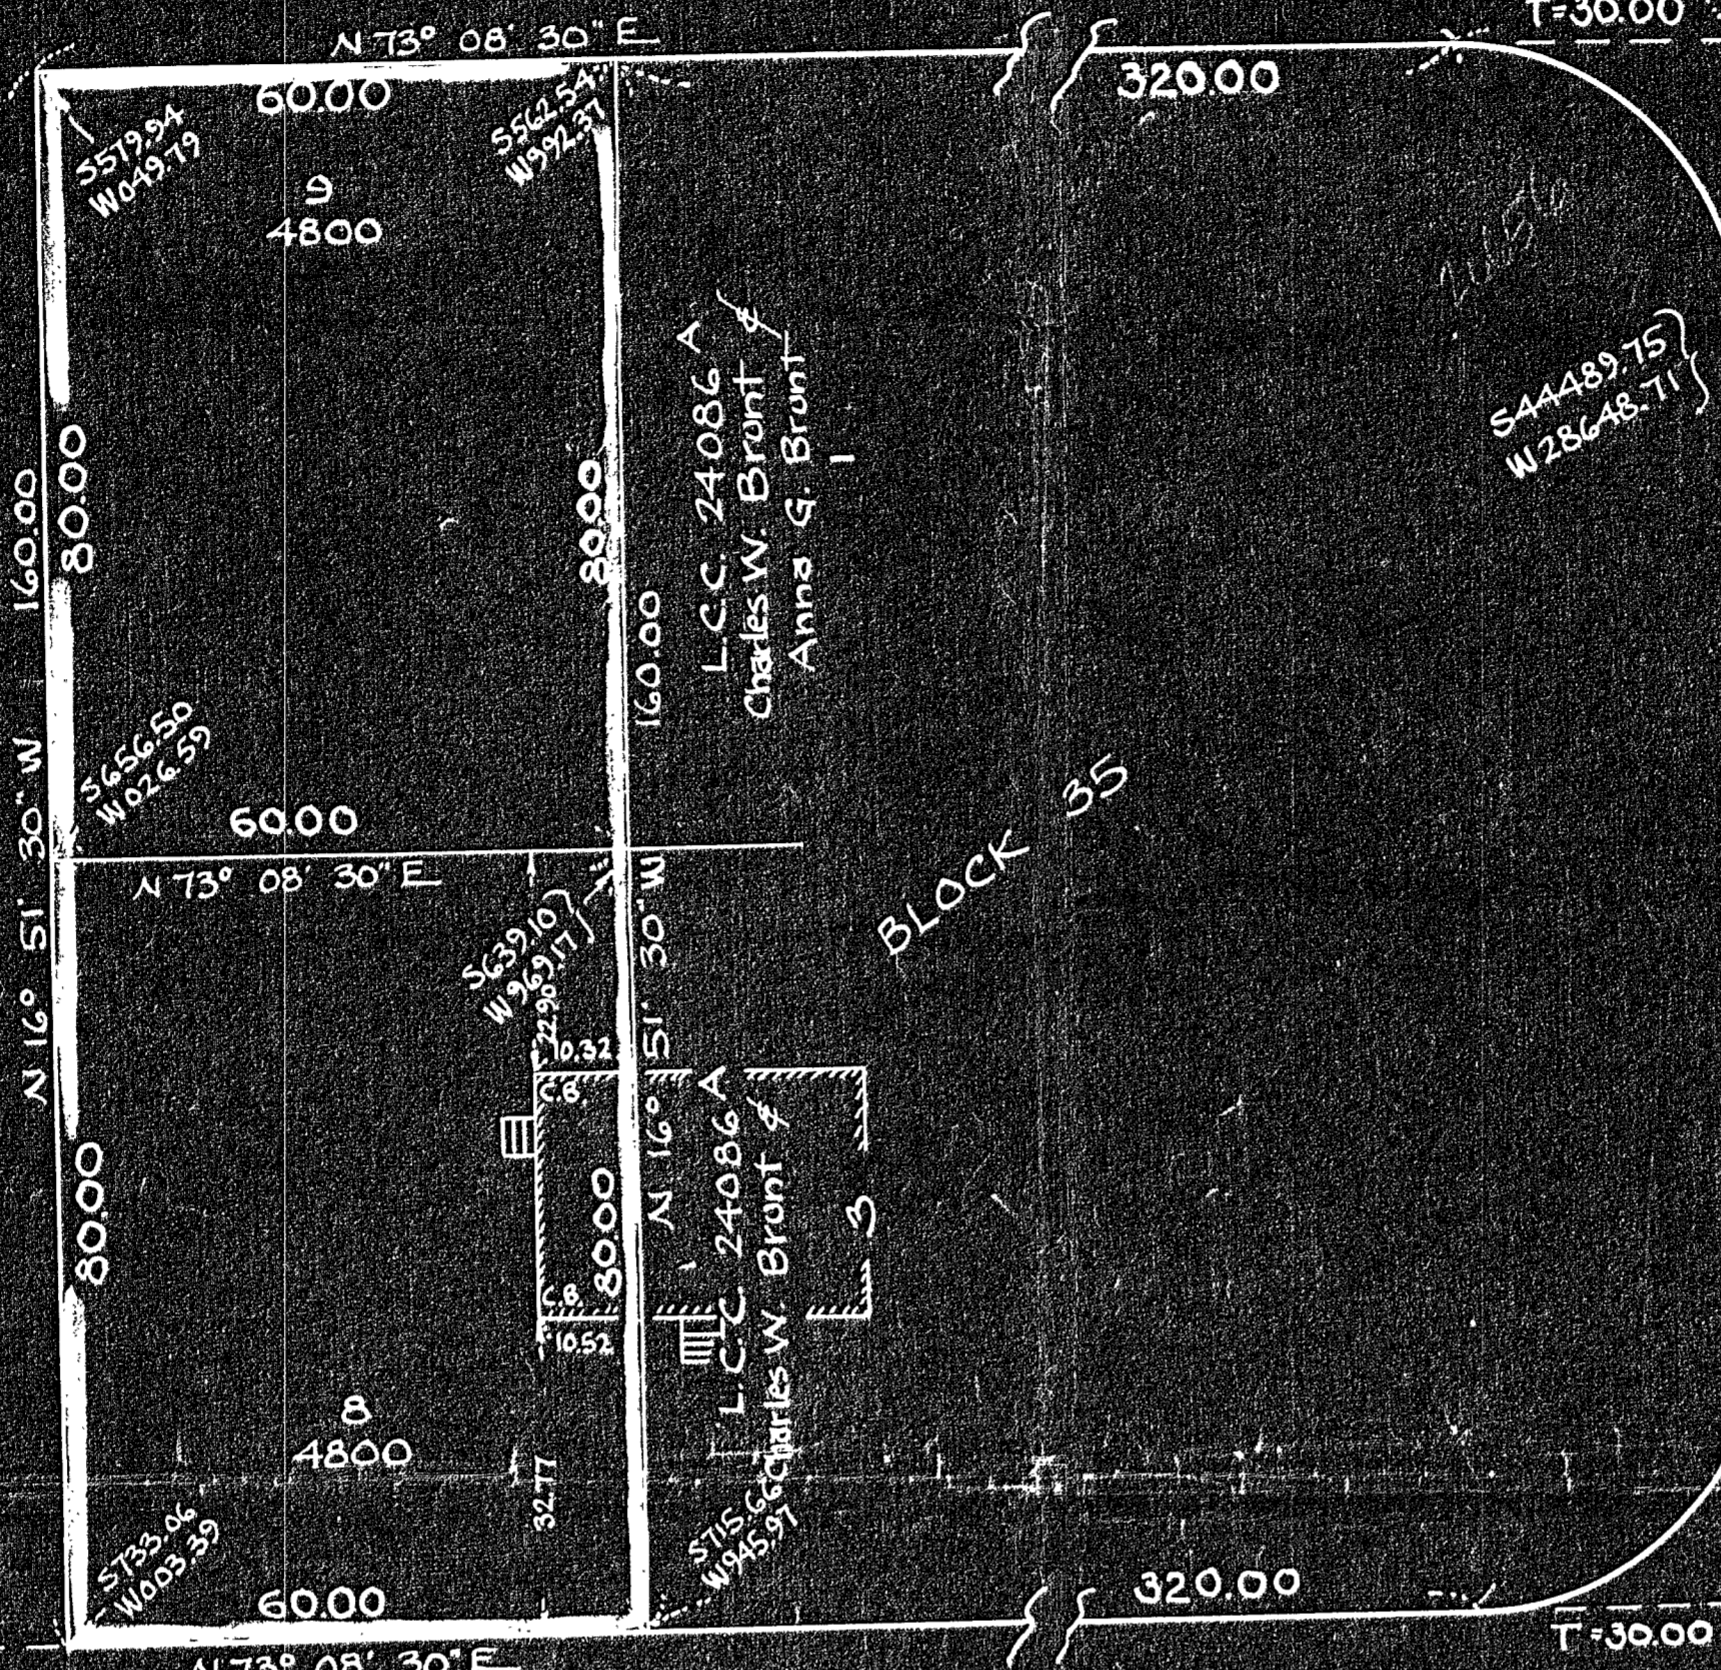

BLOCK 35

CENTRAL AVE.
(Public)

BLOCK 37
Oscar A. Berg
Carl A. Berg

Charles S. Floodstrand
& Olga F. Floodstrand

BLOCK 36

HOLMES ST
(Private)

25999
MAY BE
FILED
Date: 8-11-55 By: EDE

DEEDMAN #24

Plan of Land in
DEDHAM, MASS.

Scale: 1 inch = 20 feet

Pilling Engineering Co., Inc.
26 Norfolk St., Dedham, Mass.

June 27, 1955

Approval under Subdivision Control Law not required
DEDHAM PLANNING BOARD

Mary J. Dulik

Charles Bartlett Co.

I certify that this plan was made in accordance with Land Court Instructions of 1950 from an actual survey made on the ground on June 14, 1955.

Howard L. Millard
Civil Engineer

