



Plan of Land in
MEDFIELD, MASS.
 Scale: 1 in. = 40 ft. Cheney & Woodbury,
 Civil Engineers.
 August 15, 1955.

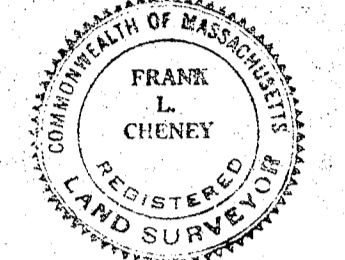

I certify that this survey was made in
 accordance with Land Court instructions
 of 1950. *Frank L. Cheney*
 Civil Engineer

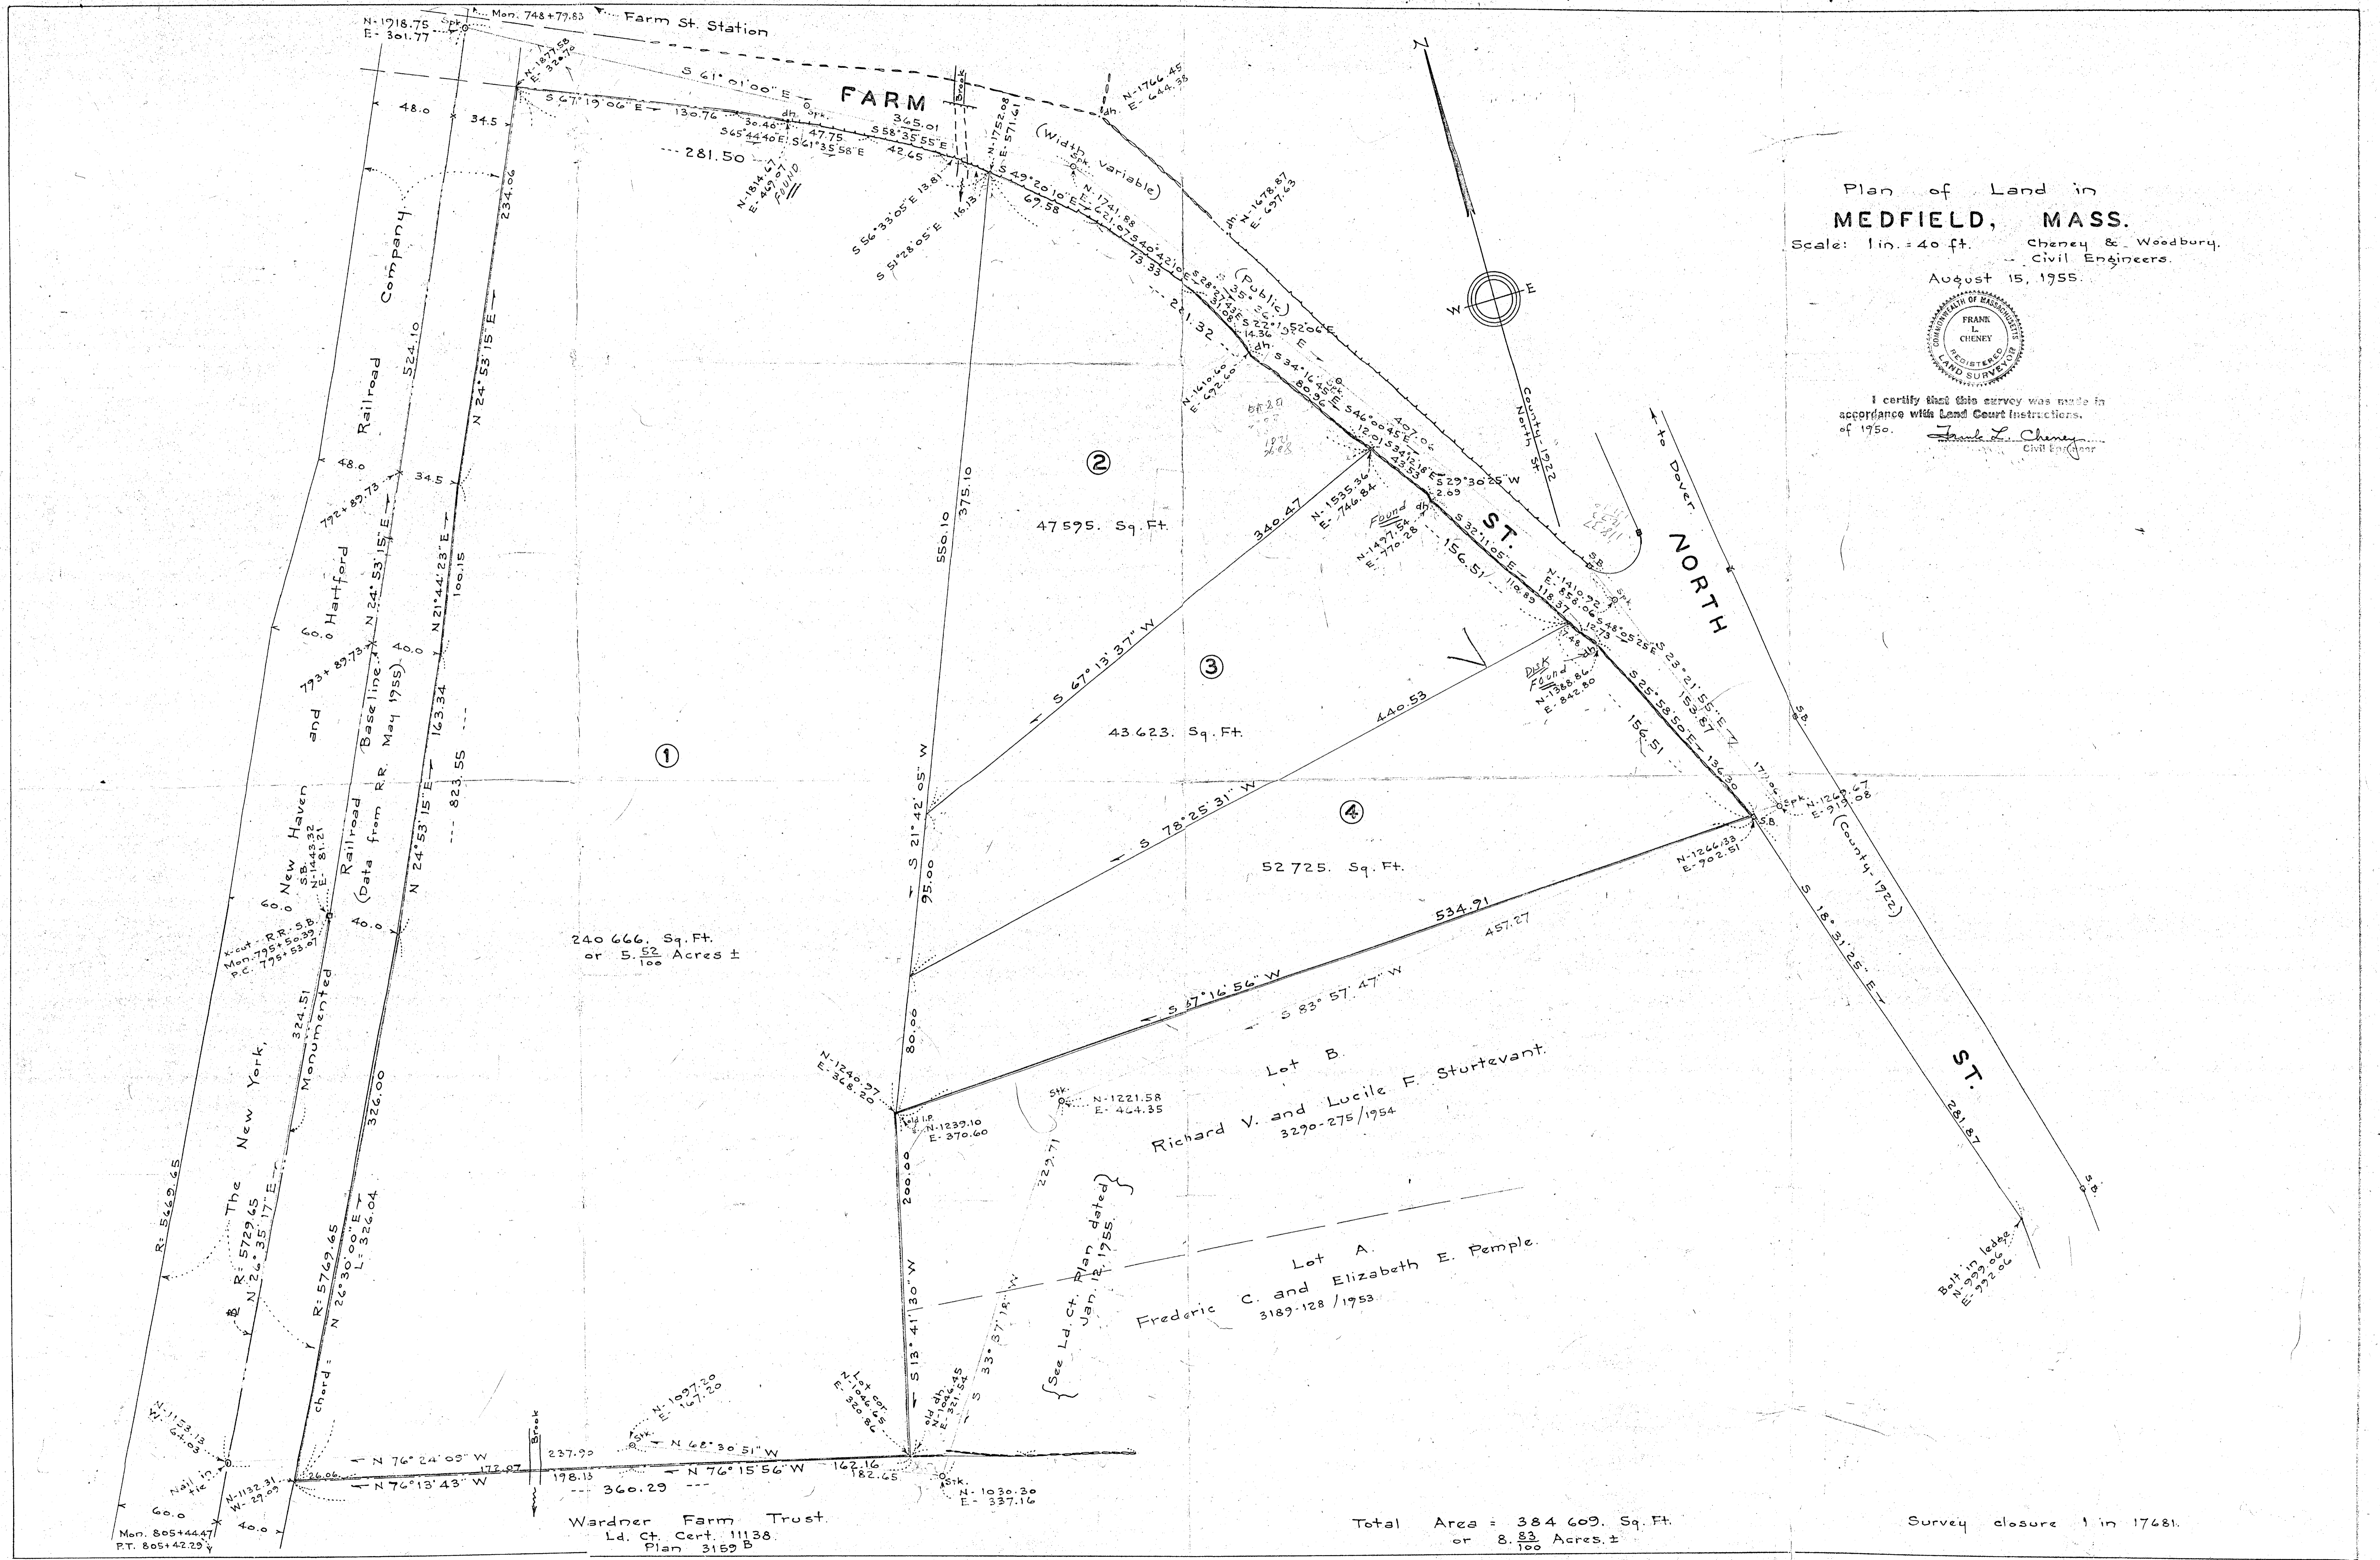

240 666. Sq. Ft.
 or 5.52 Acres ±

47 575. Sq. Ft.

43 623. Sq. Ft.

52 725. Sq. Ft.

Lot B.
 Richard V. and Lucile F. Sturtevant.
 3290-275/1954

Lot A.
 Frederic C. and Elizabeth E. Pemple.
 3189-128/1953

Wardner Farm Trust.
 Ld. Ct. Cert. 11138.
 Plan 3159 B

Total Area = 384 609. Sq. Ft.
 or 8.83 Acres ±

Survey closure 1 in 17481.