


26392

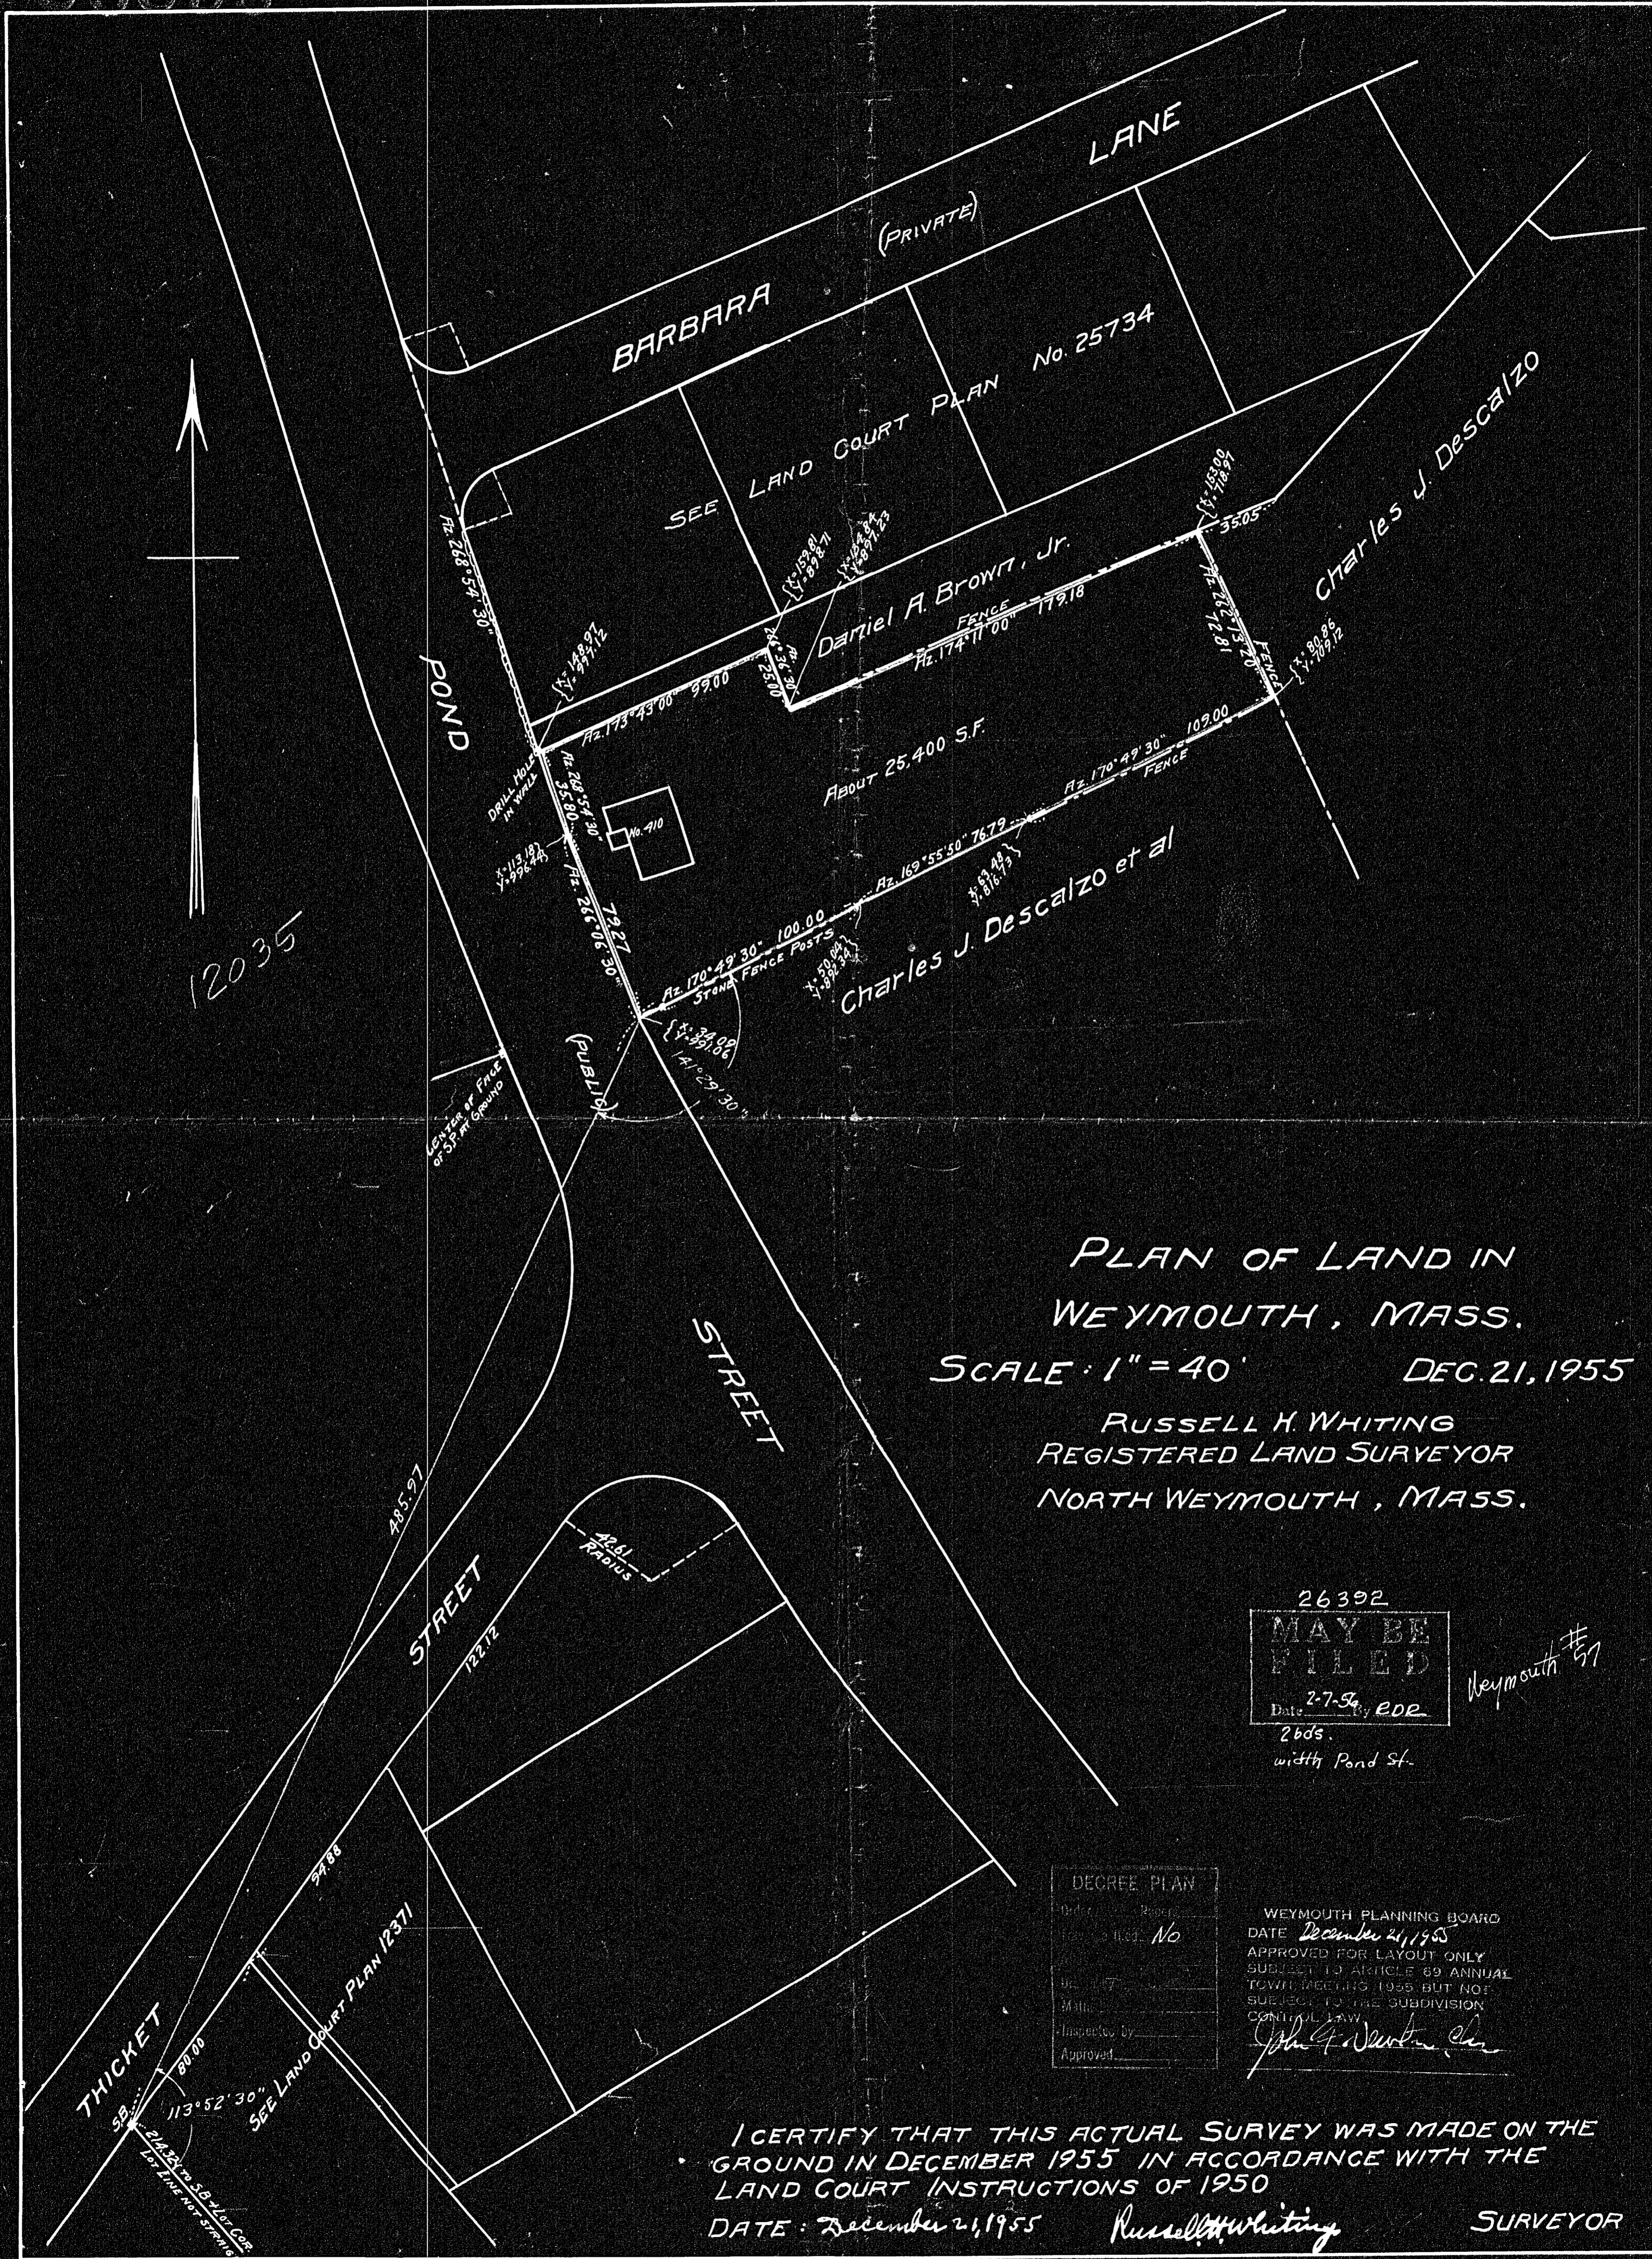

PLAN OF LAND IN
WEYMOUTH, MASS.
SCALE: 1" = 40' DEC. 21, 1955

RUSSELL H. WHITING
REGISTERED LAND SURVEYOR
NORTH WEYMOUTH, MASS.

26392
MAY BE FILED
Date: 2-7-56 by RDR
2 bds.
width Pond St.

Weymouth # 57

DECREE PLAN
Order of Reference: No
WEYMOUTH PLANNING BOARD
DATE: December 21, 1955
APPROVED FOR LAYOUT ONLY
SUBJECT TO ARTICLE 69 ANNUAL
TOWN MEETING 1955 BUT NOT
SUBJECT TO THE SUBDIVISION
CONTROL LAW
John G. Whiting, Jr.

I CERTIFY THAT THIS ACTUAL SURVEY WAS MADE ON THE
GROUND IN DECEMBER 1955 IN ACCORDANCE WITH THE
LAND COURT INSTRUCTIONS OF 1950
DATE: December 21, 1955 Russell H. Whiting SURVEYOR

26392A