


PLAN OF LAND IN NORWOOD, MASS.

SCALE: 1" = 20'
JULY 10, 1956

J. E. BAMBER, C.E.
NORWOOD, MASS.

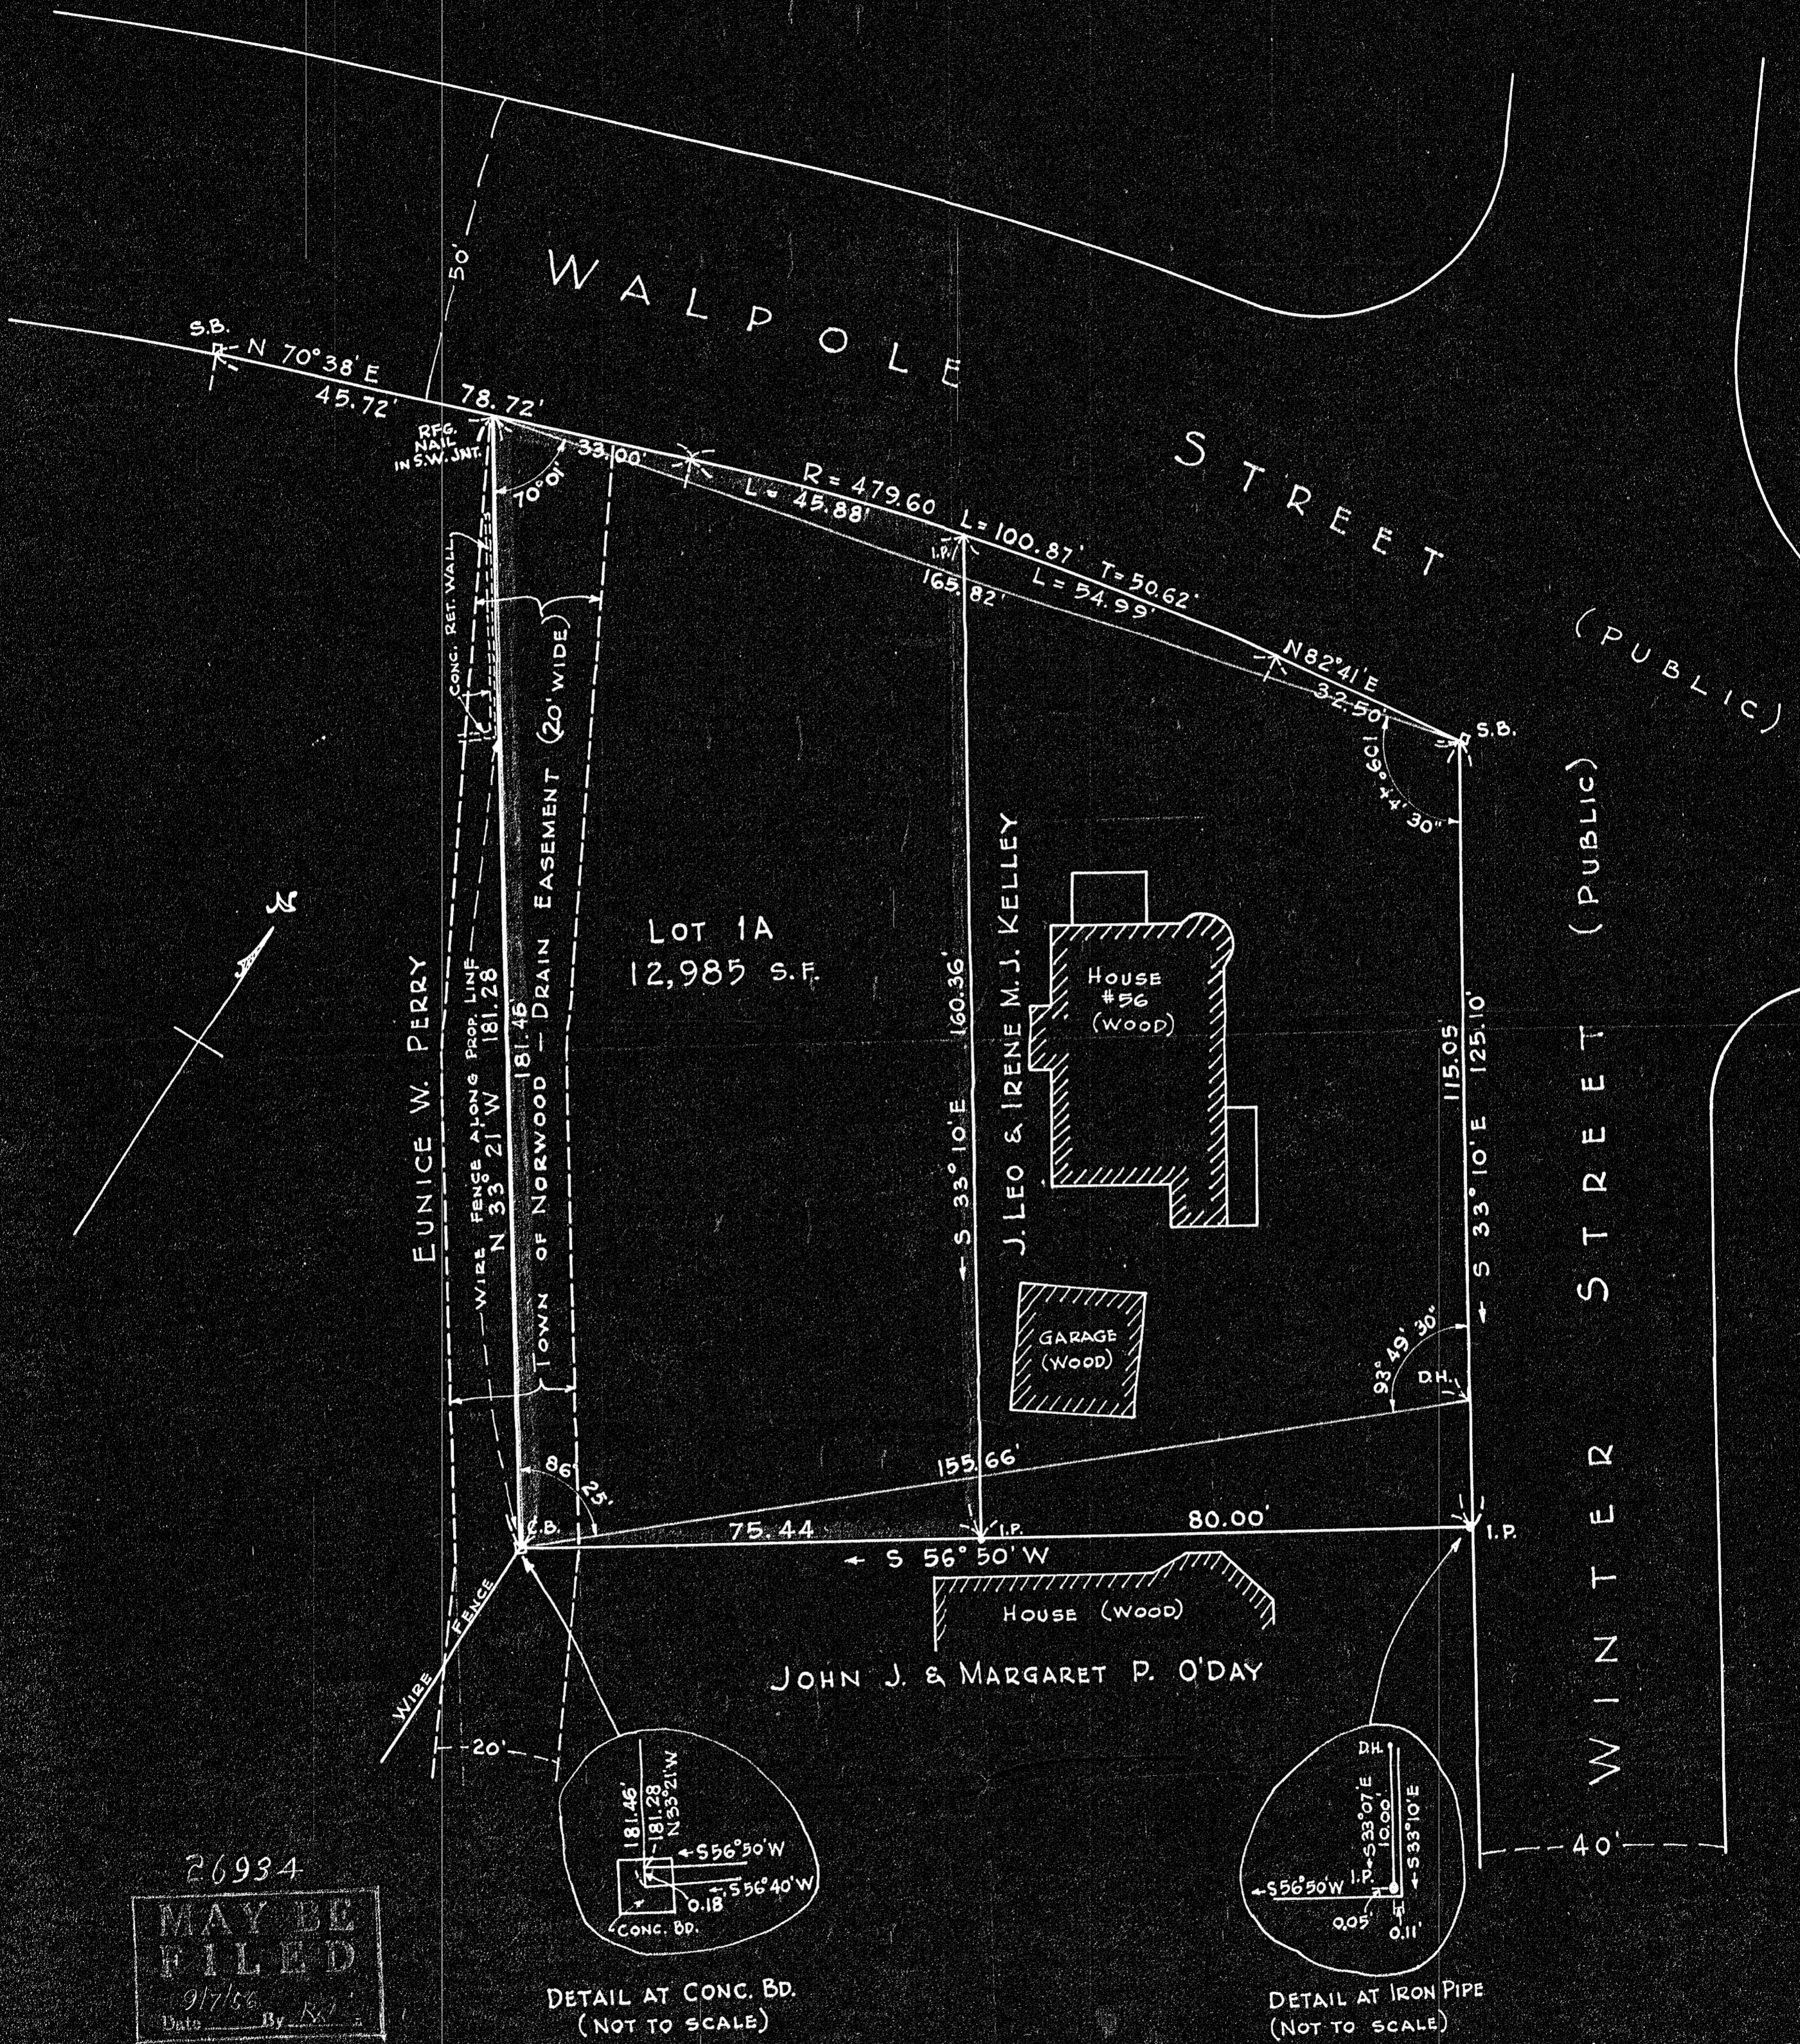

26934
MAY BE FILED
9/7/56
Date By

Norfolk Cty Pl. 33

DETAIL AT CONC. BD.
(NOT TO SCALE)

DETAIL AT IRON PIPE
(NOT TO SCALE)

I CERTIFY THAT THIS ACTUAL SURVEY WAS MADE ON THE GROUND IN ACCORDANCE WITH THE LAND COURT INSTRUCTIONS OF 1950 ON OR BETWEEN JUNE 12, 1956 AND JUNE 19, 1956.

DATE: JULY 10, 1956
J. Edward Bamber
REG. PROF. ENGR.

APPROVAL NOT REQUIRED UNDER SUBDIVISION CONTROL LAW:

DATE: AUG. 6, 1956

John E. Bamber
James V. Flaherty
Allan P. Nelson
Robert F. Sullivan

PLANNING BOARD, TOWN OF NORWOOD