


Traverse

STA.	Interior Angle	Bearing	Distance	Latitude		Departure		
				N+	S-	E+	W-	
A	174-04-50	S 82-07-30 E	300.27		41.14	297.44		
B	260-40-00	N 17-12-30 E	23.25	22.21		6.88		
C	110-14-10	N 86-58-20 E	42.39	2.24		42.33		
D	159-48-50	S 72-50-30 E	128.82		38.00	123.09		
E	175-59-30	S 68-50-00 E	149.80		54.09	139.69		
F	99-17-30	S 11-52-30 W	306.74		300.18	63.10		
G	195-07-30	S 3-15-00 E	259.85		259.43	14.73		
H	70-36-00	N 73-51-00 W	10.31	2.87		9.30		
I	272-04-00	S 14-05-00 W	97.00		94.08	23.60		
J	180-37-00	S 13-28-00 W	114.50		111.35	26.66		
K	94-46-00	N 81-18-00 W	38.41	5.81		37.97		
L	247-06-00	S 31-36-00 W	288.12		245.45	150.93		
M	116-32-00	N 84-56-00 W	125.60	11.09		125.11		
N	178-28-00	N 83-24-00 W	61.31	7.03		60.30		
O	179-44-00	N 83-08-00 W	147.92	17.69		146.86		
P	178-11-00	N 81-19-00 W	284.95	43.02		281.68		
Q	185-24-00	N 86-43-00 W	379.71	21.75		379.09		
R	175-26-00	N 82-09-00 W	284.47	38.85		281.80		
S	77-00-00	N 20-51-00 E	147.15	137.51		52.39		
T	76-00-00	S 55-09-00 E	159.89		91.37	131.21		
U	279-58-00	N 24-53-00 E	251.51	228.17		105.83		
V	190-44-00	N 14-09-00 E	131.86	127.86		32.25		
W	172-06-00	N 22-03-00 E	122.71	113.73		46.09		
X	188-08-30	N 13-54-30 E	74.32	72.14		17.87		
Y	254-05-00	N 60-10-30 W	28.07			24.35		
Z	21-24-10	S 81-34-40 E	171.88		25.18	170.03		
AA	323-49-10	N 46-23-50 W	174.50	122.53		124.24		
AB	188-36-00	N 53-59-50 W	159.00	93.46		128.63		
AC	169-03-40	N 43-03-30 W	167.00	122.02		114.02		
AD	183-16-40	N 46-20-10 W	95.50	65.94		69.09		
AE	41-42-30	S 88-02-40 E	847.92		28.94	847.43		
AF	270-00-00	N 1-57-20 E	20.00	19.99		.68		
AG	90-00-00	S 88-02-40 E	20.00		.68	19.99		
Totals	5580-00-00		5614.73	1289.89	1289.89	2047.93	2047.93	

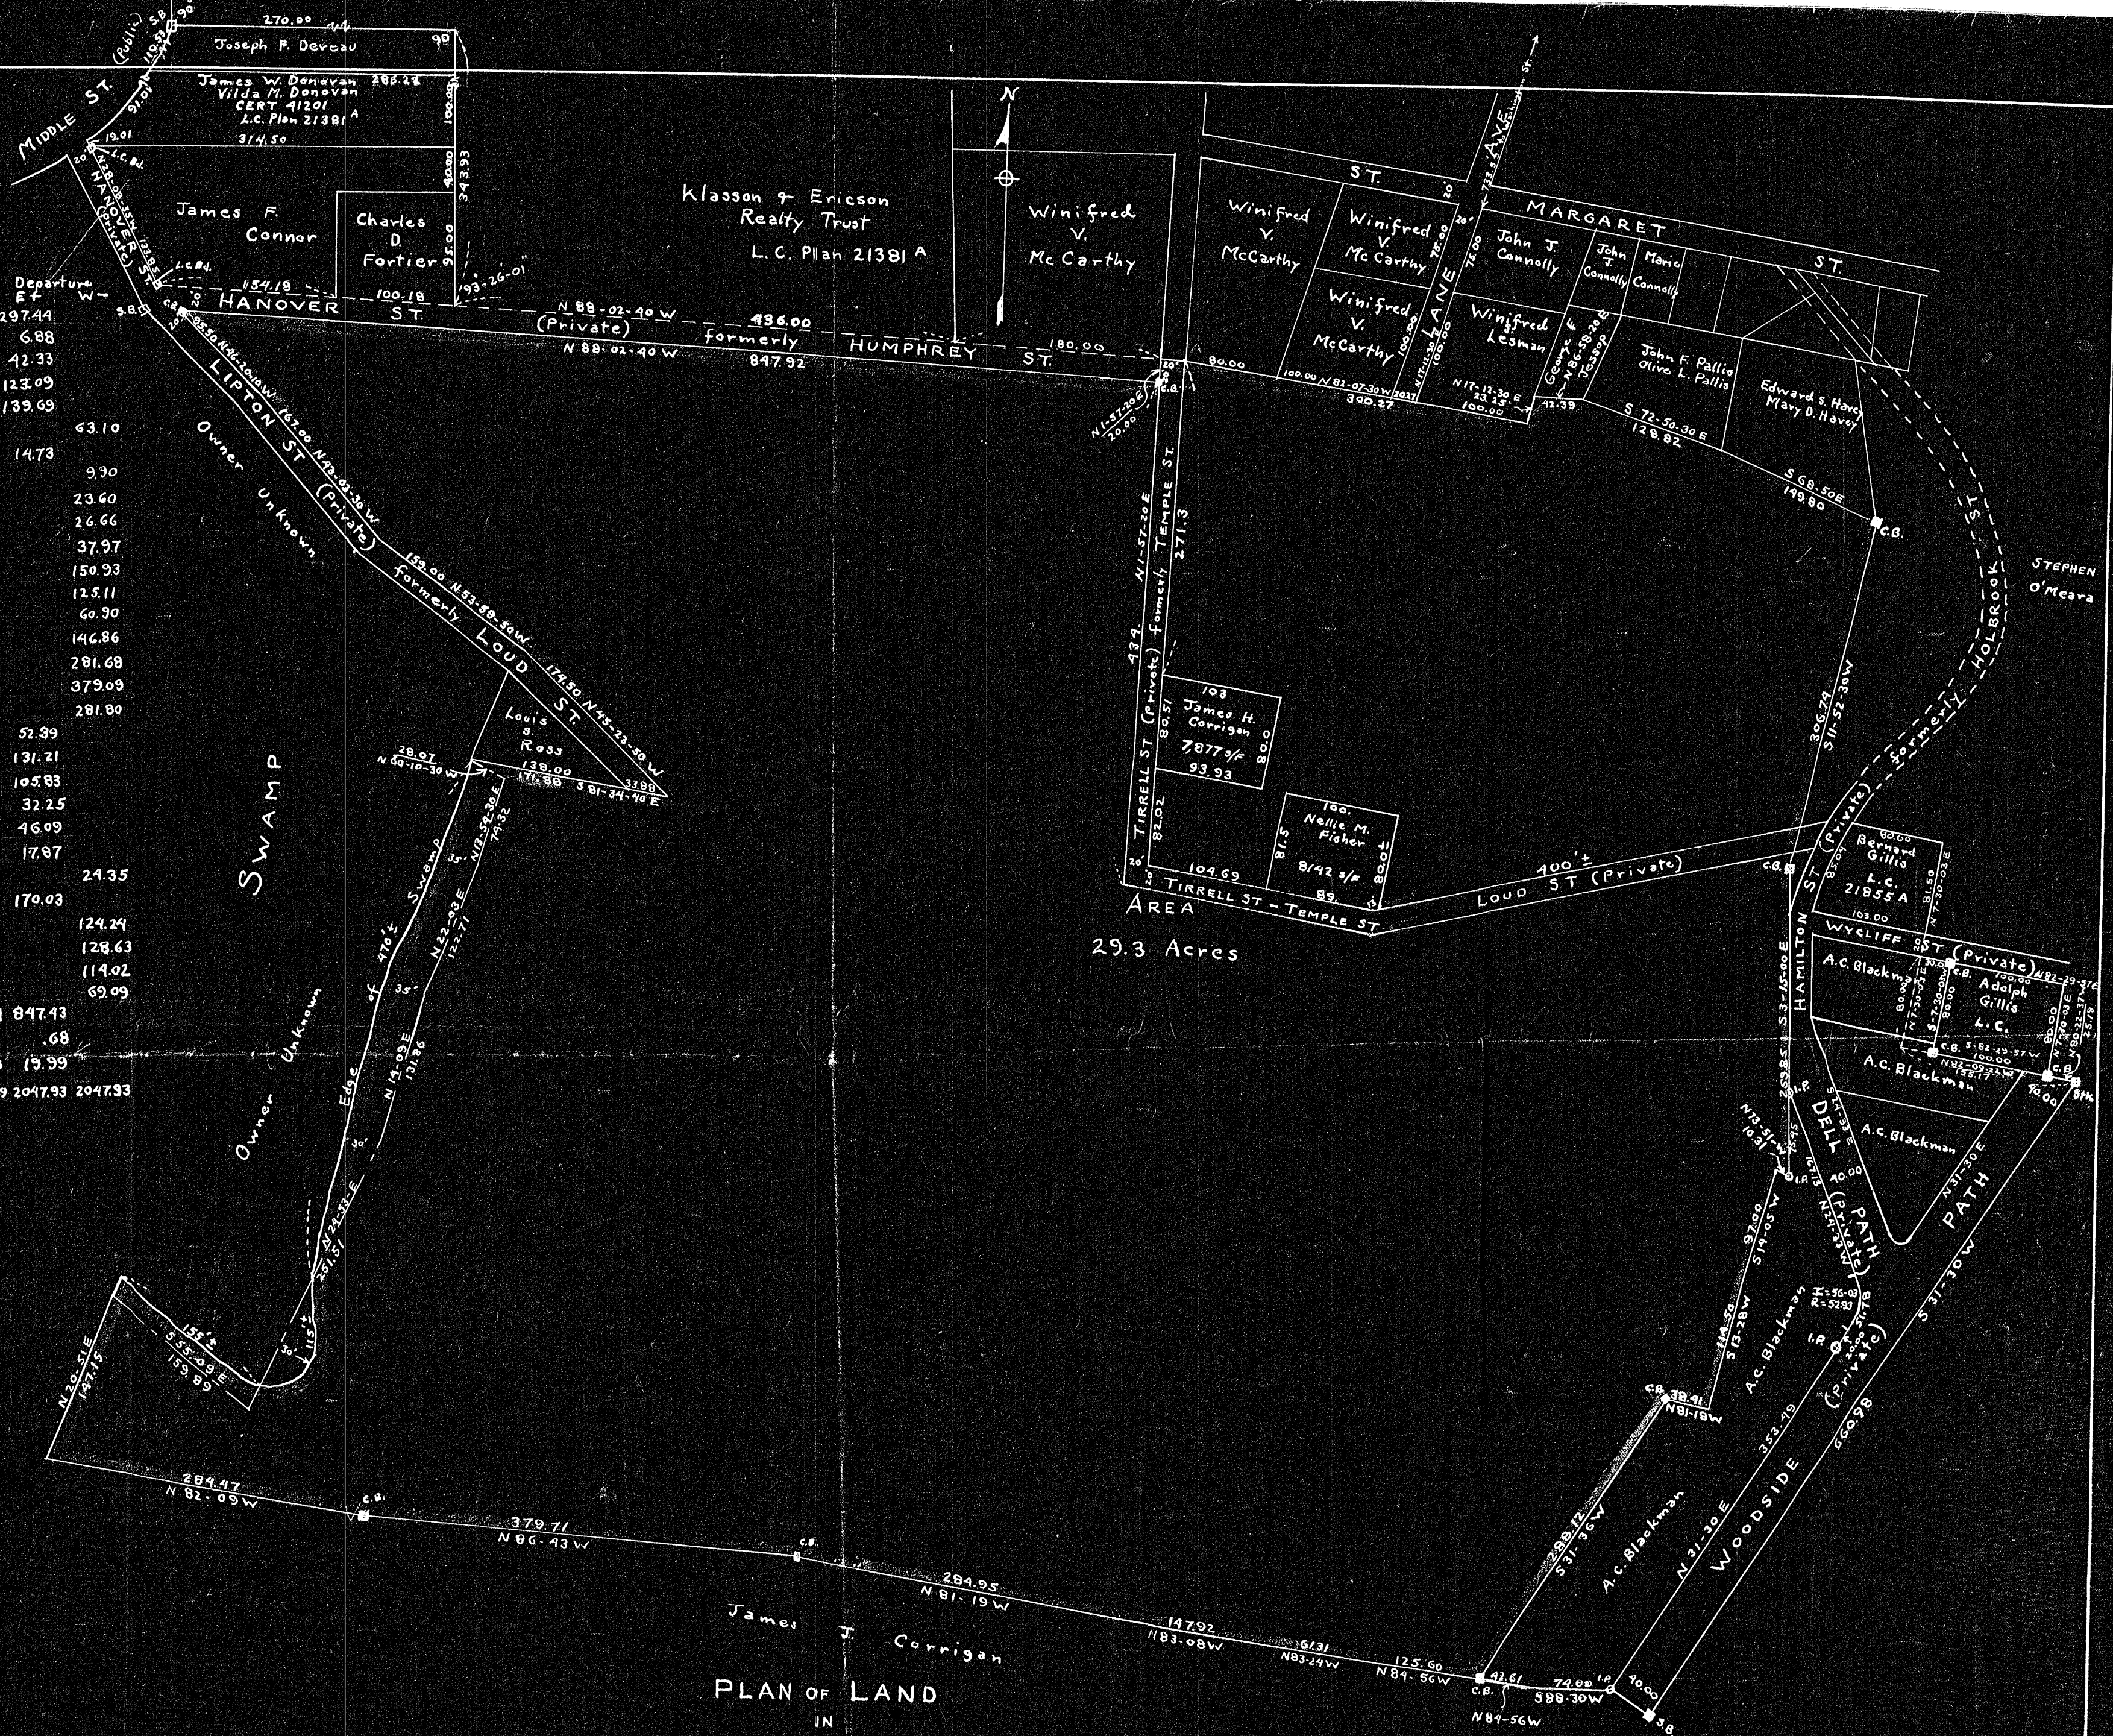

29.3 Acres

26982
MA BE FILED
 4-25-56 R.C.C.
 Date By
 NO. 4
 Weym. Pl. 35

**PLAN OF LAND
 IN
 WEYMOUTH MASS**
 SCALE 1" = 100 FT. JANUARY 13 1955
 SURVEYOR CHARLES E. MONCRIEF
 15 FLAGG STREET QUINCY MASS

I certify that this actual survey was made on the ground in accordance with the Land Court Instructions of 1950 between November 1954 and January 1955
 Charles E. Moncrief
 Surveyor
 JAN 17 1955

7/18/56
Charles E. Moncrief